


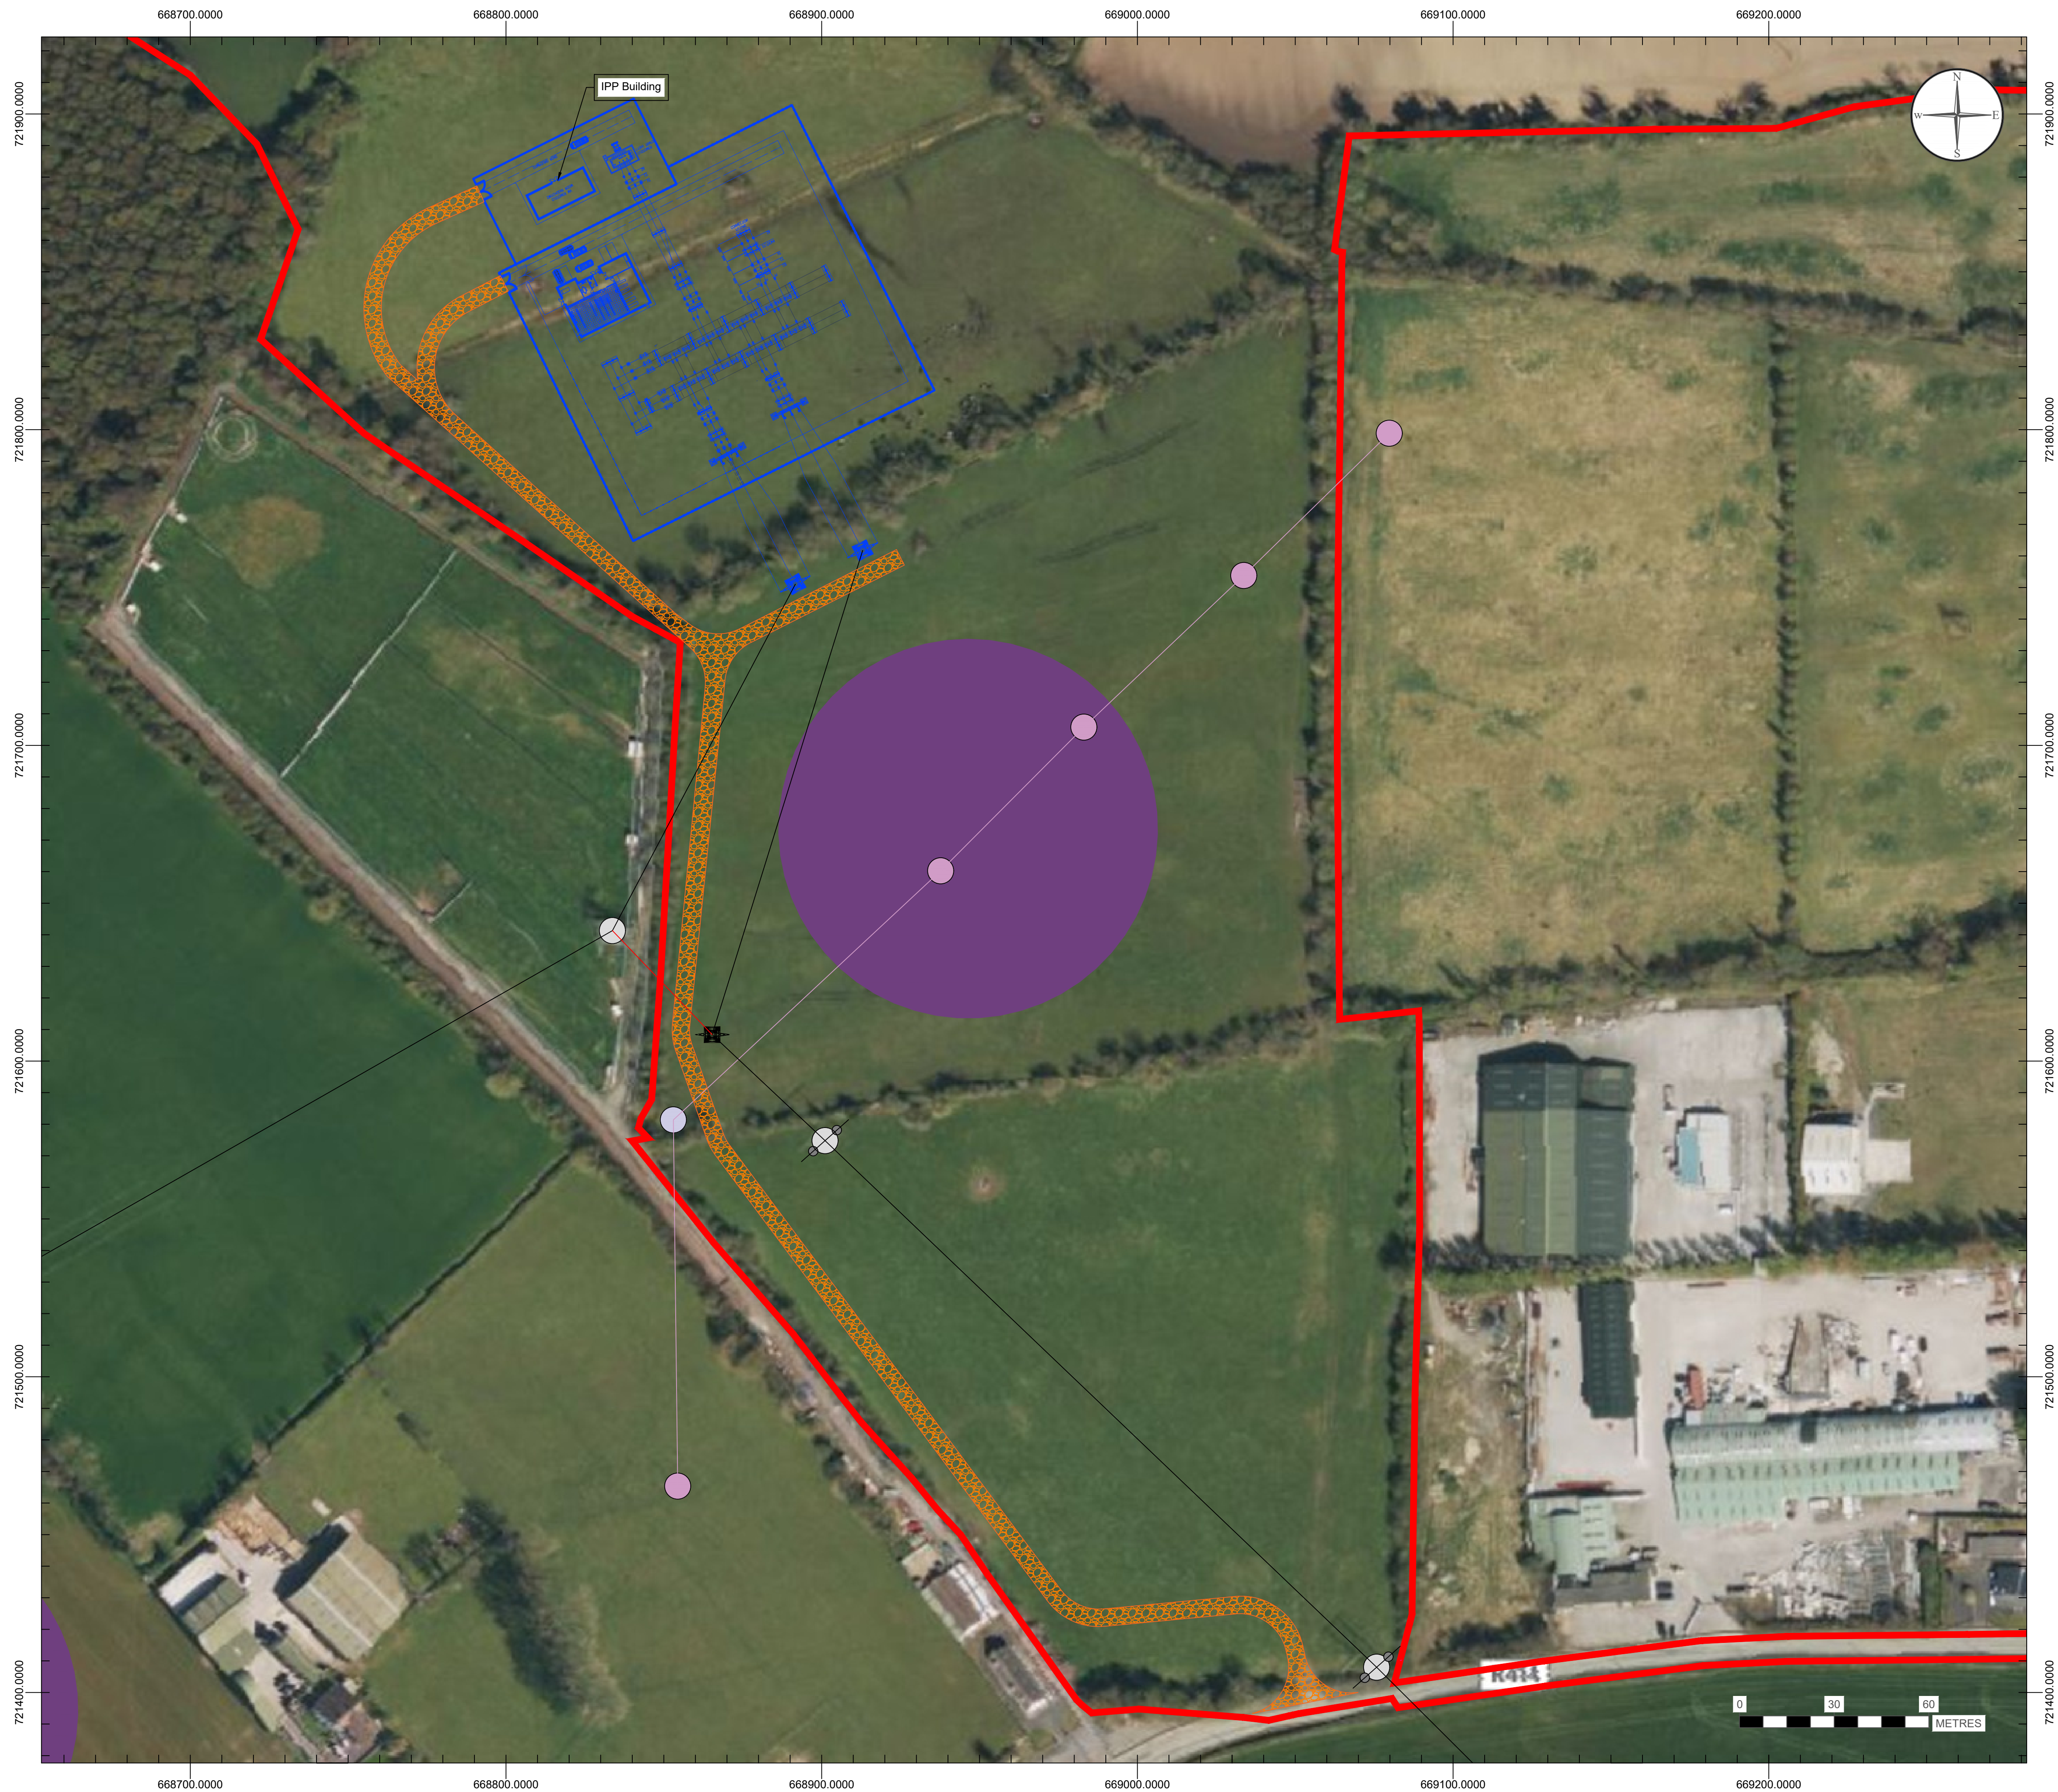

GP JOULE

TRUST YOUR ENERGY.

GP Joule Ireland Ltd • Main Street • Dunboyne •
Co. Meath • A86 HX63
info@gp-joule.ie • (01) 564 4026 •
www.gp-joule.ie

SITE BOUNDARY

PROPOSAL

PROPOSED HV OHL (110kV)

EXISTING HV OHL (110kV)

MV OHL POLES

HV OHL POLES

PROPOSED SITE TRACK

SMR ZONE

BASemap - Imagery © Google, Map data © Google
Source: Google Satellite Imagery (accessed [10-2023])
Includes Taithe Éireann National Mapping Division data reproduced under licence Number: CYAL50508712 Any unauthorised reproduction infringes National Mapping Division of Taithe Éireann copyright.
© National Mapping Division of Taithe Éireann, 2024. All rights reserved.
Coordinate projection: ITM
EPSG: 2157; Easting & Northing

REV	DATE	DESCRIPTION	BY	CHKD.

Notes:

- All dimensions are subject to detailed design
- Figured dimensions will to be taken form this drawing. Do not scale
- All Drawing to be checked by the contractor on site.
- Engineer to be informed of any discrepancies

Project:

GLENAREE SOLAR FARM

TITLE:

An Coimisiún Pleanála
Grid Context Map

DATE: 07/04/2026	PREPARED BY: JB	CHECKED BY: Nl
-----------------------------	----------------------------	---------------------------

INCLUDES TAITHE ÉIREANN NATIONAL MAPPING DIVISION DATA REPRODUCED UNDER LICENCE NUMBER CYAL50438SS. ANY UNAUTHORISED REPRODUCTION INFRINGES NATIONAL MAPPING DIVISION OF TAITHE ÉIREANN COPYRIGHT.
© NATIONAL MAPPING DIVISION OF TAITHE ÉIREANN 2024. ALL RIGHTS RESERVED
© COPYRIGHT © GP-JOULE LTD. NO PART OF THIS MAP MAY BE REPRODUCED WITHOUT PRIOR PERMISSION.

SCALE @A1 : 1 : 1,000	DRAWING NO.: GP307_9002	REVISION
--------------------------	----------------------------	----------