


- Legend:**
- Agreed shared access road
 - Planning Application Site Boundary
 - Proposed Reservoir
 - Existing Screening / Hedgerow Area
 - Proposed Screening / Hedgerow Area
 - 2.6 m High Pallisade Fence
 - 2.4 m Palidin Fence
 - Proposed Battery
 - Proposed Transformer and Inverter
 - Proposed 4.5 m Wide Access Track
 - Proposed Pumping Bay
 - AIS
 - Lightning Pole
 - Customer Switchgear Building
 - TSO Switchgear Building
 - Temporary Construction Compound
 - Auxiliary Transformer
 - Diesel Generator
 - LV Control Room
 - Store Room
 - Switch Room
 - Welfare Unit
 - Fire Panel
 - Designated Fire Engine Parking Bays
 - CCTV and Lighting Poles
 - Proposed 6 m Wide Access Track
 - Proposed Permeable Gravel Area
 - 0.75 m Deep Retention Basin
 - Proposed Ground Level (m)
 - Proposed Cable Route
- Notes: All spacings between batteries and transformers and inverters are the same.

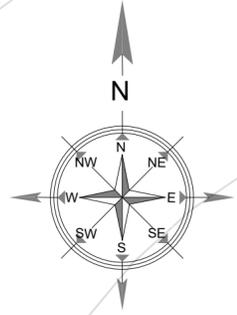

Noriker Power Ltd.
Fourth Floor, The Quadrangle,
Imperial Square, Cheltenham
GL50 1PZ

Originator:	Version	Change Description	Author	Approver	Date
Noriker Power Ltd.	3.50	Finalised For Planning	AP	JW	15/01/2026
Project Title:					
KNOCKRAHA BESS, Co. Cork					
Drawing Title:					
Site Layout - MAP "B"					

Transmission Type: External	Intended Paper Size: A2
Scale: 1:500	
Sheet: 1 of 1	

NOTES:
 1. ALL DIMENSIONS ARE IN METRES AND COORDINATES TO ITM GRID UNLESS NOTED OTHERWISE.
 2. ALL LEVELS ARE TO (OSI) ORDINANCE MALIN HEAD VERTICAL DATUM IN METRES.
 3. DRAWINGS TO BE READ IN CONJUNCTION WITH ALL RELEVANT PLANNING APPLICATION DOCUMENTS