


DRAWING - SITE LAYOUT MAP "B"

DRAWING - SITE LAYOUT MAP "A"

EXISTING EIRGRID
SUBSTATION
COMPOUND

- Legend:
- Agreed shared access road
 - Existing Wayleave
 - Planning Application Site Boundary
 - Proposed Reservoir
 - Existing Screening / Hedgerow Area
 - Proposed Screening / Hedgerow Area
 - 2.6 m High Pallisade Fence
 - 2.4 m Palidin Fence
 - Proposed Battery
 - Proposed Transformer and Inverter
 - Proposed 4.5 m Wide Access Track
 - Proposed Pumping Bay
 - AIS
 - Lightning Pole
 - Customer Switchgear Building
 - TSO Switchgear Building
 - Proposed Temporary Construction Compound
 - Auxiliary Transformer
 - Diesel Generator
 - LV Control Room
 - Store Room
 - Switch Room
 - Welfare Unit
 - Fire Panel
 - Designated Fire Engine Parking Bays
 - CCTV and Lighting Poles
 - Proposed 6 m Wide Access Track
 - Proposed Permeable Gravel Area
 - 0.75 m Deep Retention Basin
 - Proposed Ground Level (m)
 - Proposed Cable Route

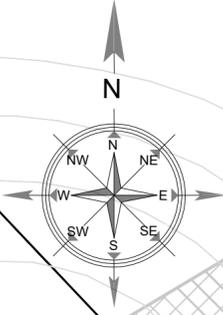

Originator:	Version	Change Description	Author	Approver	Date	Transmission Type:	NOTES: 1. ALL DIMENSIONS ARE IN METRES AND COORDINATES TO ITM GRID UNLESS NOTED OTHERWISE. 2. ALL LEVELS ARE TO (OSI) ORDINANCE MALIN HEAD VERTICAL DATUM IN METRES. 3. DRAWINGS TO BE READ IN CONJUNCTION WITH ALL RELEVANT PLANNING APPLICATION DOCUMENTS.
Noriker Power Ltd.	3.50	Finalised for planning	AP	JW	15/01/2026	External	
Project Title: KNOCKRAHA BESS, CO. CORK						Intended Paper Size: A2	
Drawing Title: Site Layout - Key Plan						Scale: 1:1000	Sheet: 1 of 1

