


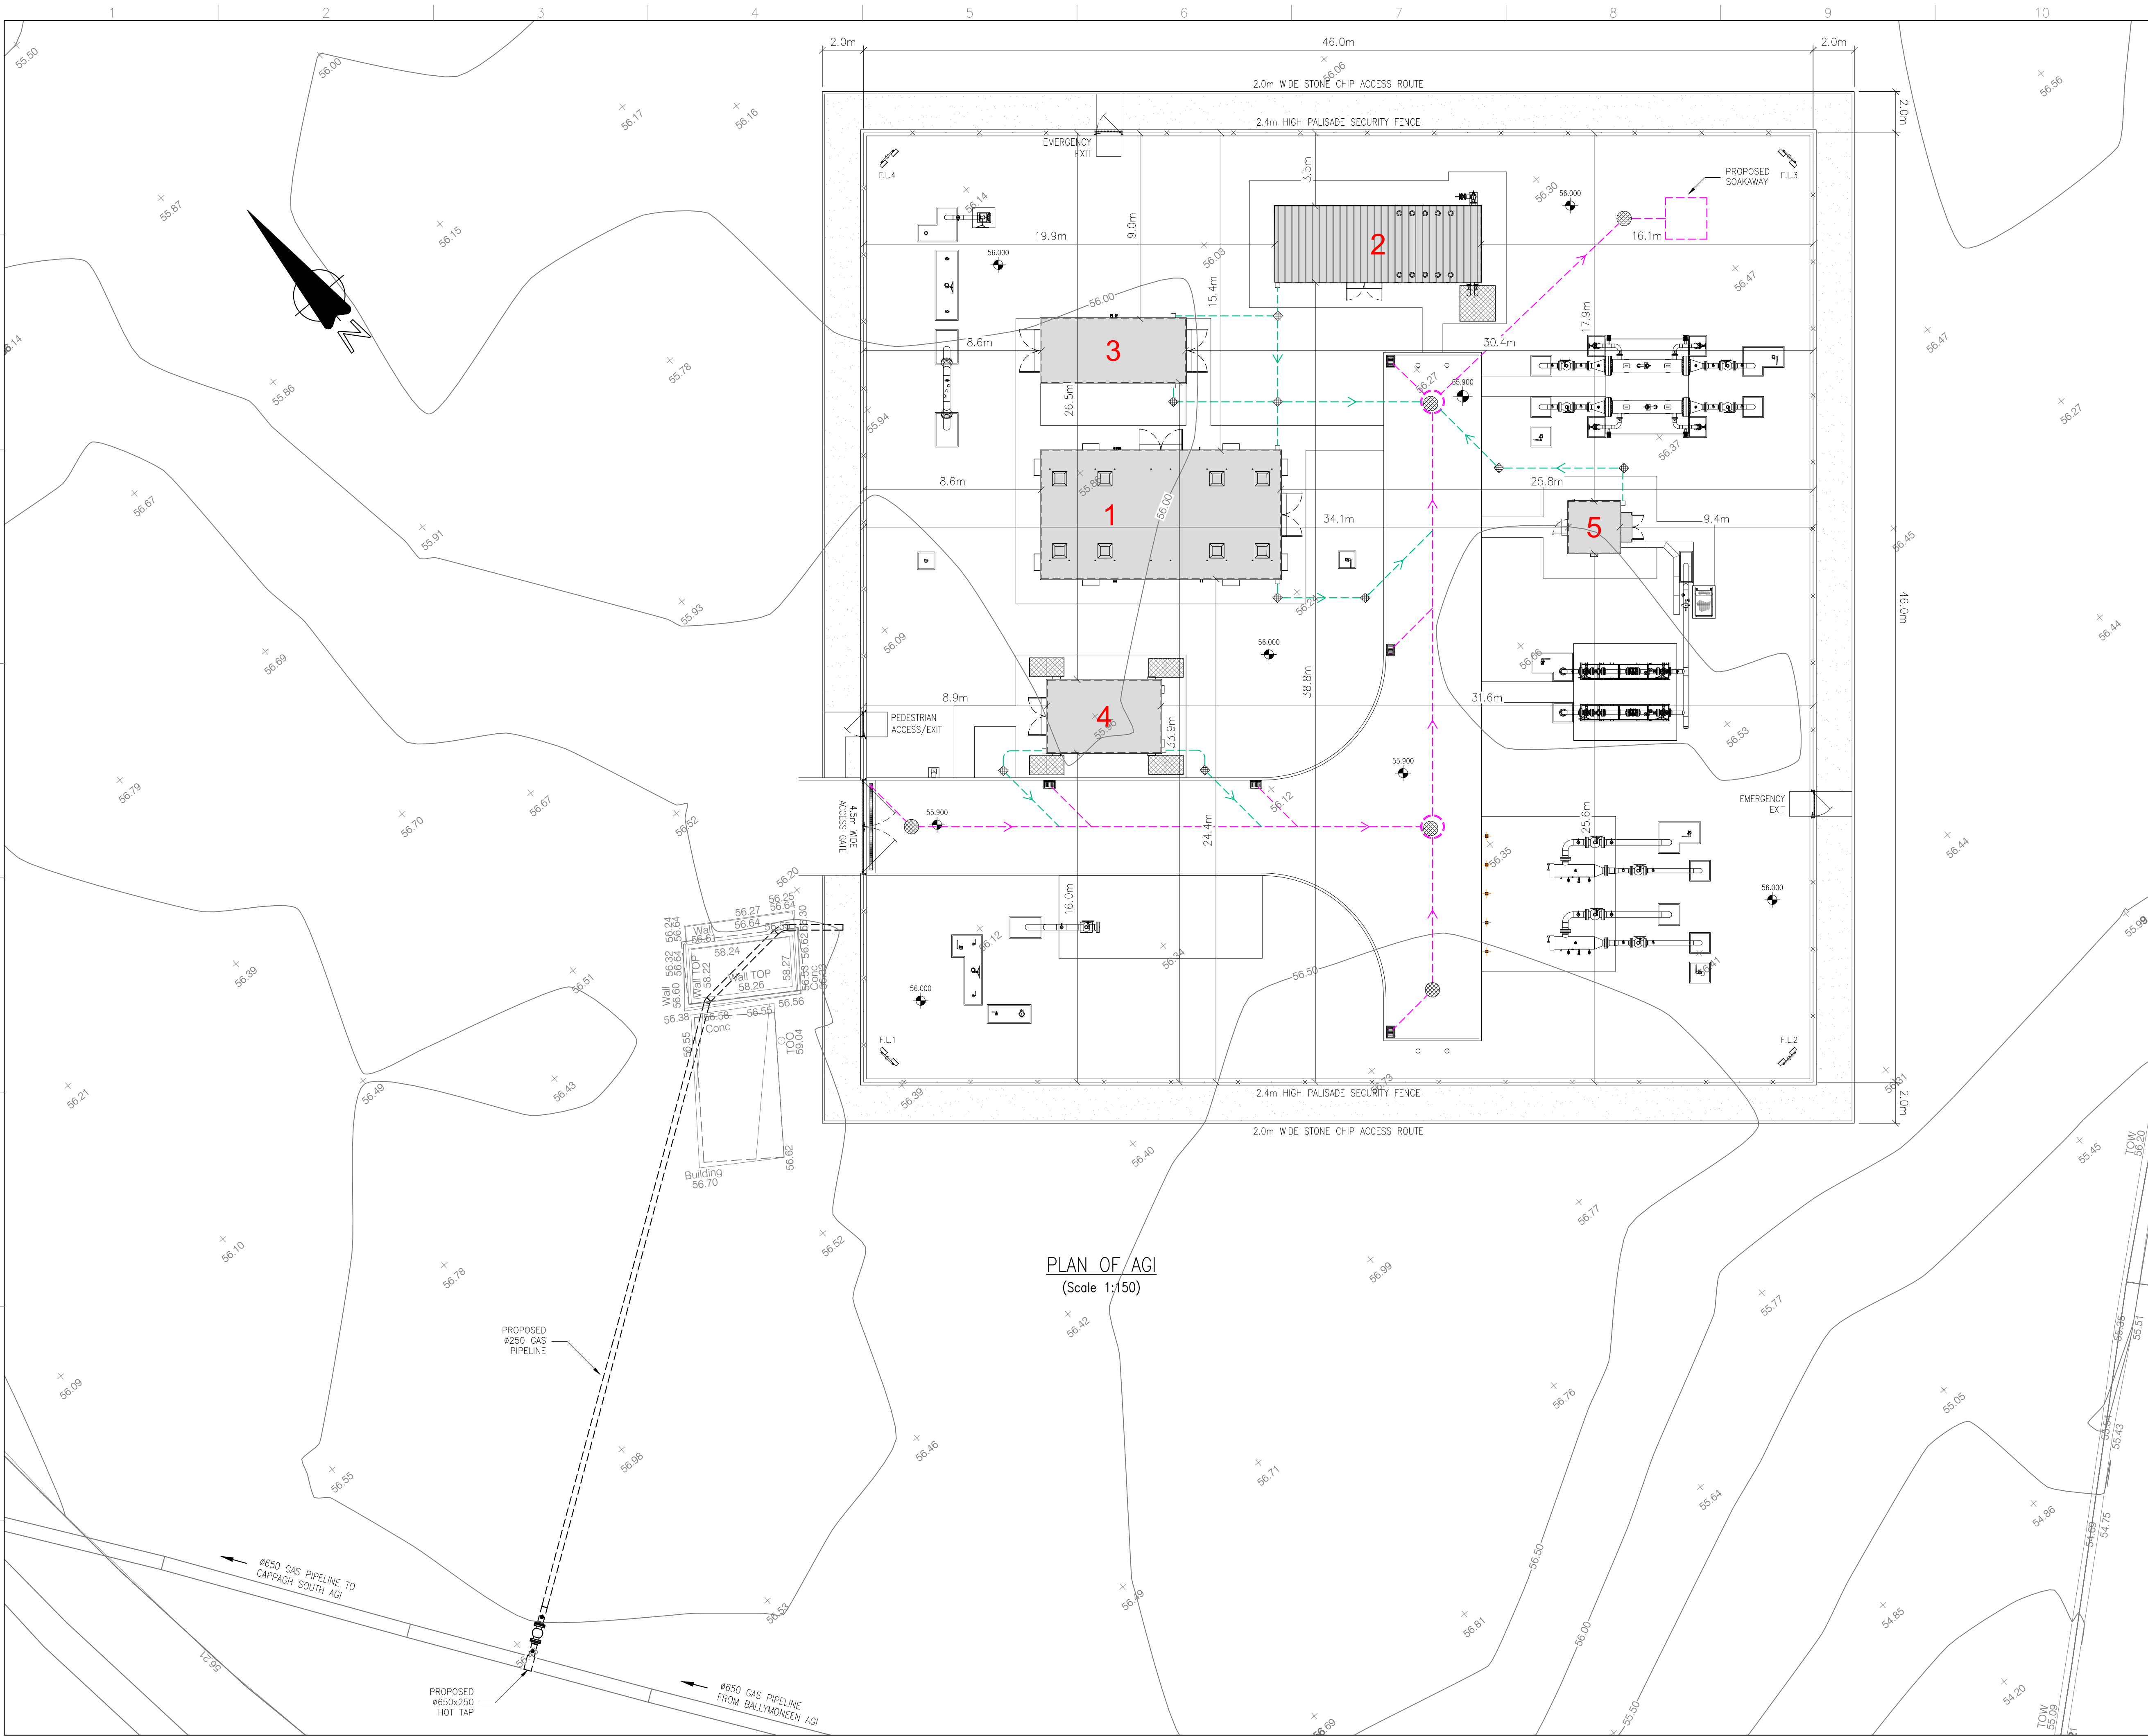

- NOTES:**
- THIS DRAWING IS FOR PLANNING APPLICATION PURPOSES ONLY.
 - ALL DIMENSIONS ARE IN METRES, UNLESS OTHERWISE STATED.
 - ALL ELEVATIONS ARE IN METRES, AND REFER TO MALIN HEAD DATUM.

- LEGEND:**
- PROPOSED FINISHED LEVEL
 - EXISTING GROUND LEVEL
 - PROPOSED SURFACE WATER MANHOLE
 - PROPOSED ROAD GULLY
 - PROPOSED SURFACE WATER ACCESS CHAMBER
 - PROPOSED Ø160 SURFACE WATER DRAINAGE PIPE, & DIRECTION OF FLOW
 - PROPOSED Ø110 SURFACE WATER DRAINAGE PIPE, & DIRECTION OF FLOW
 - ABOVE GROUND PIPEWORK
 - BELOW GROUND PIPEWORK

BUILDING KEY		
No.	BUILDING NAME	FINISHED FLOOR LEVEL
1	MAIN PRESSURE REDUCTION KIOSK	56.120
2	BOILER HOUSE KIOSK	56.283
3	ANCILLARY PRESSURE REDUCTION KIOSK	56.120
4	ELECTRICAL AND INSTRUMENTATION KIOSK	56.320
5	GAS ANALYSER KIOSK	56.280

PLANNING ISSUE

3	7/10/25	REVISED AS PER CLIENT COMMENTS	DC	TM	JL
2	26/9/25	REVISED AS PER CLIENT COMMENTS	DC	TM	JL
1	8/9/25	REVISED AS PER CLIENT COMMENTS	TM	MAH	JL
0	20/8/25	PLANNING ISSUE	DC	TM	JL
REV.	DATE	REVISION	BY	CHKD.	APPR

Client

Gas Networks Ireland

P.O. Box 51
Gasworks Road
Co. Cork
Ireland
T: (00353)021 453400

Fingleton White

Bridge Street Centre
Portlaoise
Co. Laois
R32 W0CC
Ireland
T: (00353)057 866 5400
www.fingleton.ie

Project

Gas to BGE Cashla

SITE LAYOUT PLAN - AGI, PIPELINE & HOT TAP

Drawn D.MAILEY	Scale 1:150/A1	Drawing Number	Rev.
Chkd T.MALONE	Date 30/07/2025	2183-DG-1001	3
Apprd J.LENNON	Status PLANNING	sheet 1 of 1	