


A1

DO NOT SCALE

File: PEK3-ATK-ZZ-01-DR-CE-900010-900012.dwg
Date: Jan 29, 2026 - 4:23pm
Plotted by: SHER8400

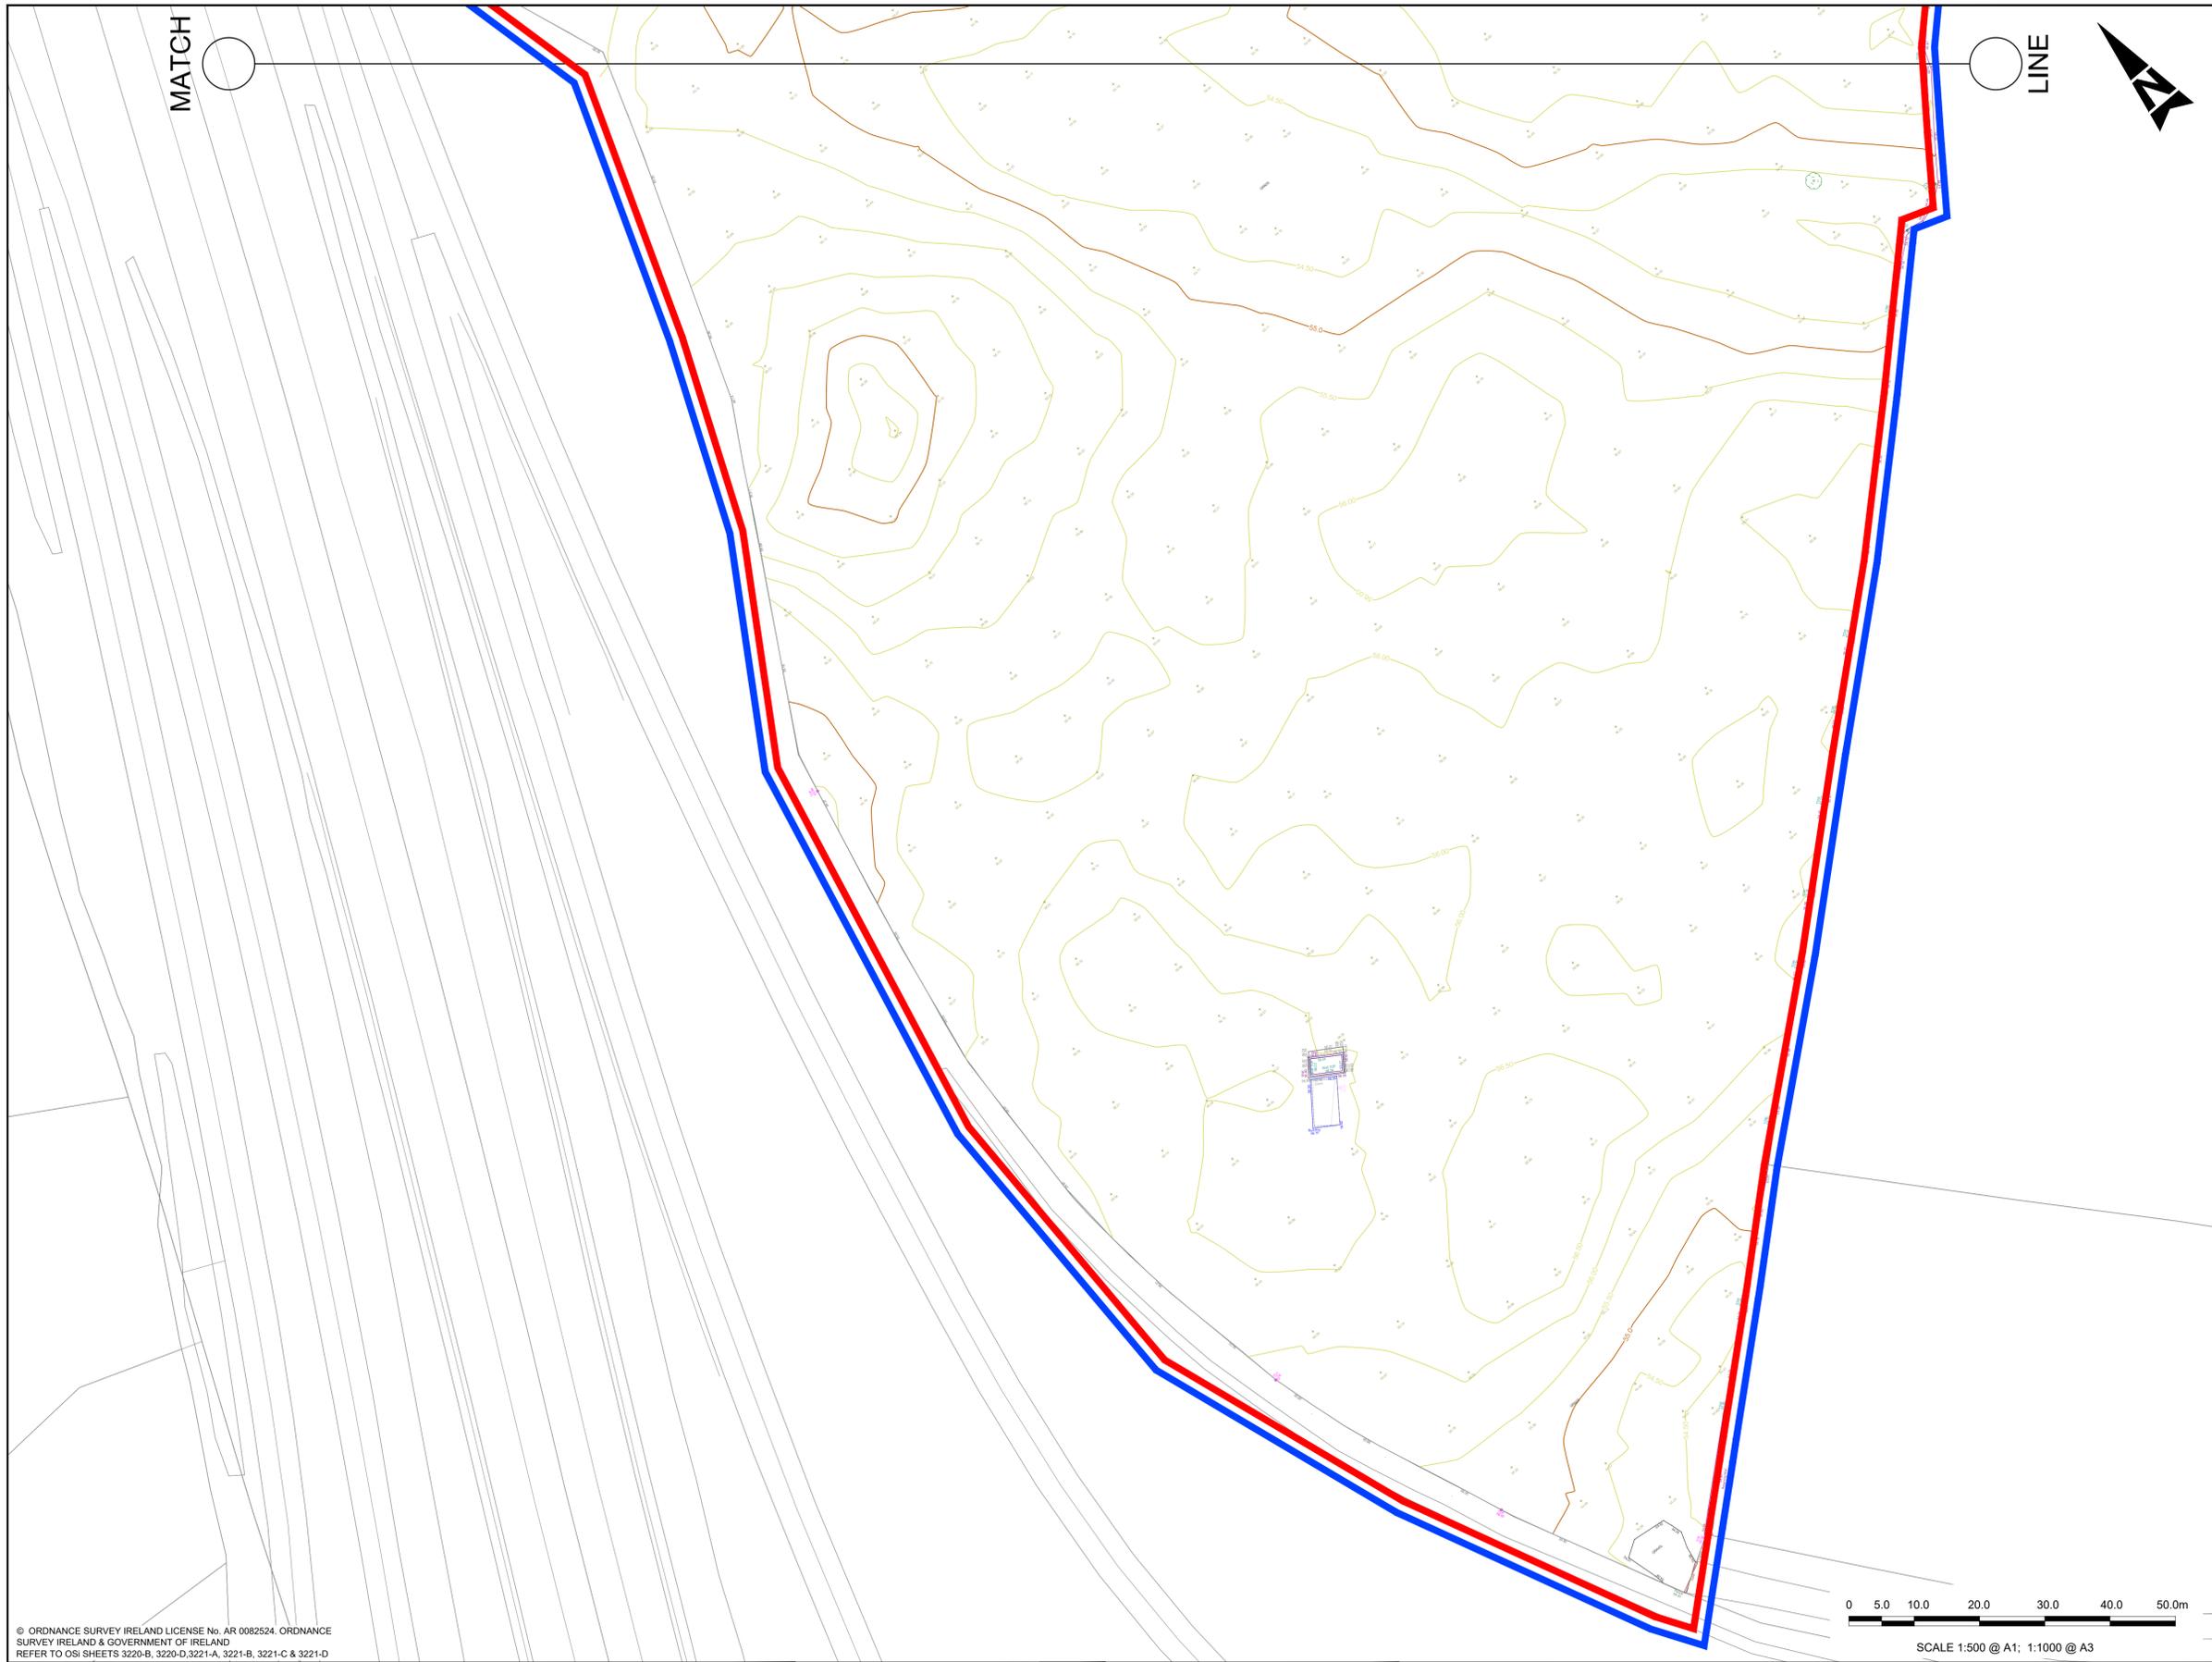



MATCH

LINE

- GENERAL NOTES**
1. ALL DIMENSIONS ARE IN METERS UNLESS NOTED OTHERWISE
 2. ONLY WRITTEN DIMENSIONS SHALL BE USED. NO DIMENSIONS SHALL BE SCALED FROM THE DRAWINGS
 3. ALL LEVELS ARE IN METERS AND ARE TO MALIN HEAD DATUM
 4. ALL COORDINATES ARE IN METERS AND ARE TO IRISH TRANSVERSE MERCATOR
 5. DRAWINGS ARE TO BE READ IN CONJUNCTION WITH THE SPECIFICATION
 6. THIS DRAWING IS TO BE USED ONLY FOR THE PURPOSES OF THE PLANNING APPLICATION AND IS SUBJECT TO DETAILED DESIGN.

- LEGEND**
- PROJECT BOUNDARY FOR PLANNING
 - LANDHOLDING BOUNDARY

© ORDNANCE SURVEY IRELAND LICENSE No. AR 0082524. ORDNANCE SURVEY IRELAND & GOVERNMENT OF IRELAND REFER TO OSI SHEETS 3220-B, 3220-D, 3221-A, 3221-B, 3221-C & 3221-D

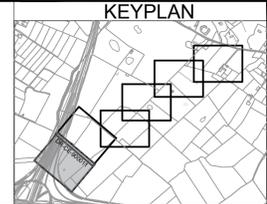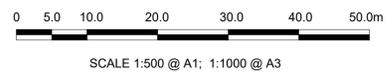

| Rev | Description | By | Date | Chk'd | Auth |
|-----|---------------------|----|----------|-------|------|
| 0 | ISSUED FOR PLANNING | PS | 01.12.25 | ND | AJB |

AtkinsRéalis
 DUBLIN | CORK | GALWAY | DUNDALK
 ATKINS HOUSE, 150 AIRSIDE BUSINESS PARK,
 SWORDS, DUBLIN, K67 K5W4.
 Tel : +353 1 810 8000 Email : info.ie@atkinsrealis.com

Bord Gáis Energy
 Project: **CASHLA PEAKER PLANT**
 Rathmorrisy and Pollnagroagh
 (Townlands), Atherry, Co. Galway.

| | | | | | |
|----------------|-----------------------------|-----------------------------|------------|--|--|
| Purpose | | PLANNING | | | |
| Title | | TOPOGRAPHIC SURVEY SHEET 01 | | | |
| Original Scale | Design/Drawn | Checked | Authorized | | |
| 1:500 at A1 | PS | ND | AJB | | |
| Date | Date | Date | Date | | |
| 01.12.25 | 01.12.25 | 01.12.25 | 01.12.25 | | |
| Status | Drawing Number | Rev | | | |
| A2 | PEK3-ATK-ZZ-01-DR-CE-900011 | 0 | | | |