


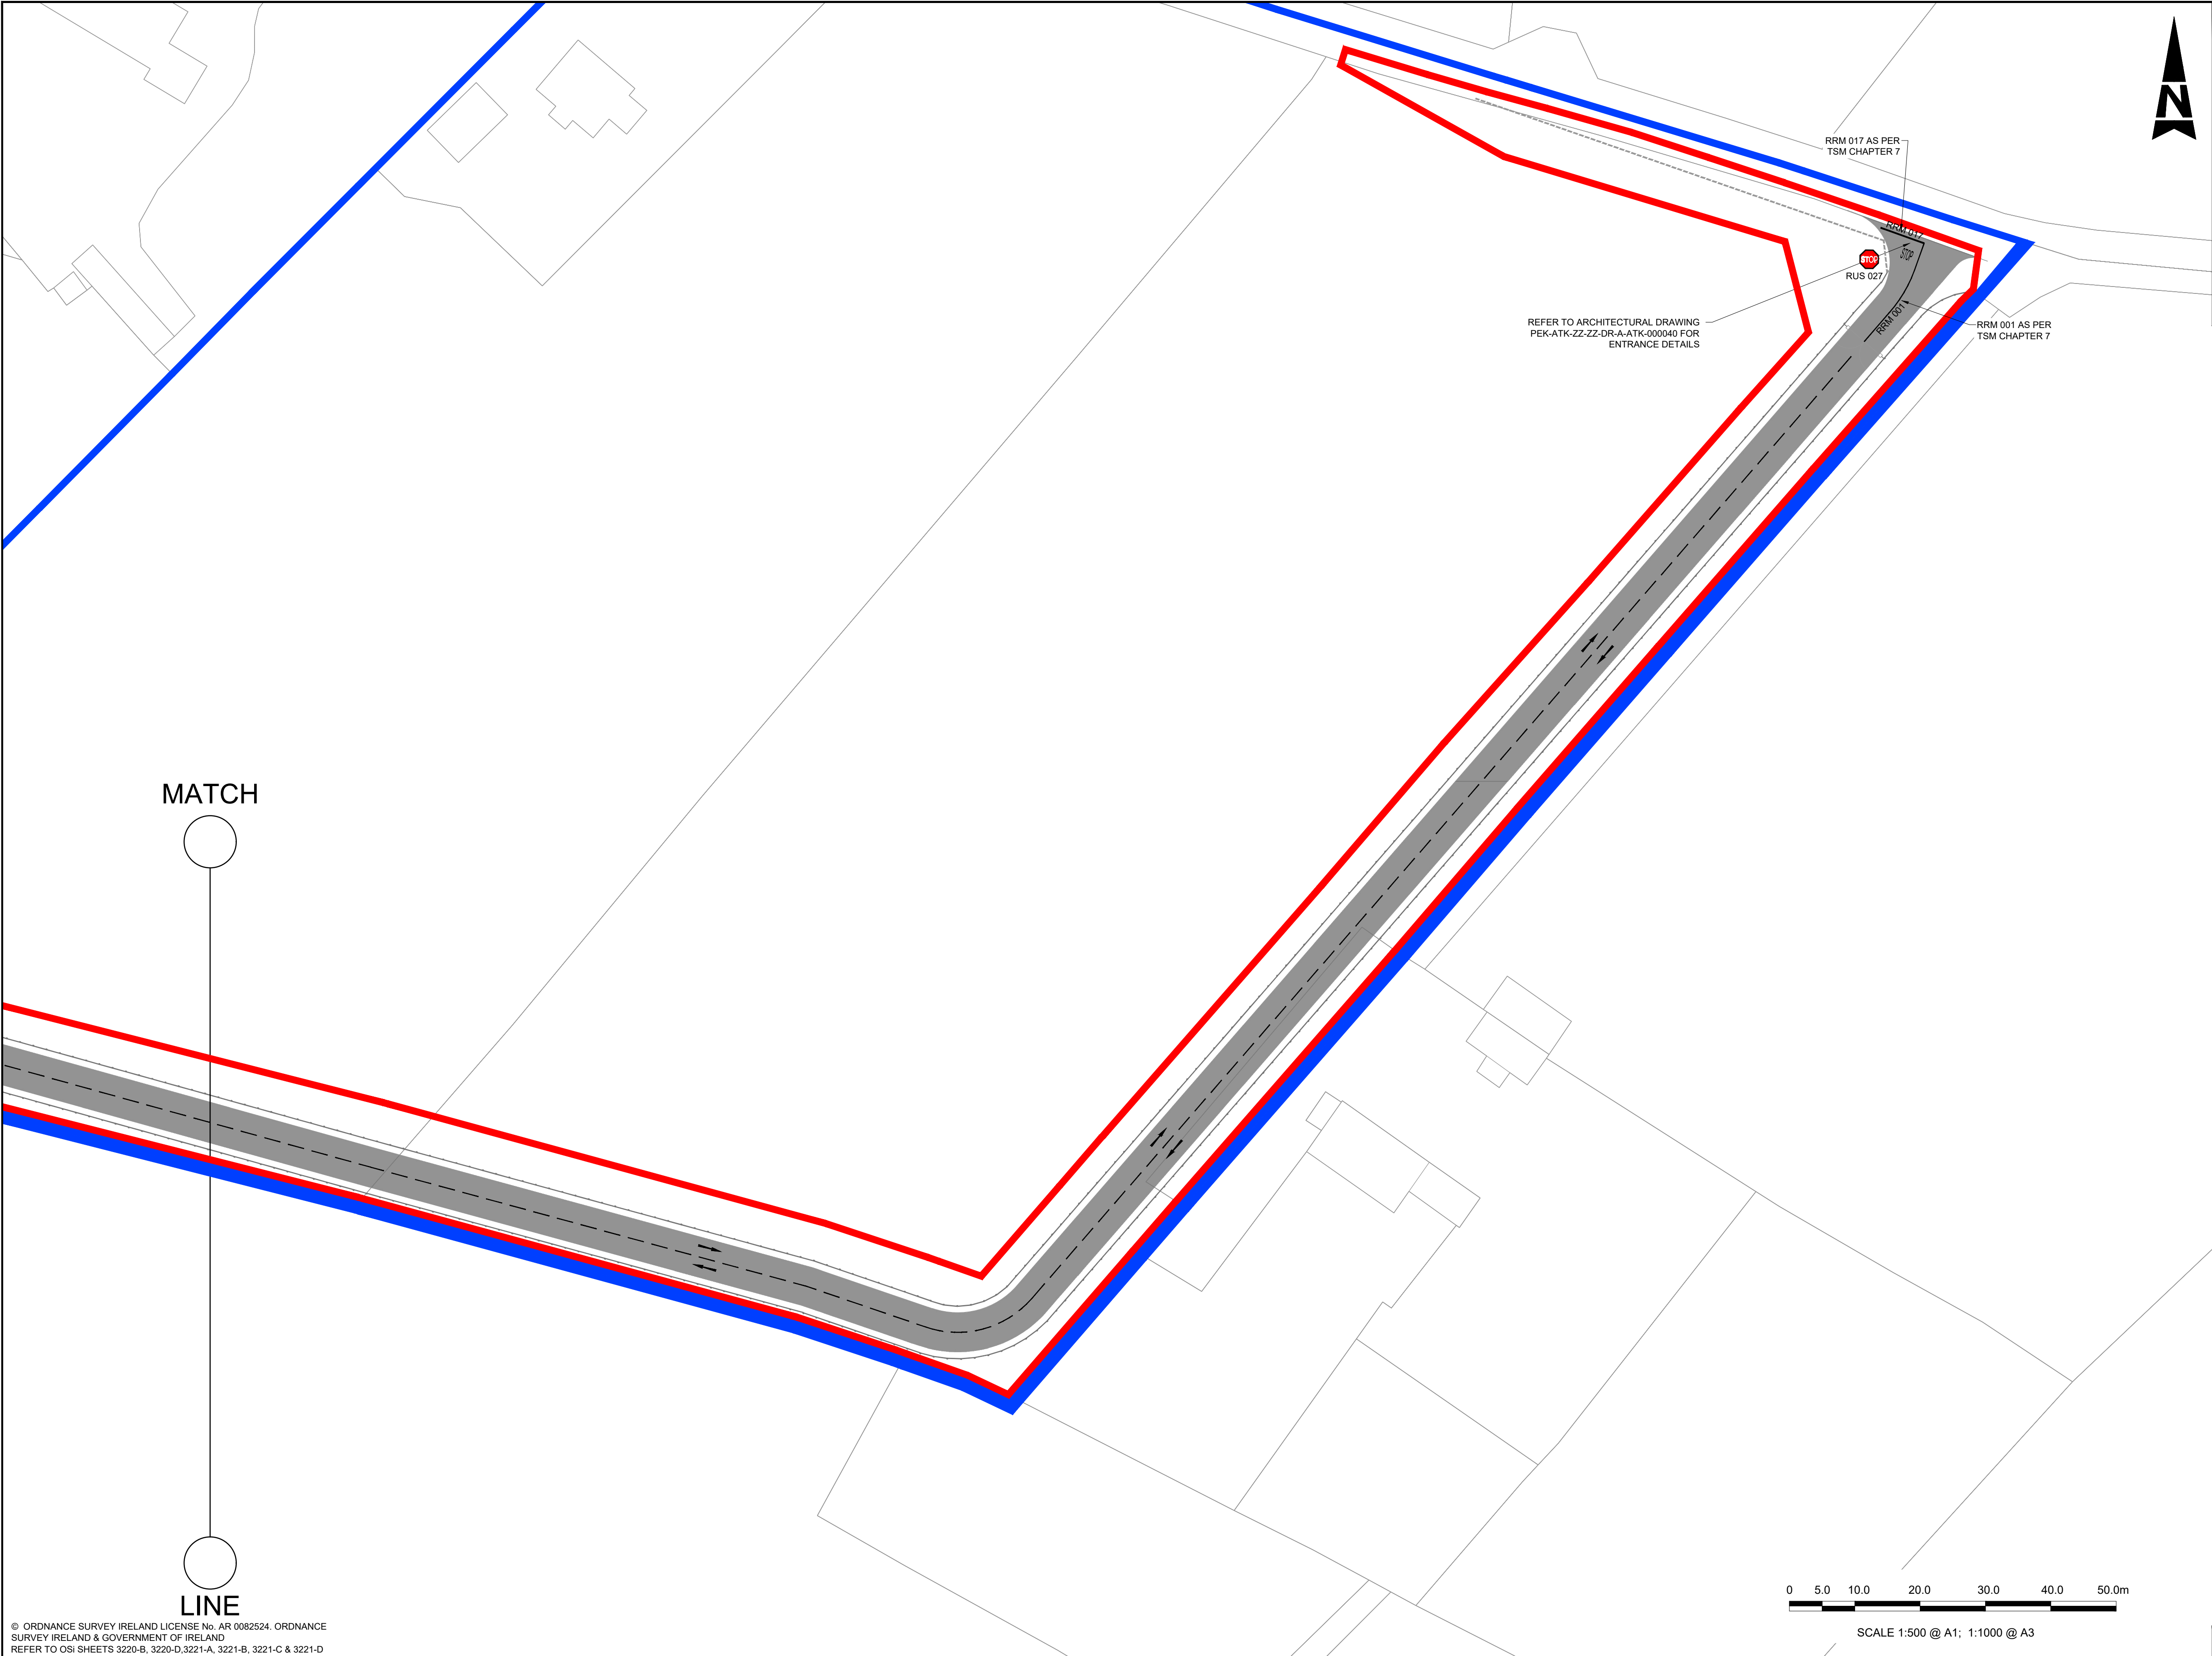

GENERAL NOTES

1. ALL DIMENSIONS ARE IN METERS UNLESS NOTED OTHERWISE
2. ONLY WRITTEN DIMENSIONS SHALL BE USED. NO DIMENSIONS SHALL BE SCALED FROM THE DRAWINGS
3. ALL LEVELS ARE IN METERS AND ARE TO MALIN HEAD DATUM
4. ALL COORDINATES ARE IN METERS AND ARE TO IRISH TRANSVERSE MERCATOR
5. DRAWINGS ARE TO BE READ IN CONJUNCTION WITH THE SPECIFICATION
6. THIS DRAWING IS TO BE USED ONLY FOR THE PURPOSES OF THE PLANNING APPLICATION AND IS SUBJECT TO DETAILED DESIGN.

LEGEND

- PROJECT BOUNDARY FOR PLANNING
- LAND OWNERSHIP BOUNDARY
- PROPOSED STRUCTURES
- KERB
- DROP KERB
- ROAD MARKINGS
- HIGH PRESSURE GAS LINE
- LOW PRESSURE GAS LINE
- LAMP STANDARD
- SUBSTATION TO BE SUBMITTED AS SEPARATE SID APPLICATION
- WAYLEAVE

NOTES:

1. REFER TO TRAFFIC SIGNS MANUAL CHAPTER 7 FOR ROAD MARKINGS REQUIREMENTS.

© ORDNANCE SURVEY IRELAND LICENSE No. AR 0082524. ORDNANCE SURVEY IRELAND & GOVERNMENT OF IRELAND
REFER TO OSI SHEETS 3220-B, 3220-D, 3221-A, 3221-B, 3221-C & 3221-D

Rev	Description	By	Date	Chk'd	Auth
0	ISSUED FOR PLANNING	PS	01.12.25	ND	AJB



DUBLIN | CORK | GALWAY | DUNDALK

ATKINS HOUSE, 150 AIRSIDE BUSINESS PARK,
SWORDS, DUBLIN, K67 K5W4.
Tel : +353 1 810 8000 Email : info.ie@atkinsrealis.com

Client



Project

CASHLA PEAKER PLANT
Rathmorrisy and Pollnagroagh
(Townlands), Athenry, Co. Galway.

Purpose		PLANNING			
Title		KERB AND ROAD MARKINGS LAYOUT SHEET 06			
Original Scale		Design/Drawn	PS	Checked	ND
1:500 at A1		Date	01.12.25	Date	01.12.25
Status	Drawing Number	Rev			
A2	PEK3-ATK-ZZ-01-DR-CE-901116	0			