


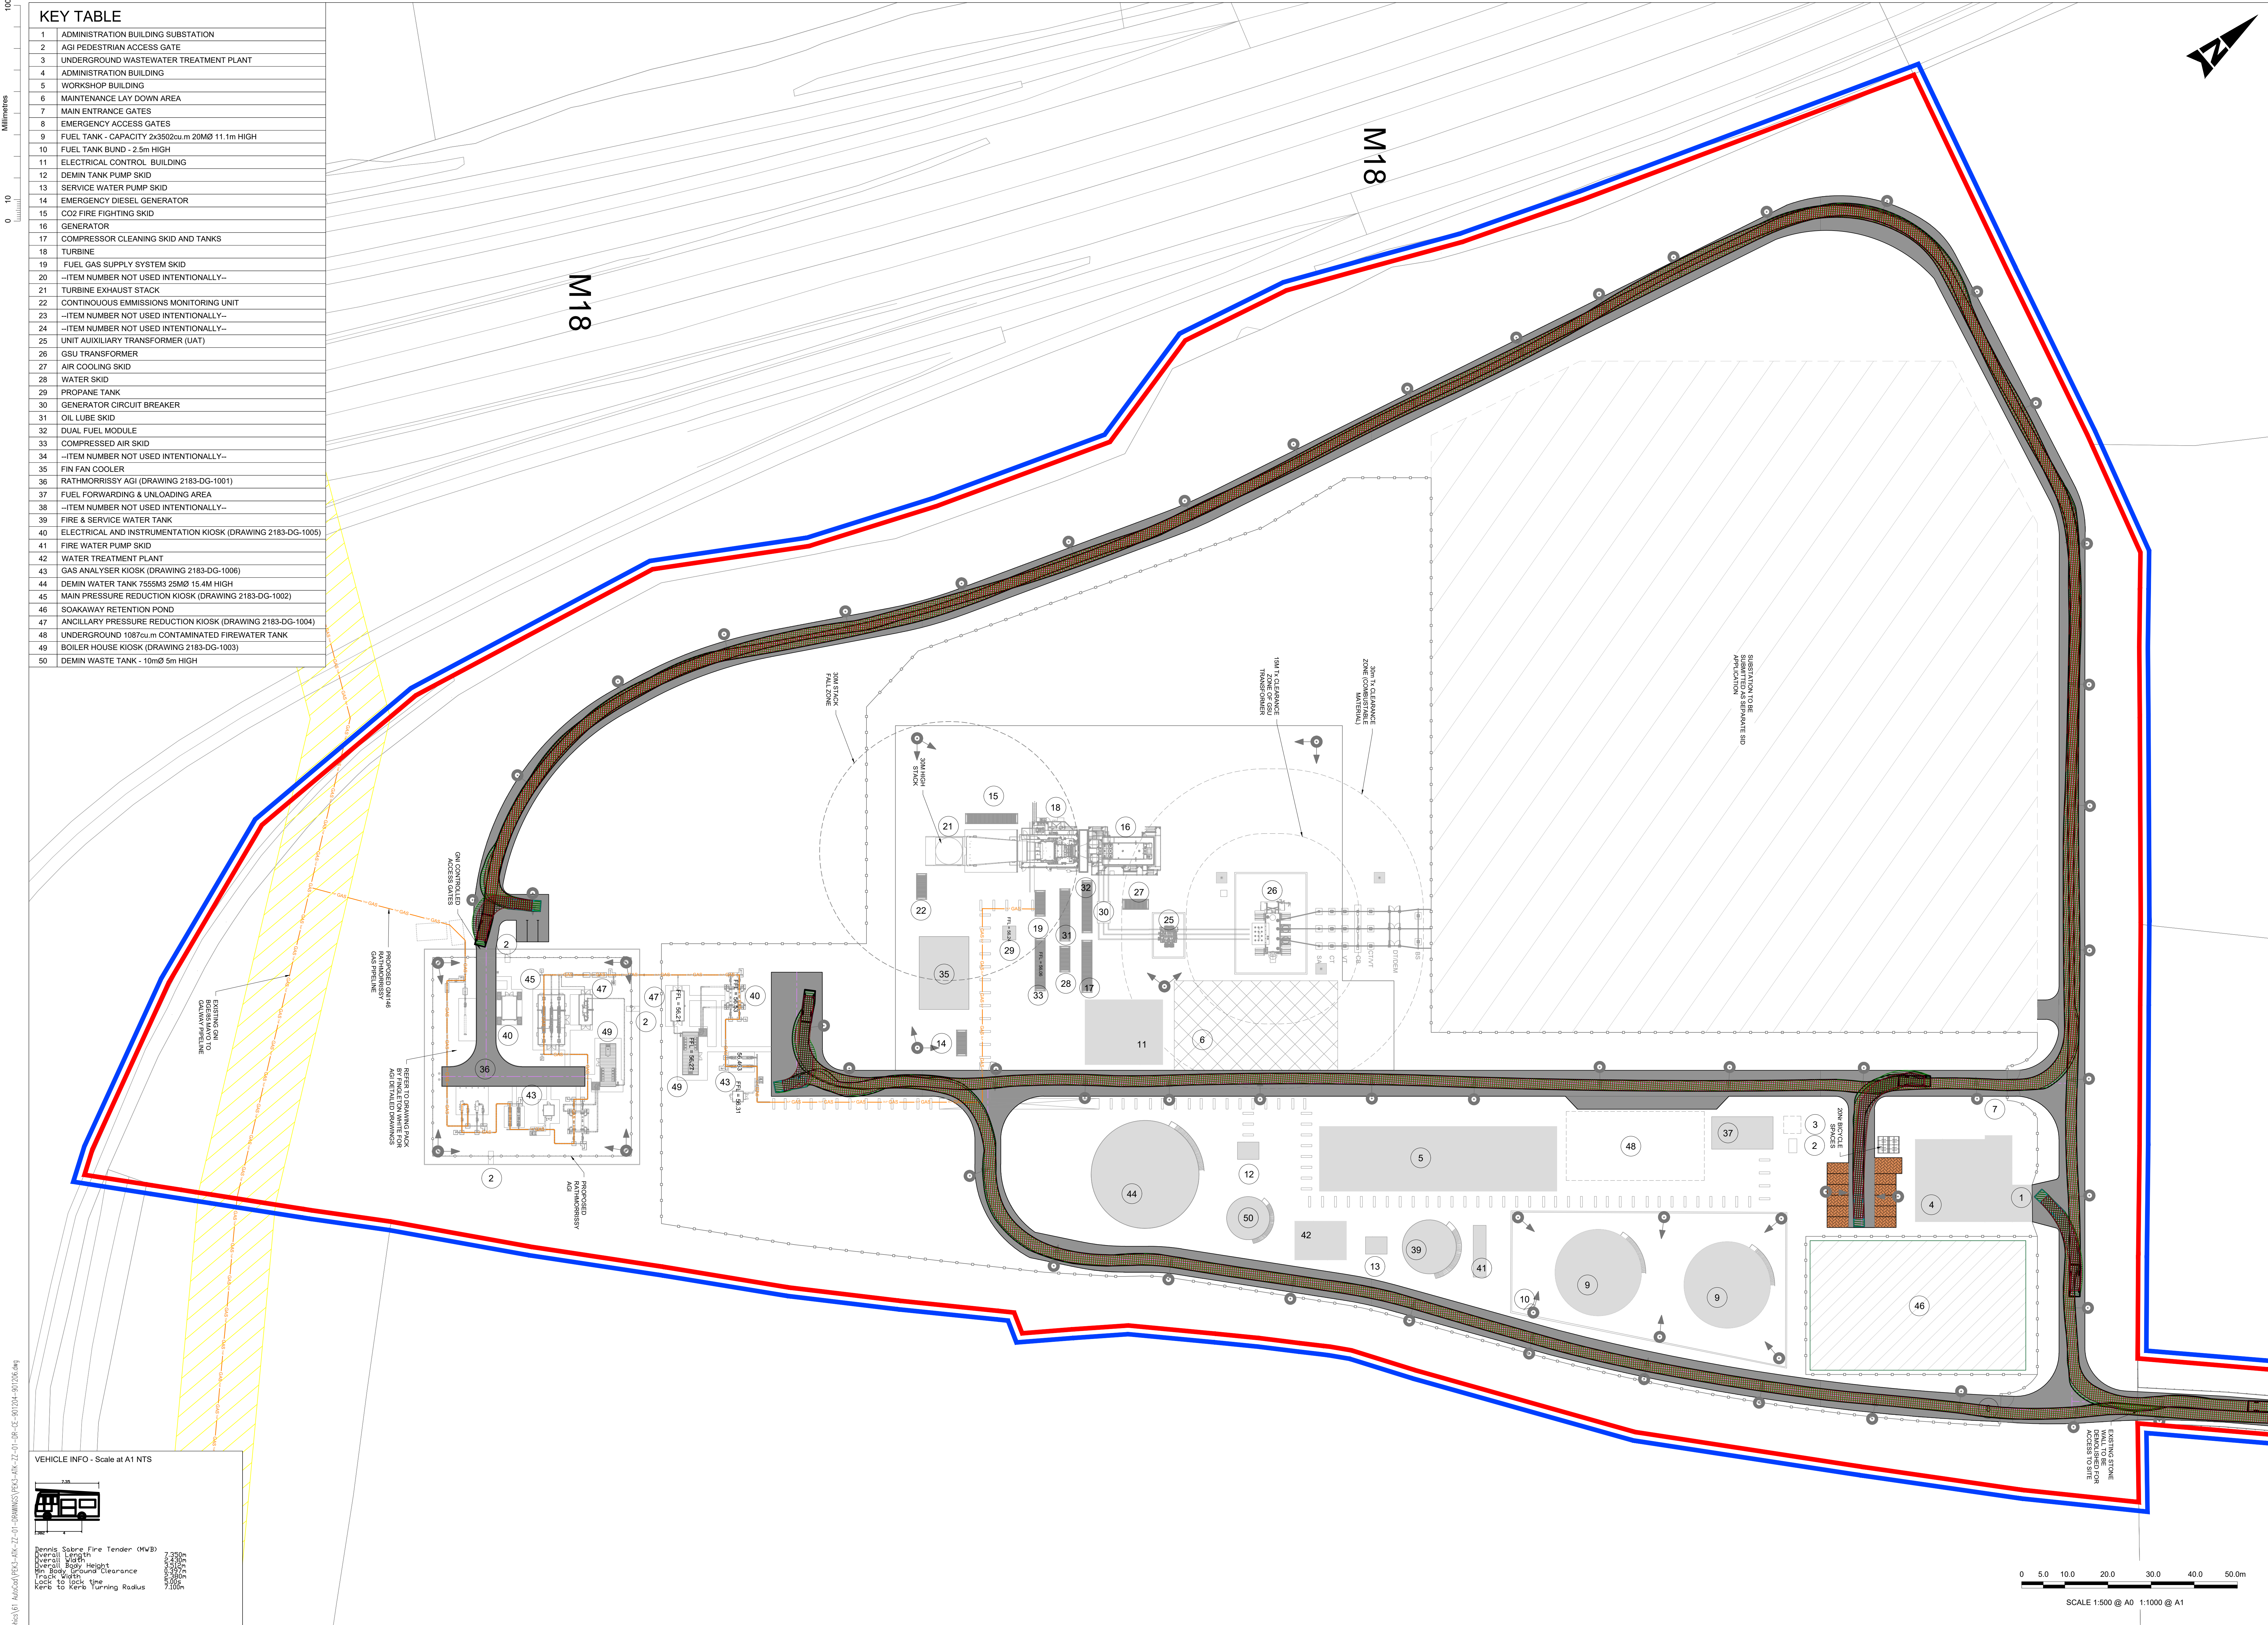

GENERAL NOTES	
1.	ALL DIMENSIONS ARE IN MILLIMETRES UNLESS NOTED OTHERWISE
2.	ONLY WRITTEN DIMENSIONS SHALL BE USED. NO DIMENSIONS SHALL BE SCALED FROM THE DRAWINGS
3.	ALL LEVELS ARE IN METRES AND ARE TO MALIN HEAD DATUM
4.	ALL COORDINATES ARE IN METRES AND ARE TO IRISH TRANSVERSE MERCATOR
5.	DRAWINGS ARE TO BE READ IN CONJUNCTION WITH THE SPECIFICATION
6.	THIS DRAWING IS TO BE USED ONLY FOR THE PURPOSES OF THE PLANNING APPLICATION AND IS SUBJECT TO DETAILED DESIGN

Purpose		PLANNING			
Title		VEHICLE TRACKING FIRE TENDER SHEET 03			
Original Scale	Design/Sheet	PS	Checked	ND	Authorised
1:500 at A0	Date	01.12.25	Date	01.12.25	Date
Status	Drawing Number				Rev
A2	PEK3-ATK-ZZ-01-DR-CE-901206				0