



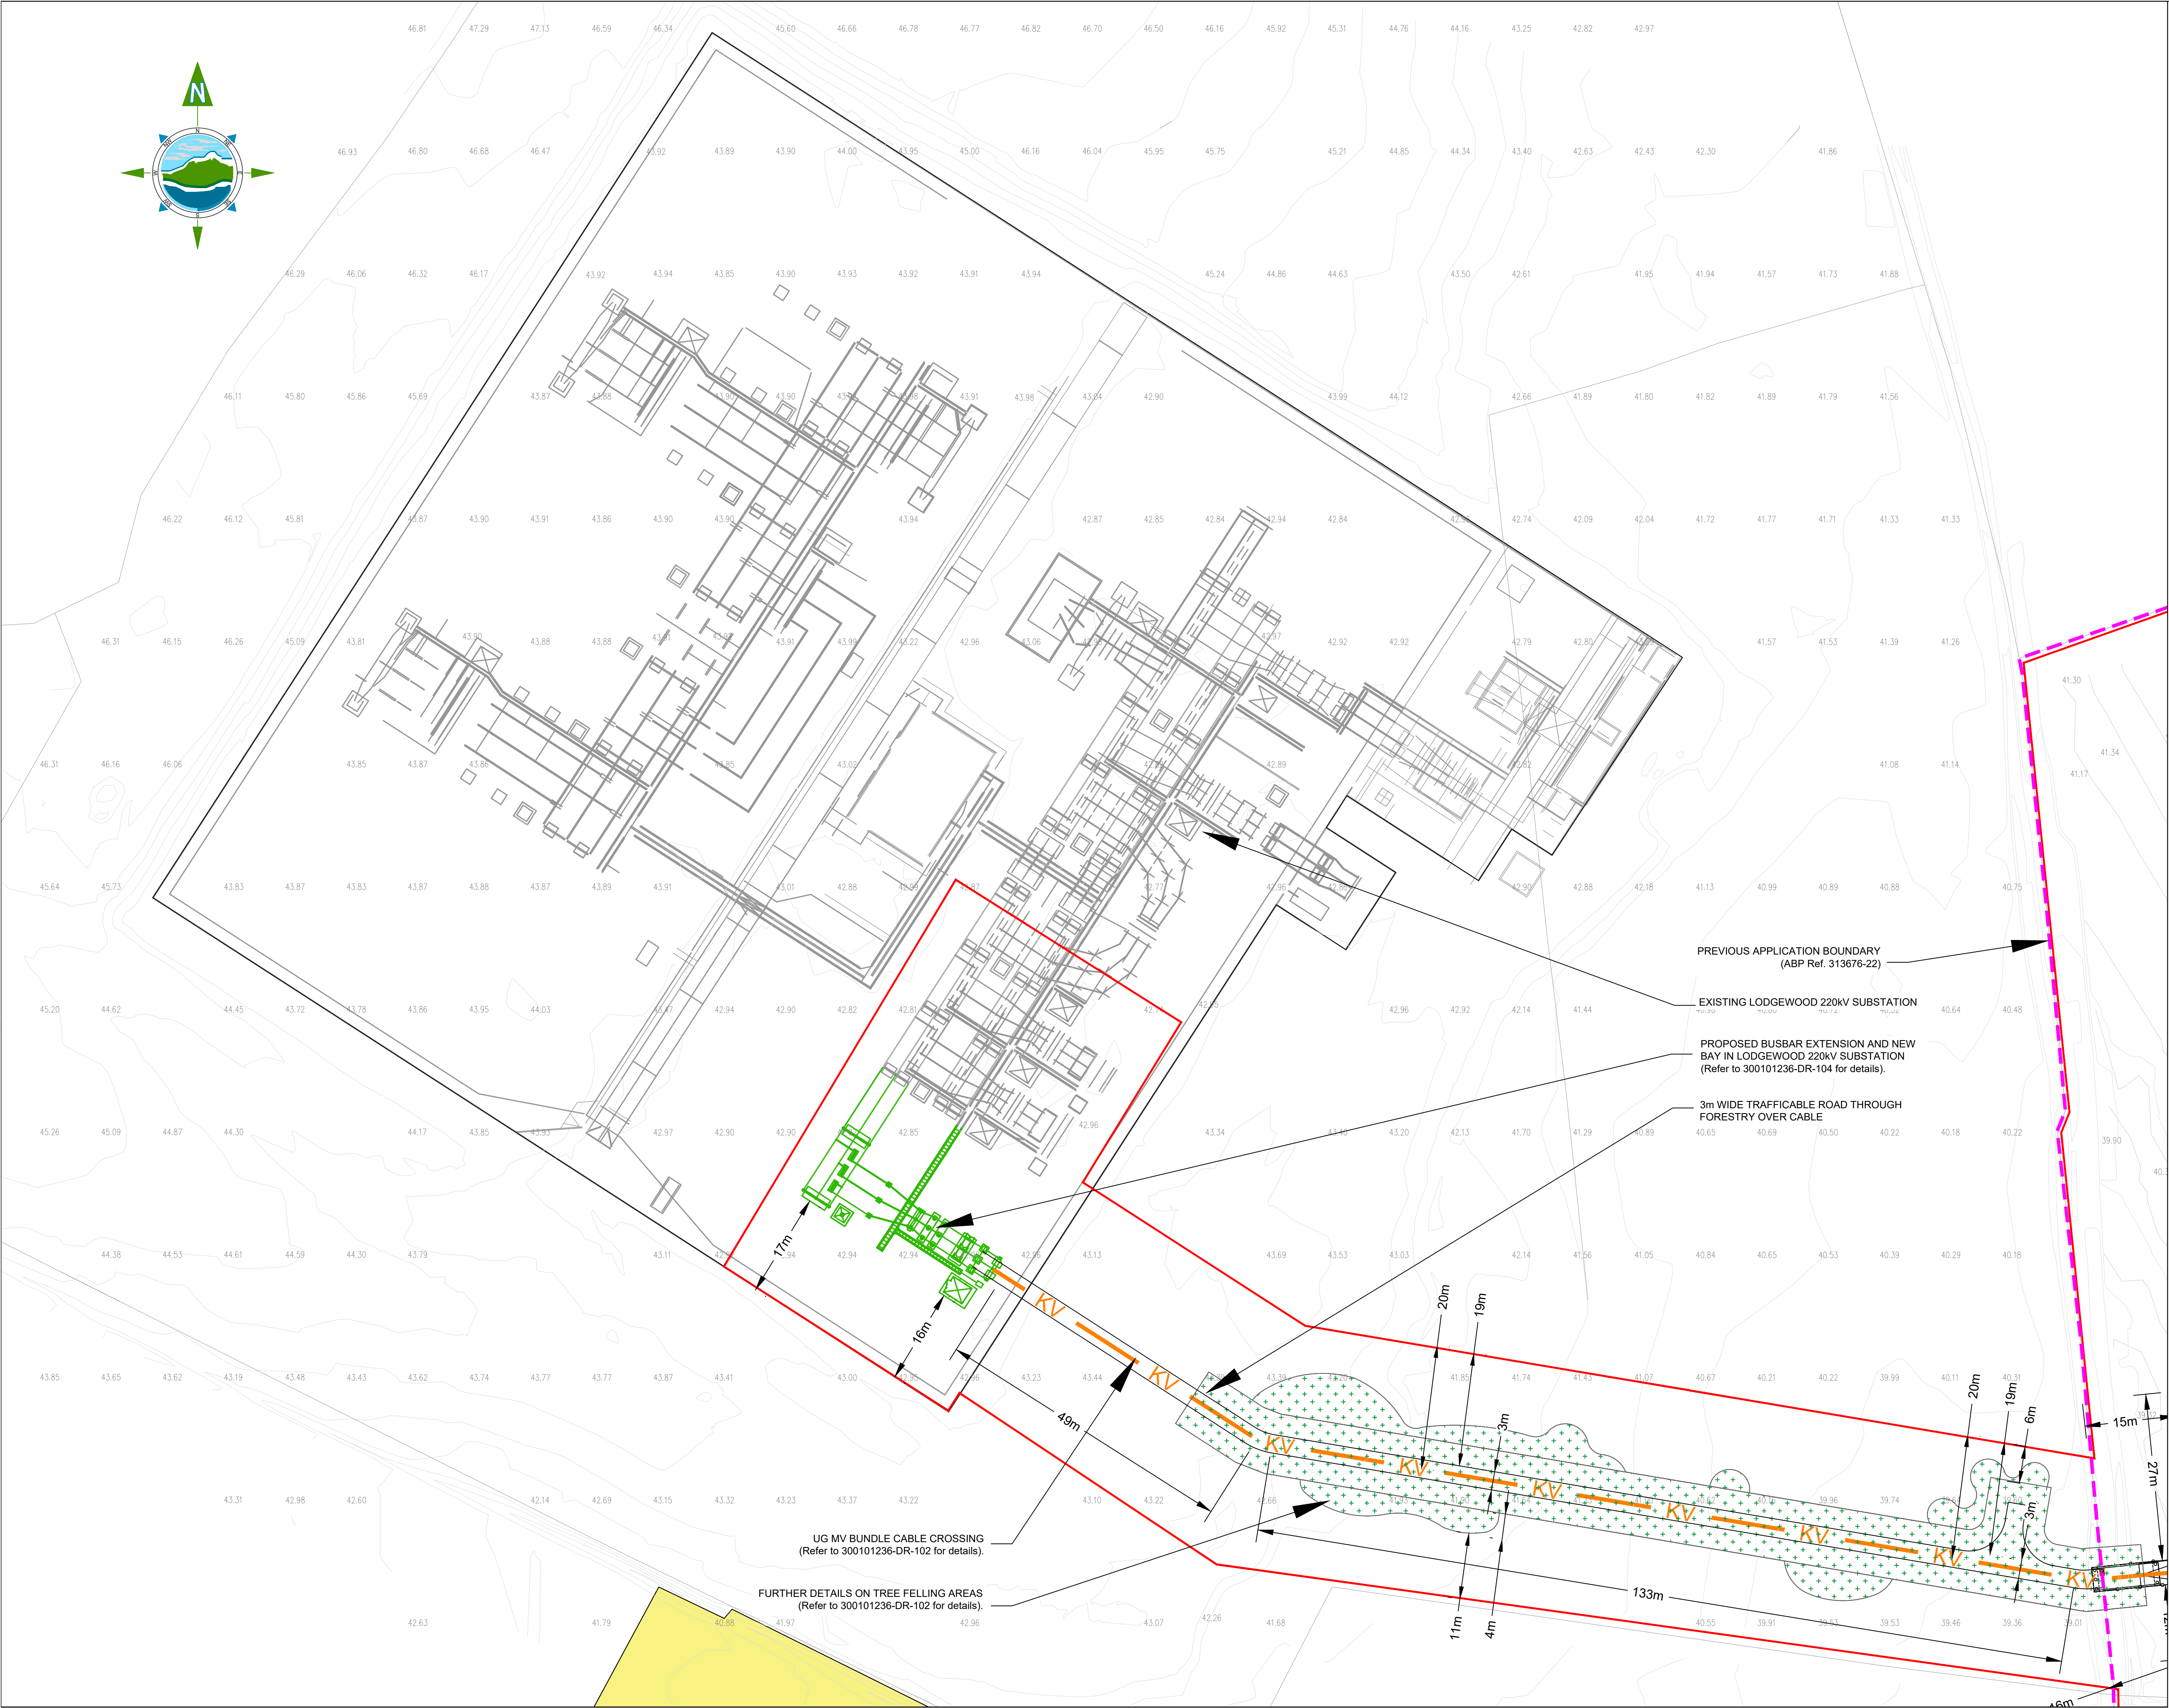

GENERAL LEGEND

PLANNING APPLICATION BOUNDARY	PREVIOUS APPLICATION BOUNDARY	
PERMITTED BESS	SUBSTATION	
PROPOSED ACCESS ROAD	SUBSTATION BUILDINGS	
EXISTING WAYLEAVES	TREE FELLING AREAS	

KEYPLAN

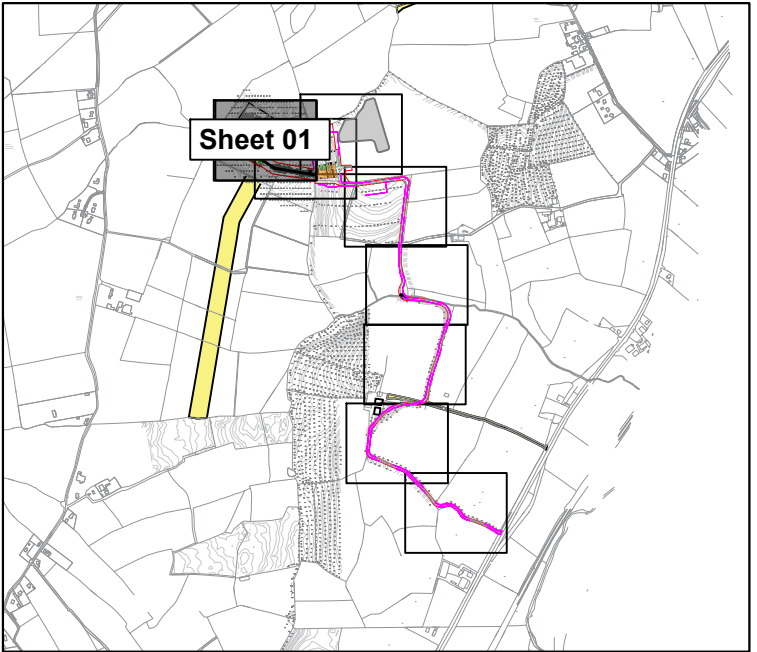

NOTES:

- DRAWINGS FOR PLANNING PURPOSES ONLY.
- FIGURED DIMENSIONS ONLY TO BE TAKEN FROM THIS DRAWING.
- ALL LEVELS SHOWN RELATE TO ORDNANCE SURVEY DATUM AT MALIN HEAD

Co. Wexford
TÉ 1:5,000 Sheet No's: 4901, 4902, 6963 & 6964.
Copyright Licence no: CYAL50378444
© Tailte Éireann – Surveying

A	25.02.26	Information Issue	JR	DH
Rev	Date	Description	By	Chkd.

Client: LODGEWOOD SOLAR FARM LTD.

Project: TINCURRY 110kV SUBSTATION & GRID CONNECTION

Title: SITE LAYOUT PLAN - Sheet 1 of 8 -

Scale @ A1: 1:500

Prepared by: J. Ryan Checked by: D. Hobbs Date: February 2026

Drawing Status: Planning

TOBIN

Tel: +353 (0)91 565 211 Email: info@tobin.ie www.tobin.ie

Drawing No.: 12123-1003 Revision: A