


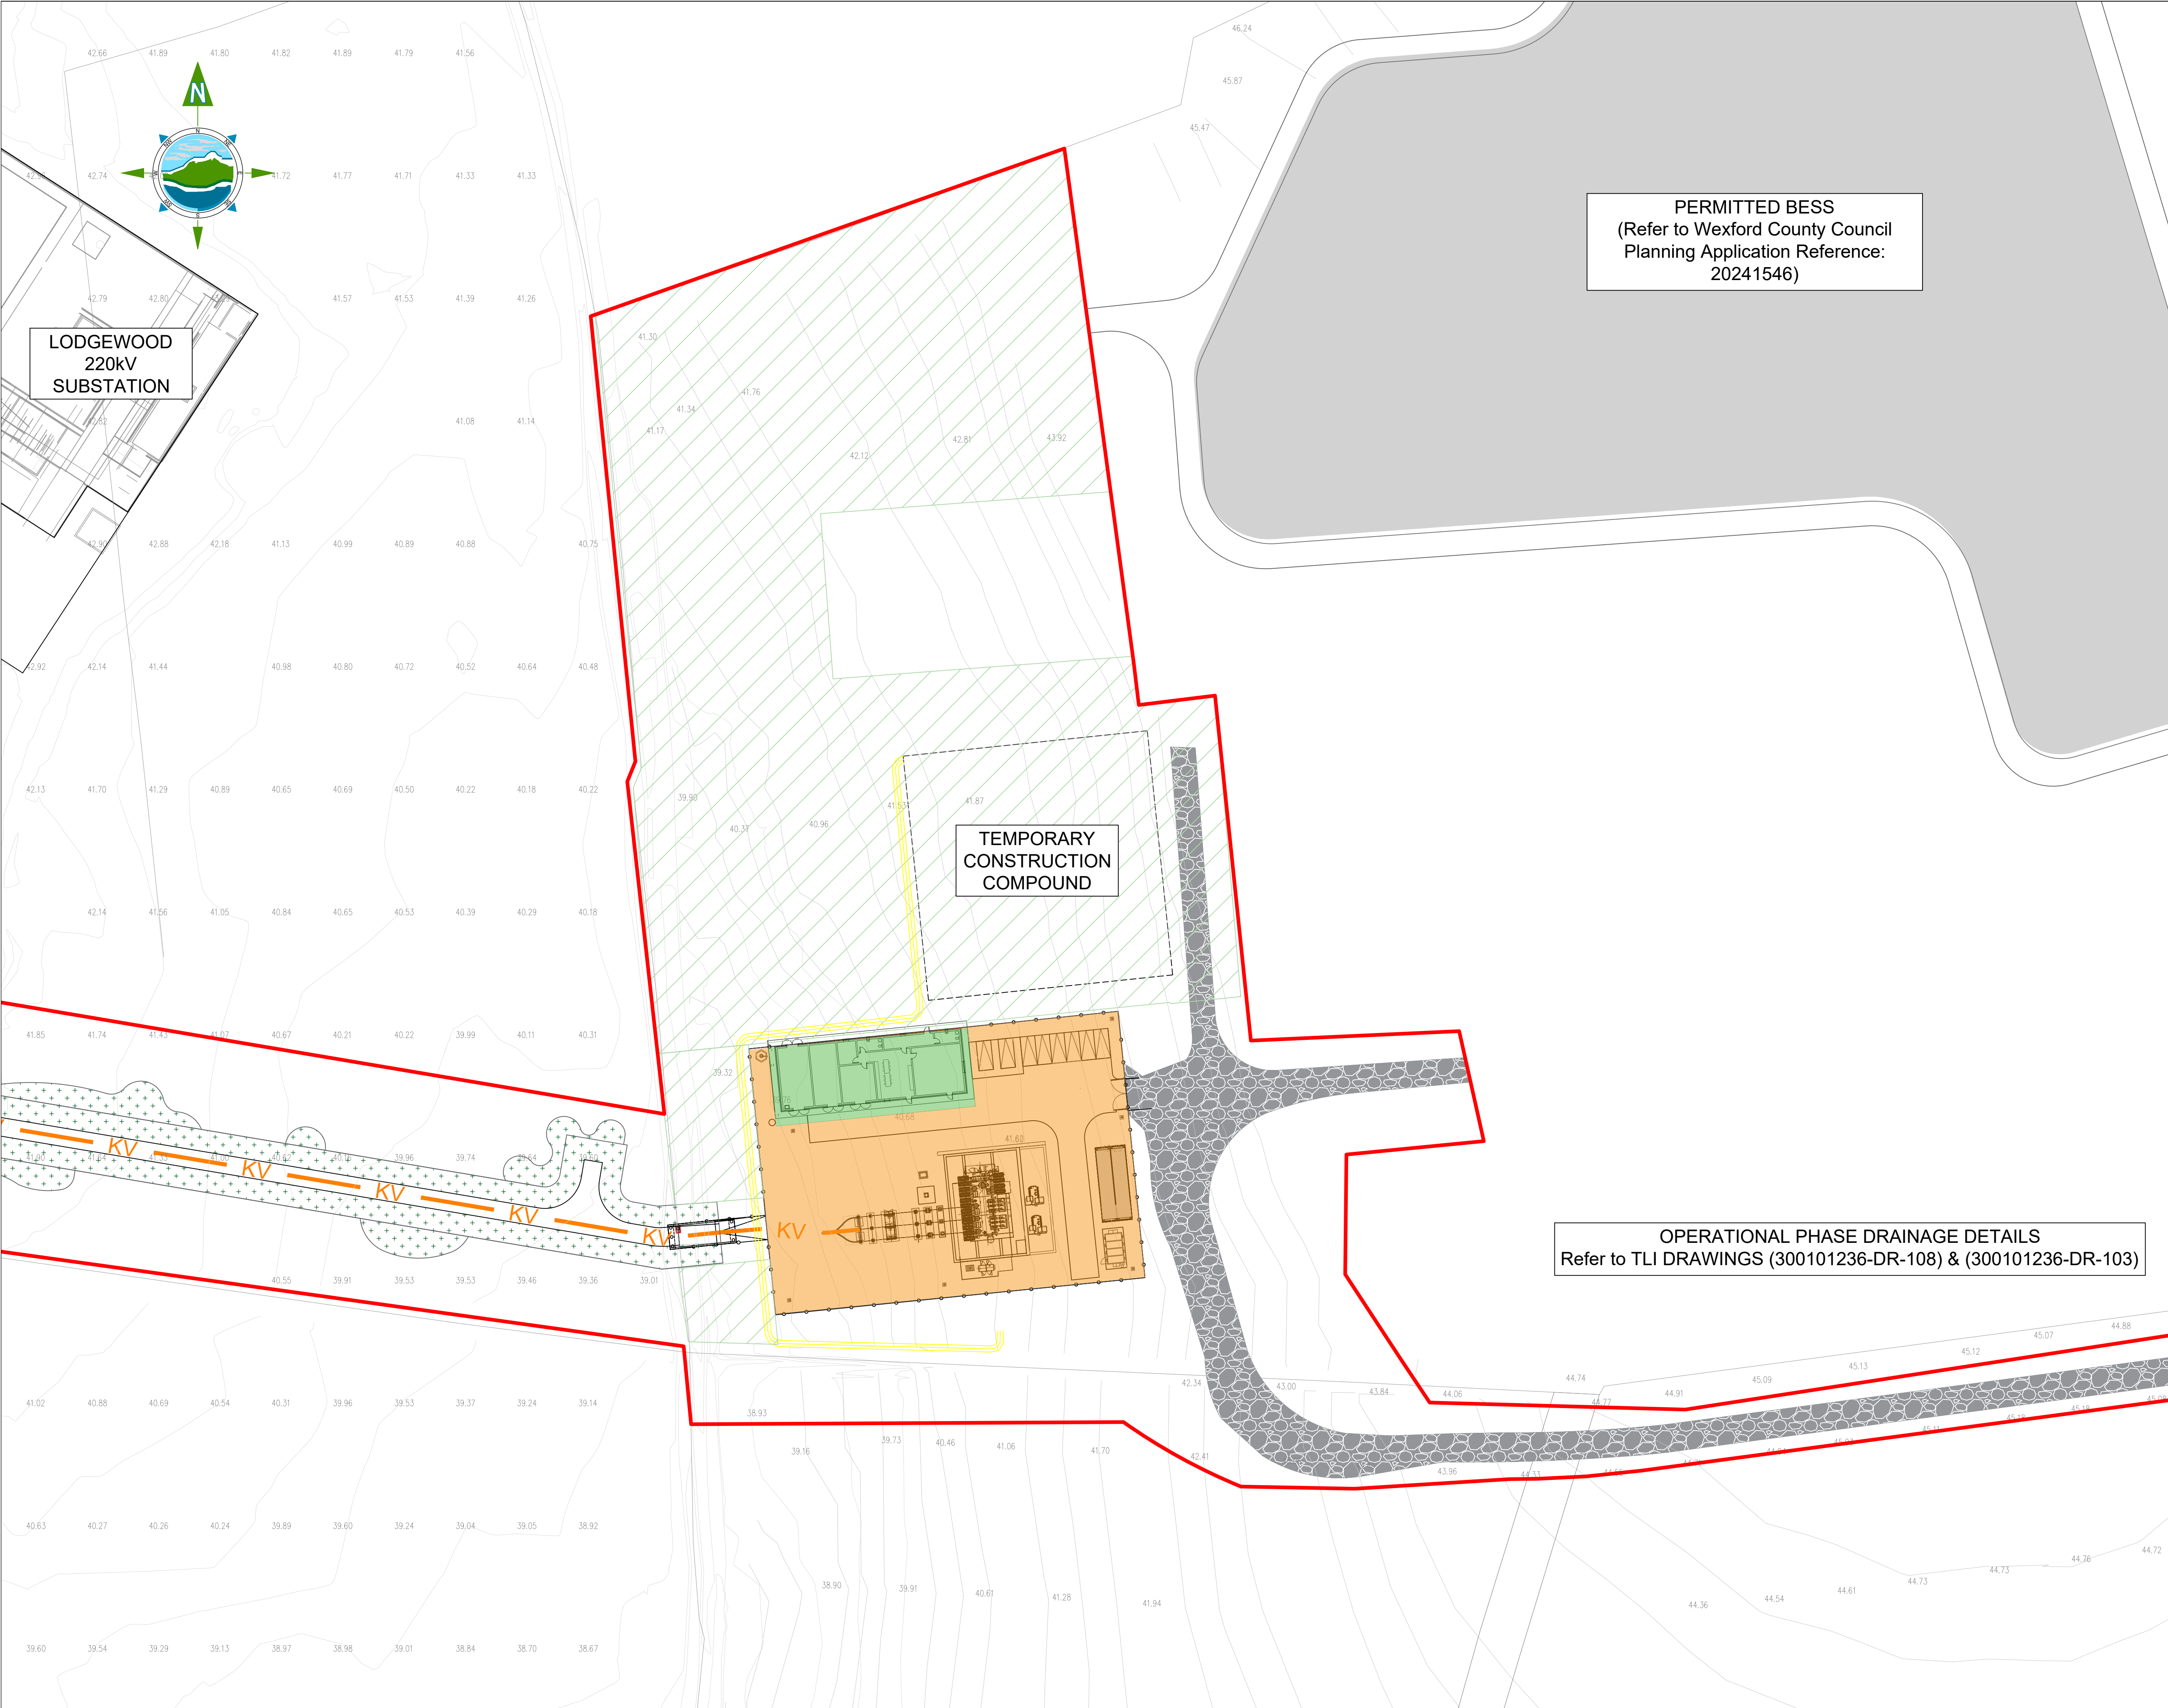

GENERAL LEGEND

PLANNING APPLICATION BOUNDARY	SUBSTATION	
PROPOSED BIODIVERSITY AREA	SUBSTATION BUILDINGS	
PROPOSED ACCESS ROAD	TREE FELLING AREAS	
TEMPORARY SILT FENCE TRIPLE ROW		

- NOTES:**
- DRAWINGS FOR PLANNING PURPOSES ONLY.
 - FIGURED DIMENSIONS ONLY TO BE TAKEN FROM THIS DRAWING.
 - ALL LEVELS SHOWN RELATE TO ORDNANCE SURVEY DATUM AT MALIN HEAD

Co. Wexford
TÉ 1:5,000 Sheet No's: 4901, 4902, 4963 & 4964.
Copyright Licence no: CYAL50378444 © Tailte Éireann – Surveying

A	25.02.26	Information Issue	JR	DH
Rev	Date	Description	By	Chkd.

Client: **LODGEWOOD SOLAR FARM LTD.**

Project: **TINCURRY 110kV SUBSTATION & GRID CONNECTION**

Title: **SUBSTATION DRAINAGE & BIODIVERSITY ENHANCEMENT MEASURES**

Scale @ A1: **1:500**

Prepared by: **J. Ryan** Checked by: **D. Hobbs** Date: **February 2026**

Drawing Status: **Planning**

TOBIN
Tel: +353 (0)91 565 211
Email: info@tobin.ie
www.tobin.ie

Drawing No.: **12123-1011** Revision: **A**