
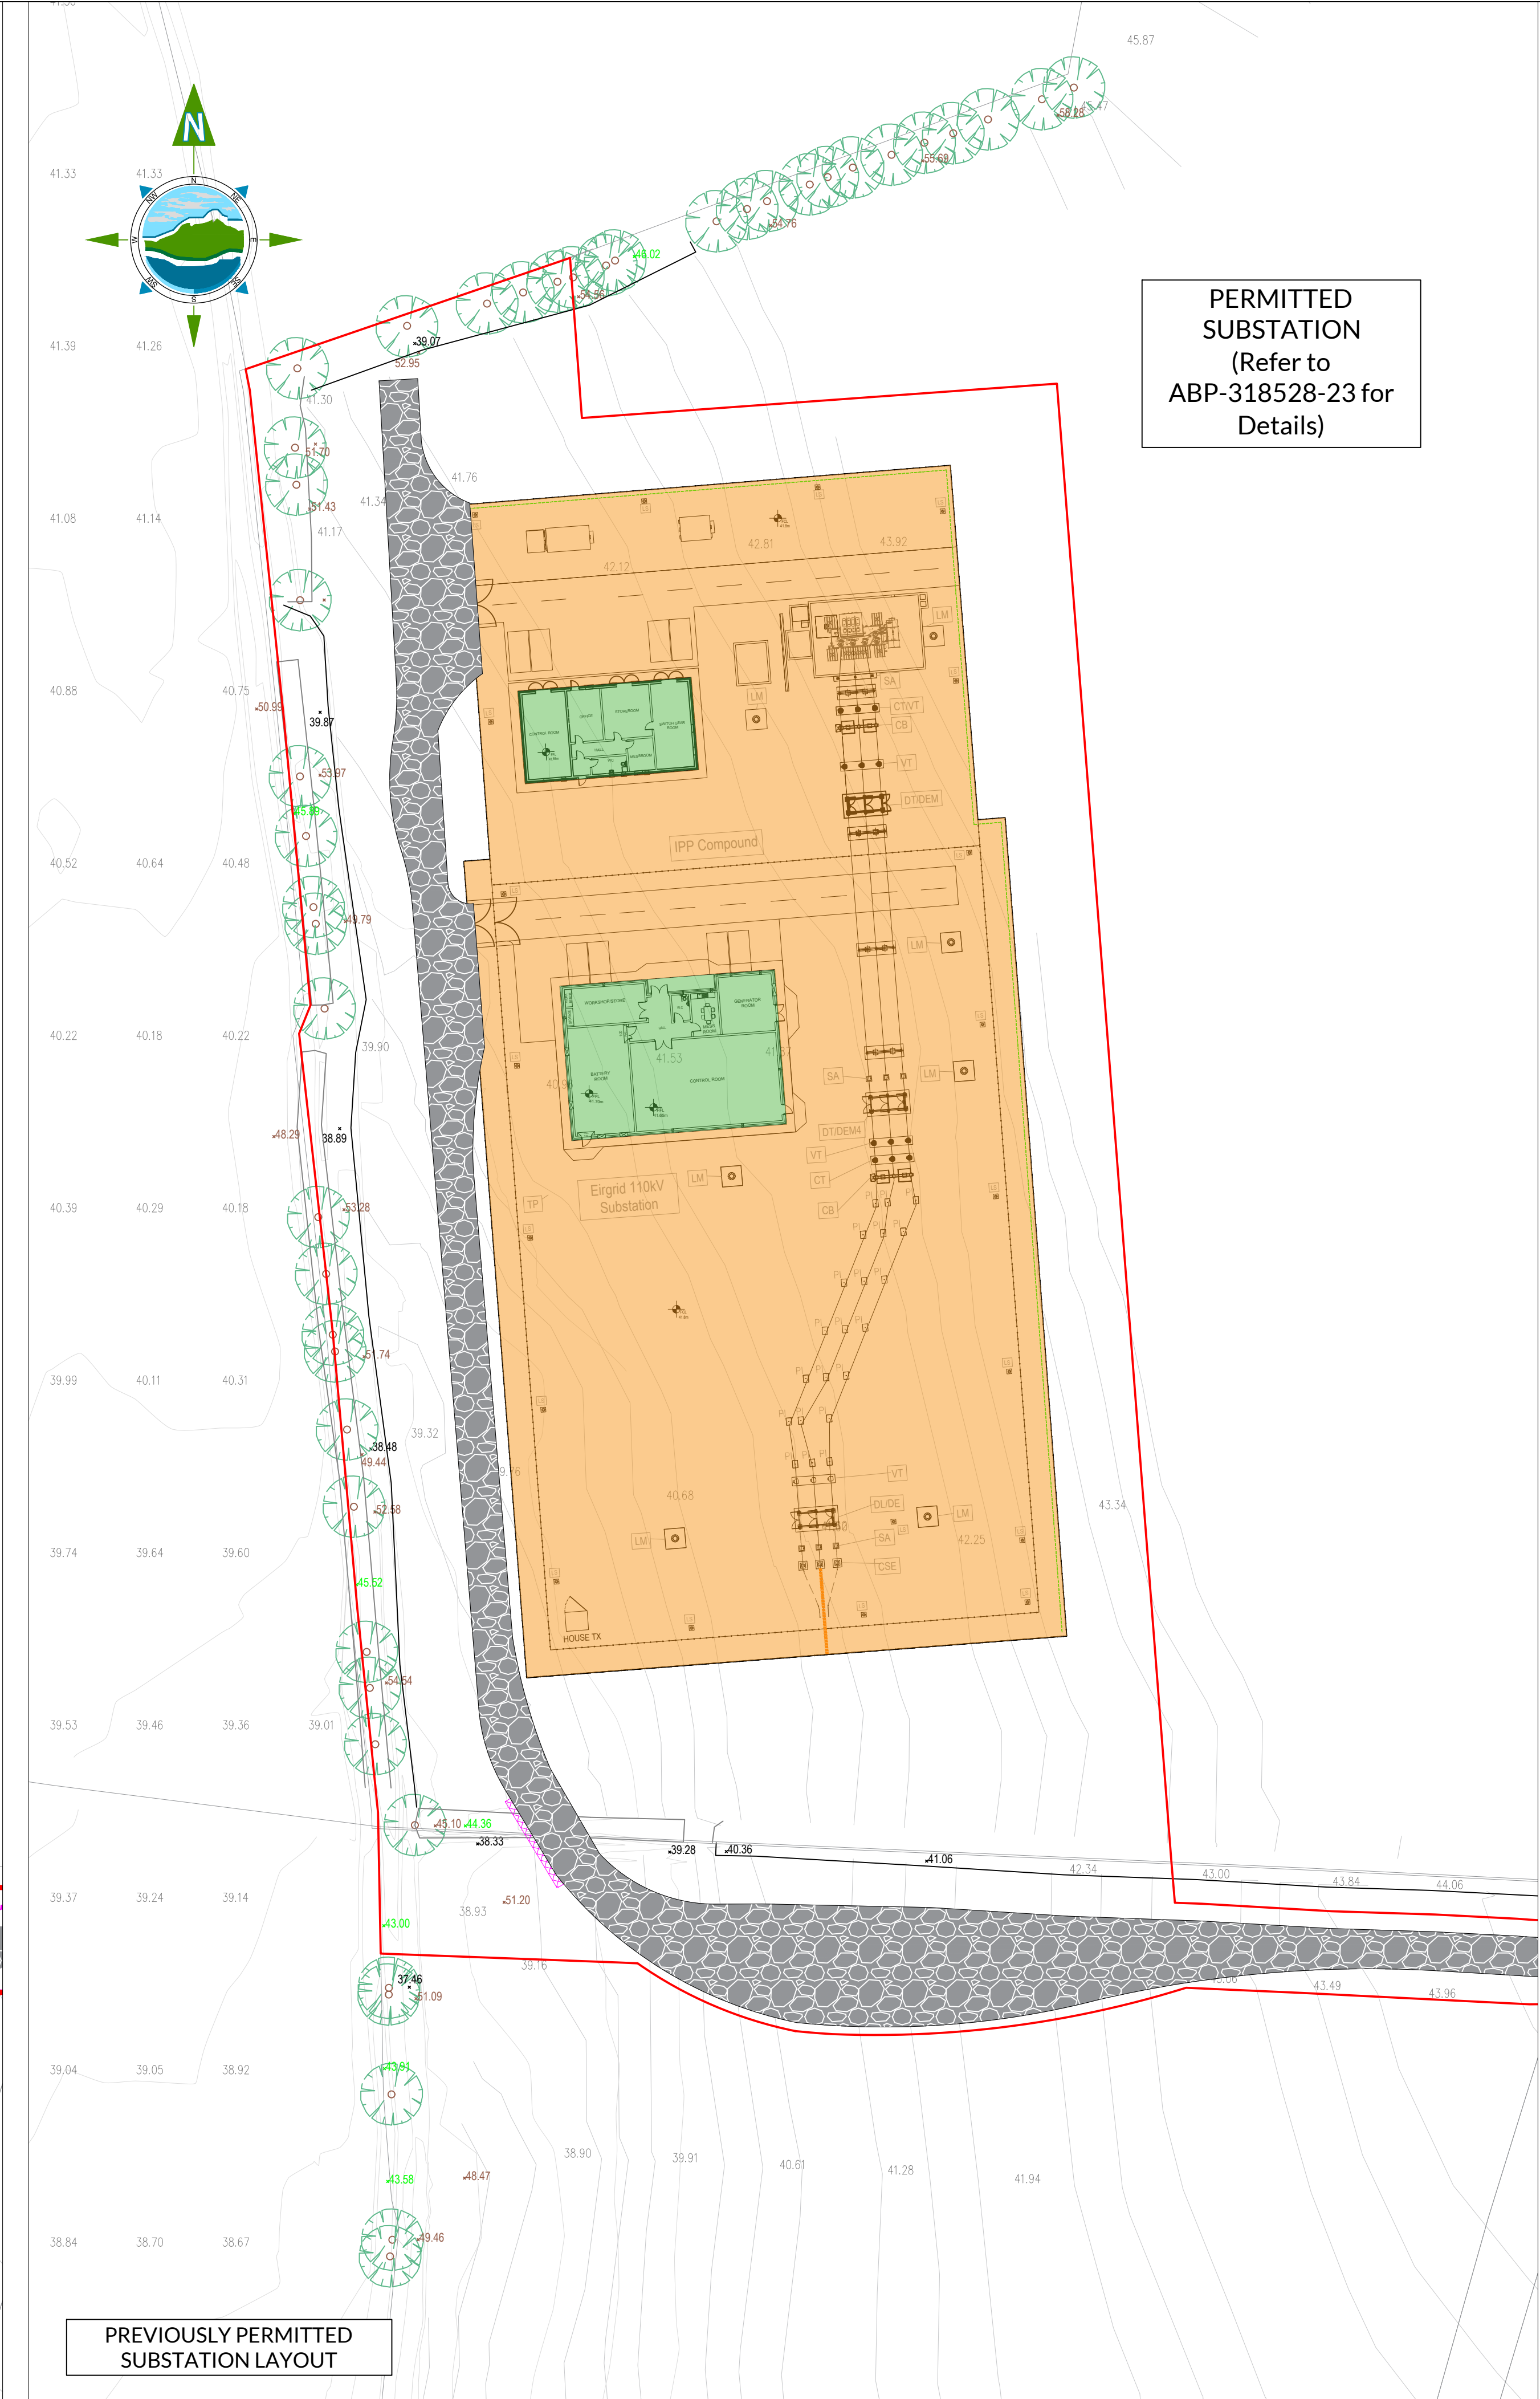


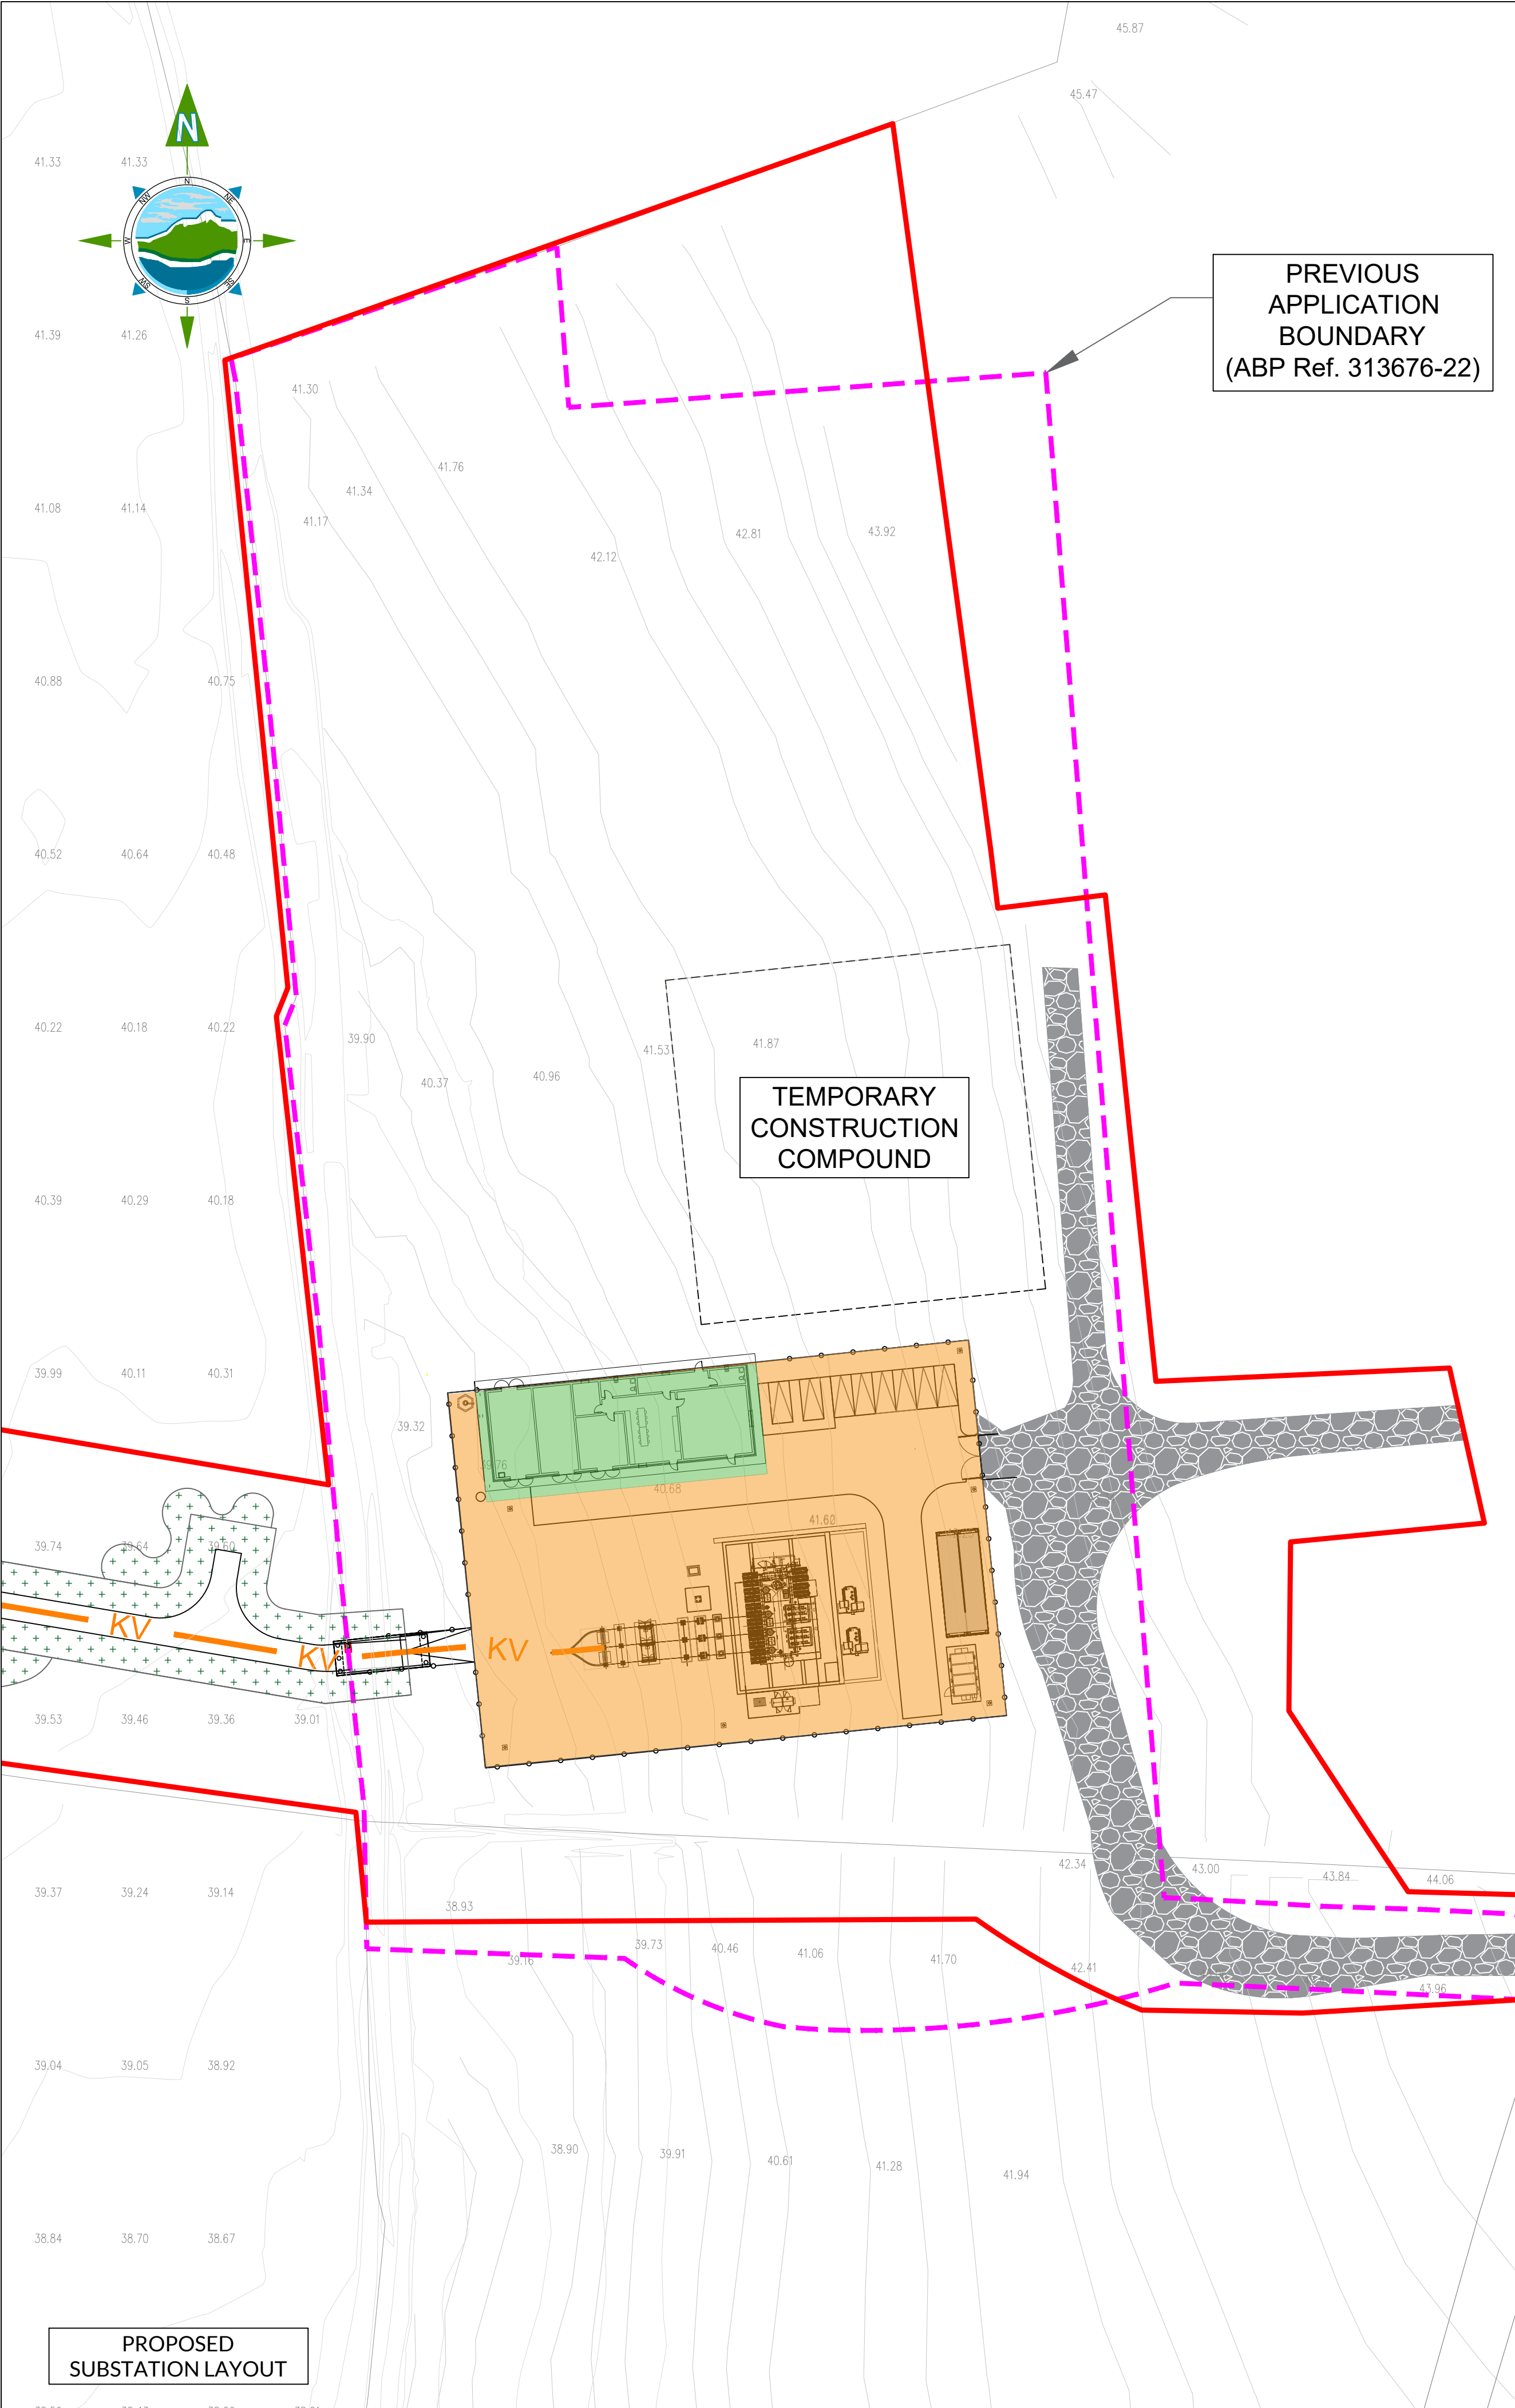

GENERAL LEGEND

PLANNING APPLICATION BOUNDARY	PREVIOUS APPLICATION BOUNDARY
PROPOSED ACCESS ROAD	SUBSTATION
TREE FELLING AREAS	SUBSTATION BUILDINGS

- NOTES:
- DRAWINGS FOR PLANNING PURPOSES ONLY.
 - FIGURED DIMENSIONS ONLY TO BE TAKEN FROM THIS DRAWING.
 - ALL LEVELS SHOWN RELATE TO ORDNANCE SURVEY DATUM AT MALIN HEAD

Co. Wexford
TÉ 1:5,000 Sheet No's: 4901, 4902, 4963 & 4964.
Copyright Licence no: CYAL50378444 © Tailte Éireann – Surveying

A	25.02.26	Information Issue	JR	DH
Rev	Date	Description	By	Chkd.

Client: LODGEWOOD SOLAR FARM LTD.

Project: TINCURRY 110kV SUBSTATION & GRID CONNECTION

Title: PROPOSED V PERMITTED SUBSTATION LAYOUT

Scale @ A1: 1:500
Prepared by: J. Ryan
Checked by: D. Hobbs
Date: February 2026

Drawing Status: Planning

TOBIN
Tel: +353 (0)91 565 211
Email: info@tobin.ie
www.tobin.ie

TOBIN will not be liable for any use of this document for any purpose other than that for which it was originally prepared and provided. Except where specifically and explicitly agreed in writing by TOBIN, no copyright notice, no part of this document may be reproduced or transmitted in any form and this document shall not be relied upon by any third party for any purpose.

Drawing No.: 12123-1012
Revision: A