
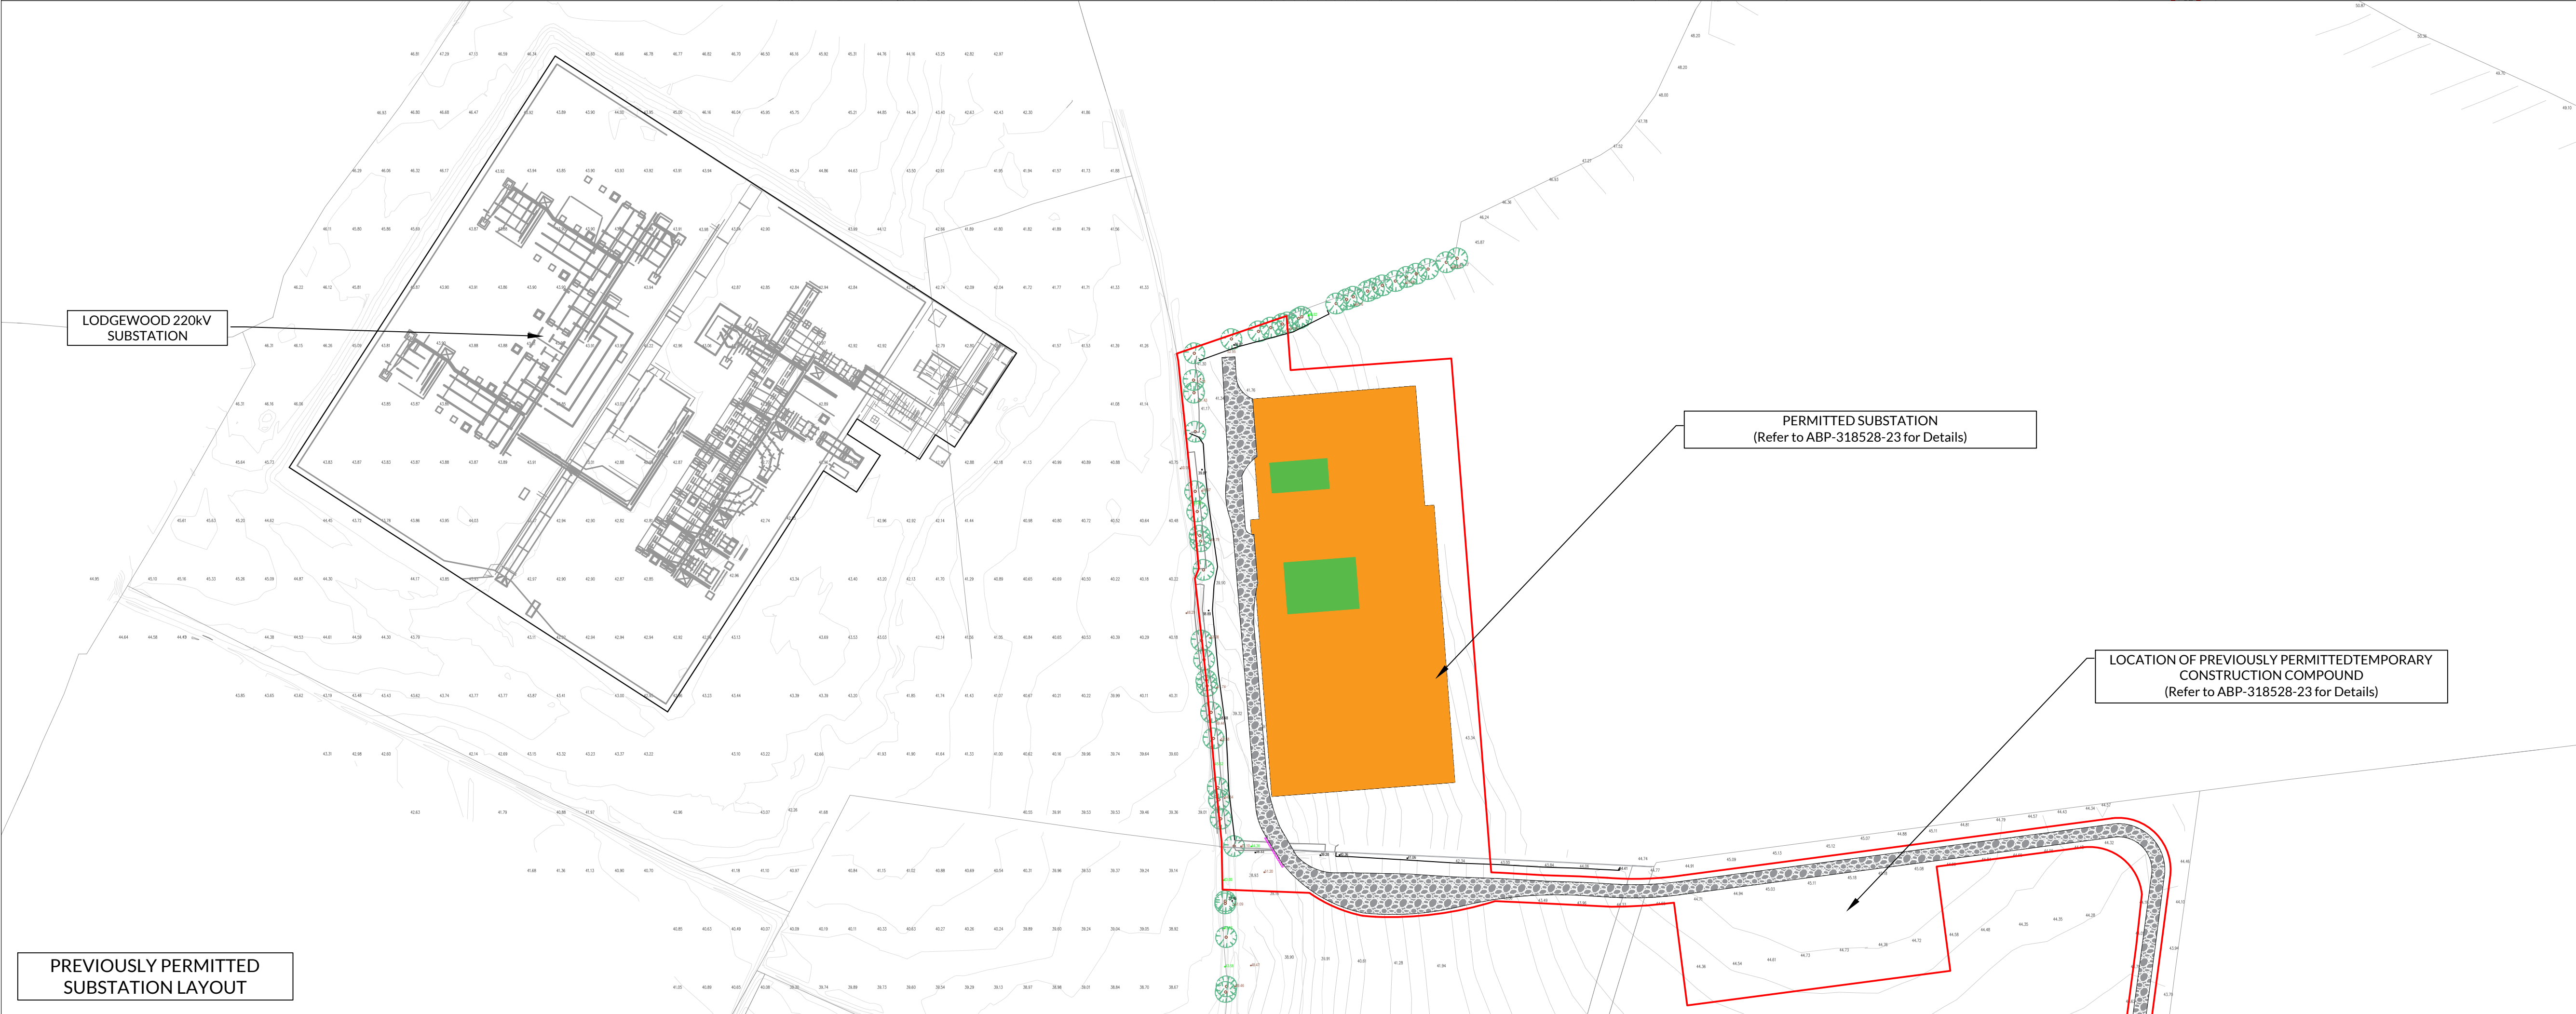


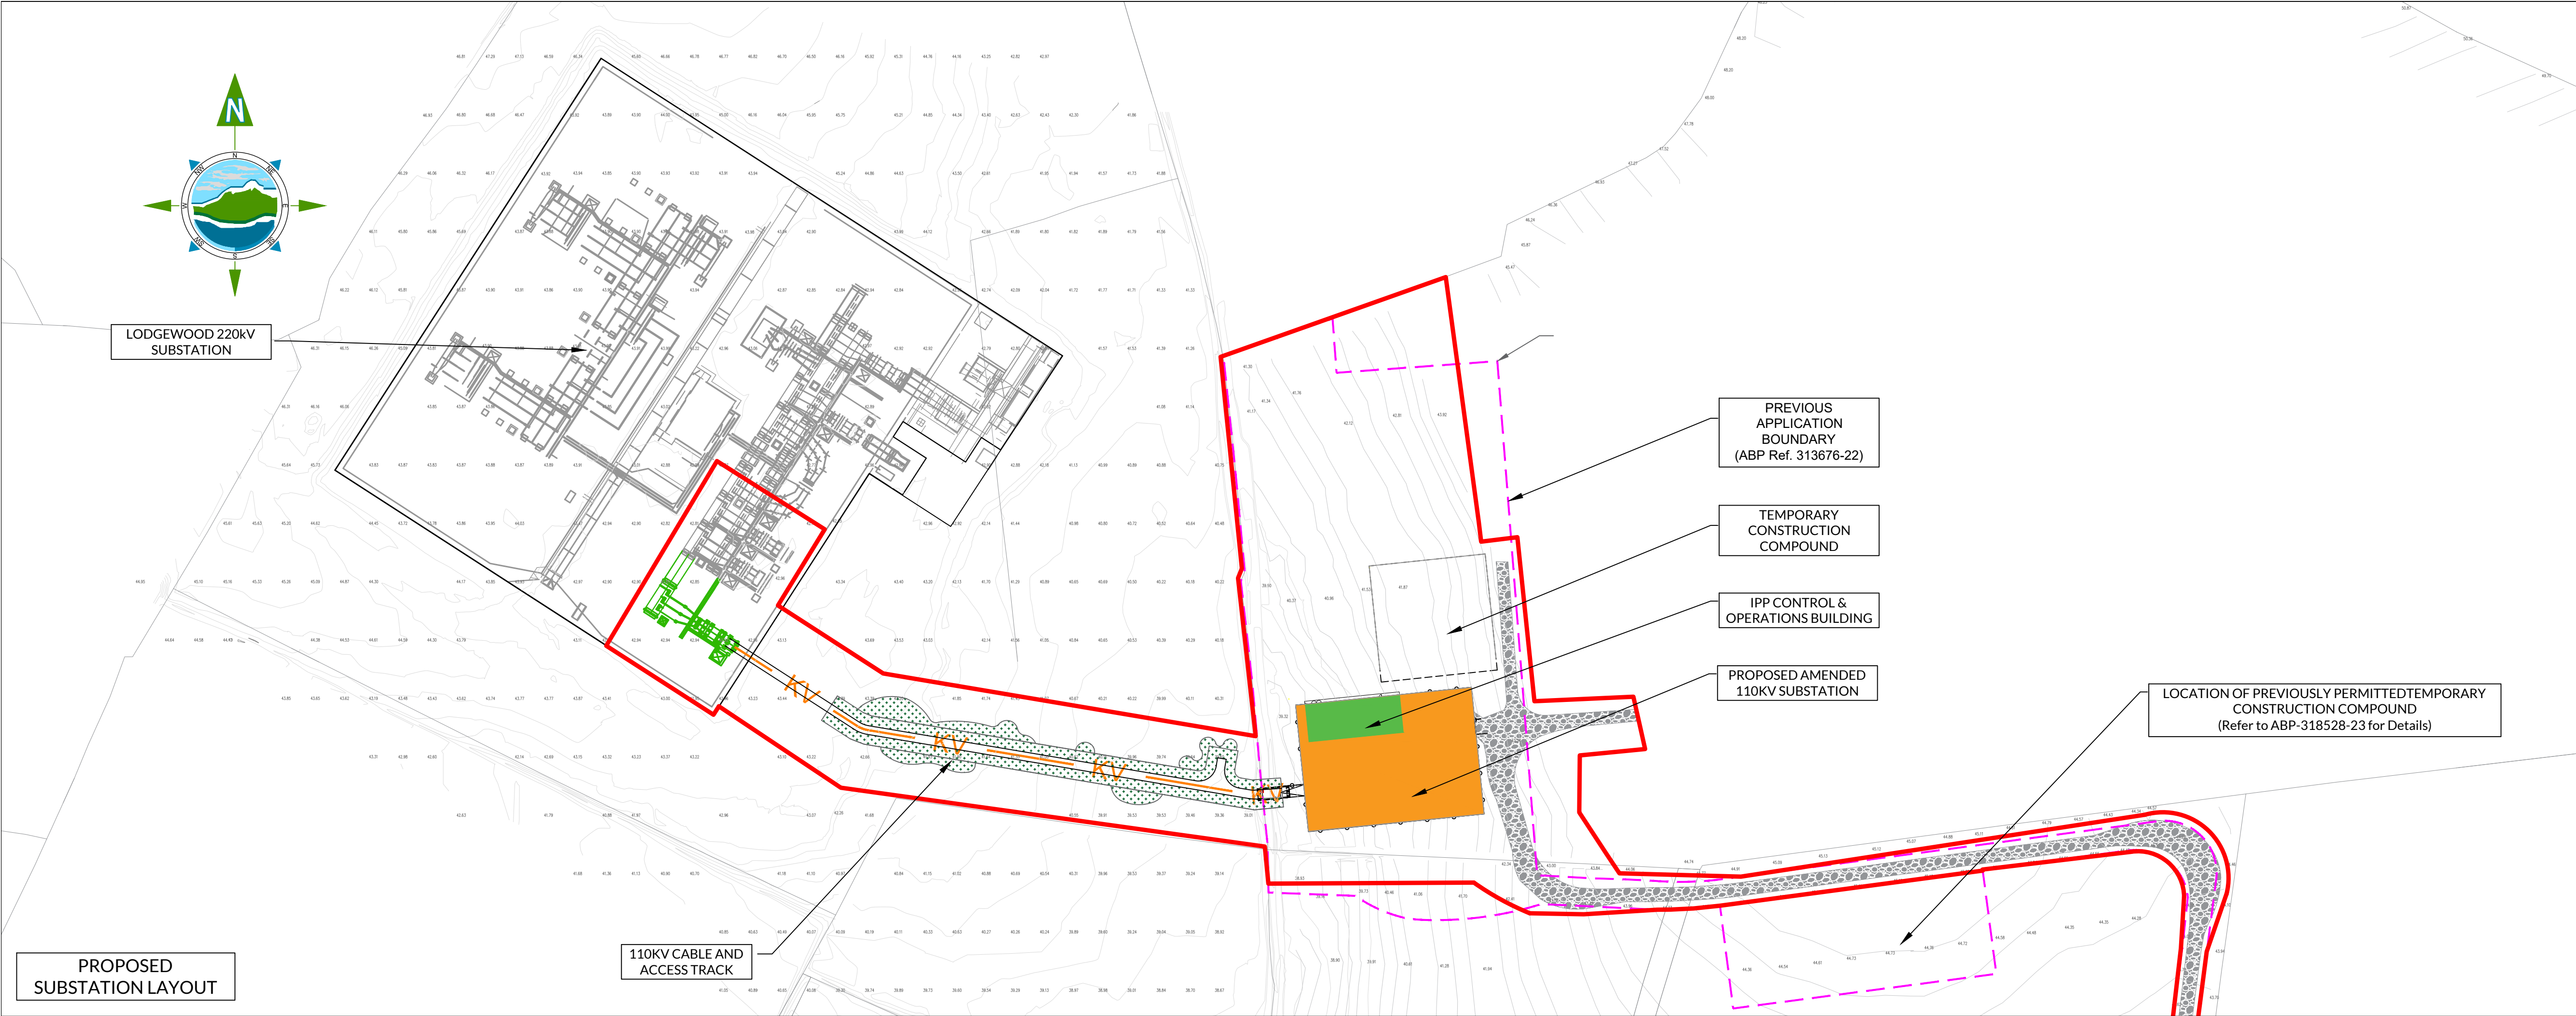

GENERAL LEGEND

| PLANNING APPLICATION BOUNDARY | PREVIOUS APPLICATION BOUNDARY |
|-------------------------------|-------------------------------|
| PROPOSED ACCESS ROAD          | SUBSTATION                    |
| TREE FELLING AREAS            | SUBSTATION BUILDINGS          |

- NOTES:
- DRAWINGS FOR PLANNING PURPOSES ONLY.
  - FIGURED DIMENSIONS ONLY TO BE TAKEN FROM THIS DRAWING.
  - ALL LEVELS SHOWN RELATE TO ORDNANCE SURVEY DATUM AT MALIN HEAD

Co. Wexford  
TÉ 1:5,000 Sheet No's: 4901, 4902, 4963 & 4964.  
Copyright Licence no: CYAL50378444 © Tailte Éireann – Surveying

| A   | 25.02.26 | Information Issue | JR | DH    |
|-----|----------|-------------------|----|-------|
| Rev | Date     | Description       | By | Chkd. |

Client: LODGEWOOD SOLAR FARM LTD.

Project: TINCURRY 110kV SUBSTATION & GRID CONNECTION

Title: PERMITTED V PROPOSED SUBSTATION LAYOUT

Scale @ A1: 1:1250

Prepared by: J. Ryan  
Checked by: D. Hobbs  
Date: February 2026

Drawing Status: Planning

TOBIN

Tel: +353 (0)91 565 211  
Email: info@tobin.ie  
www.tobin.ie

Drawing No.: 12123-1013  
Revision: A