
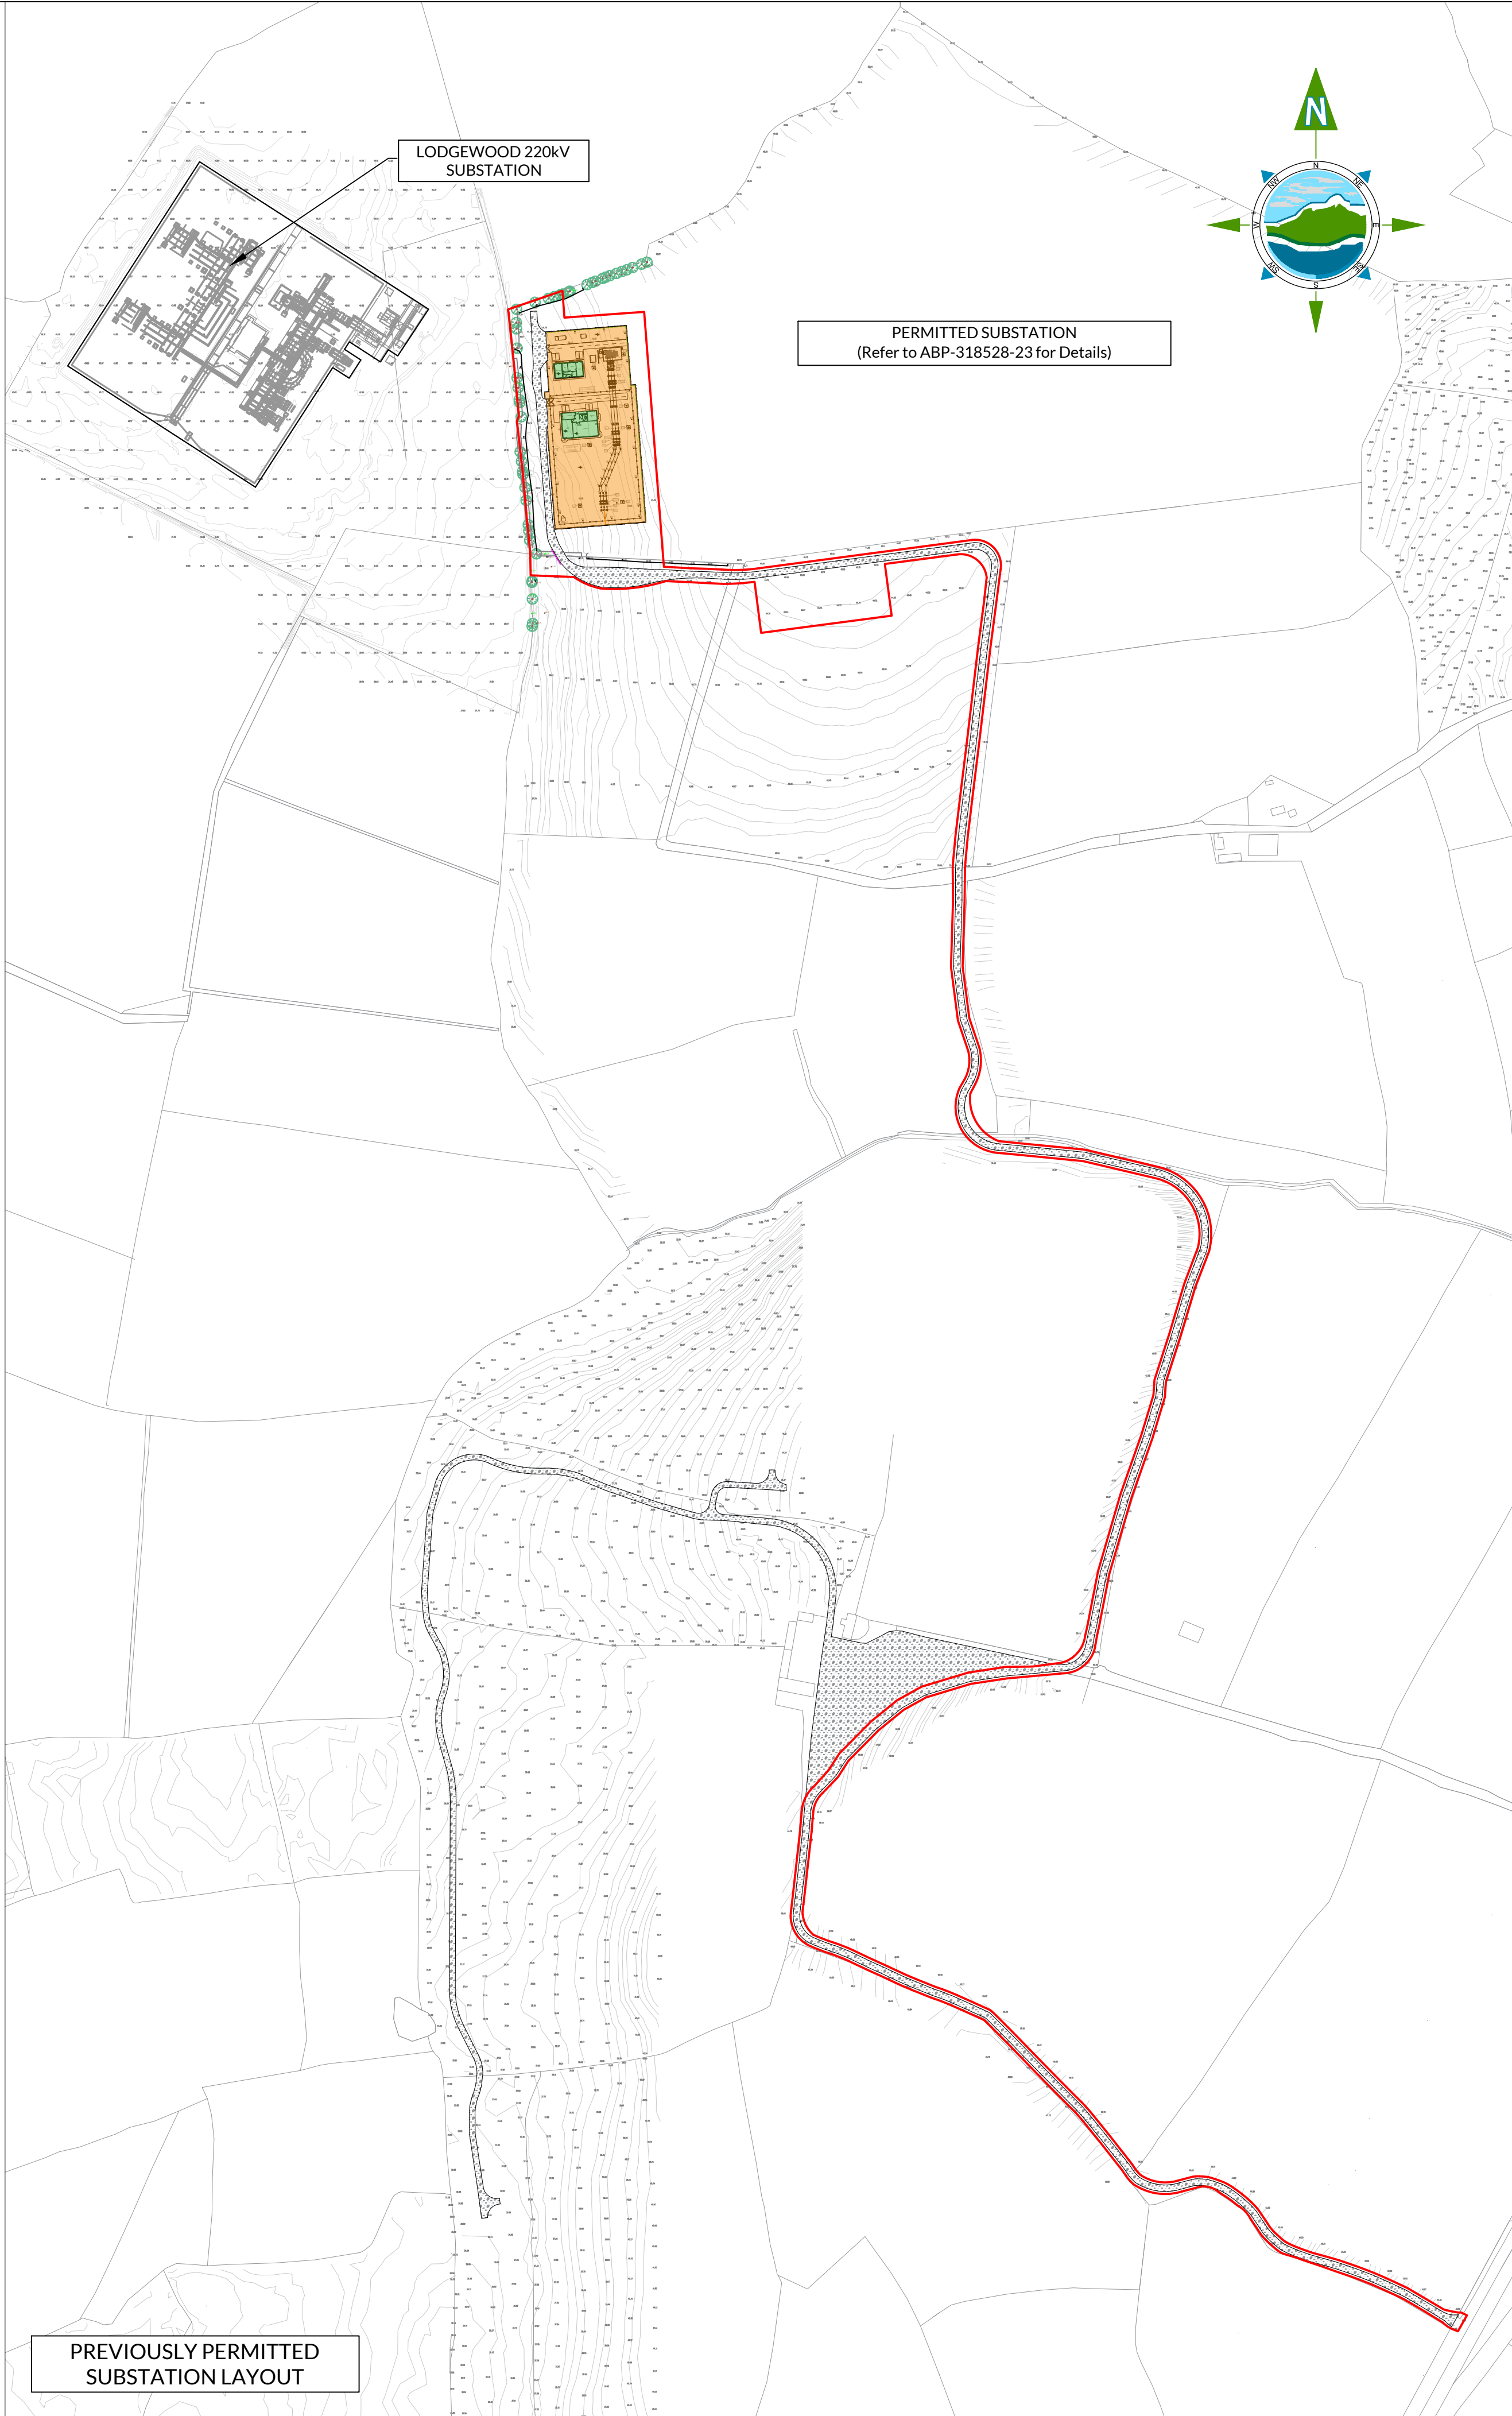


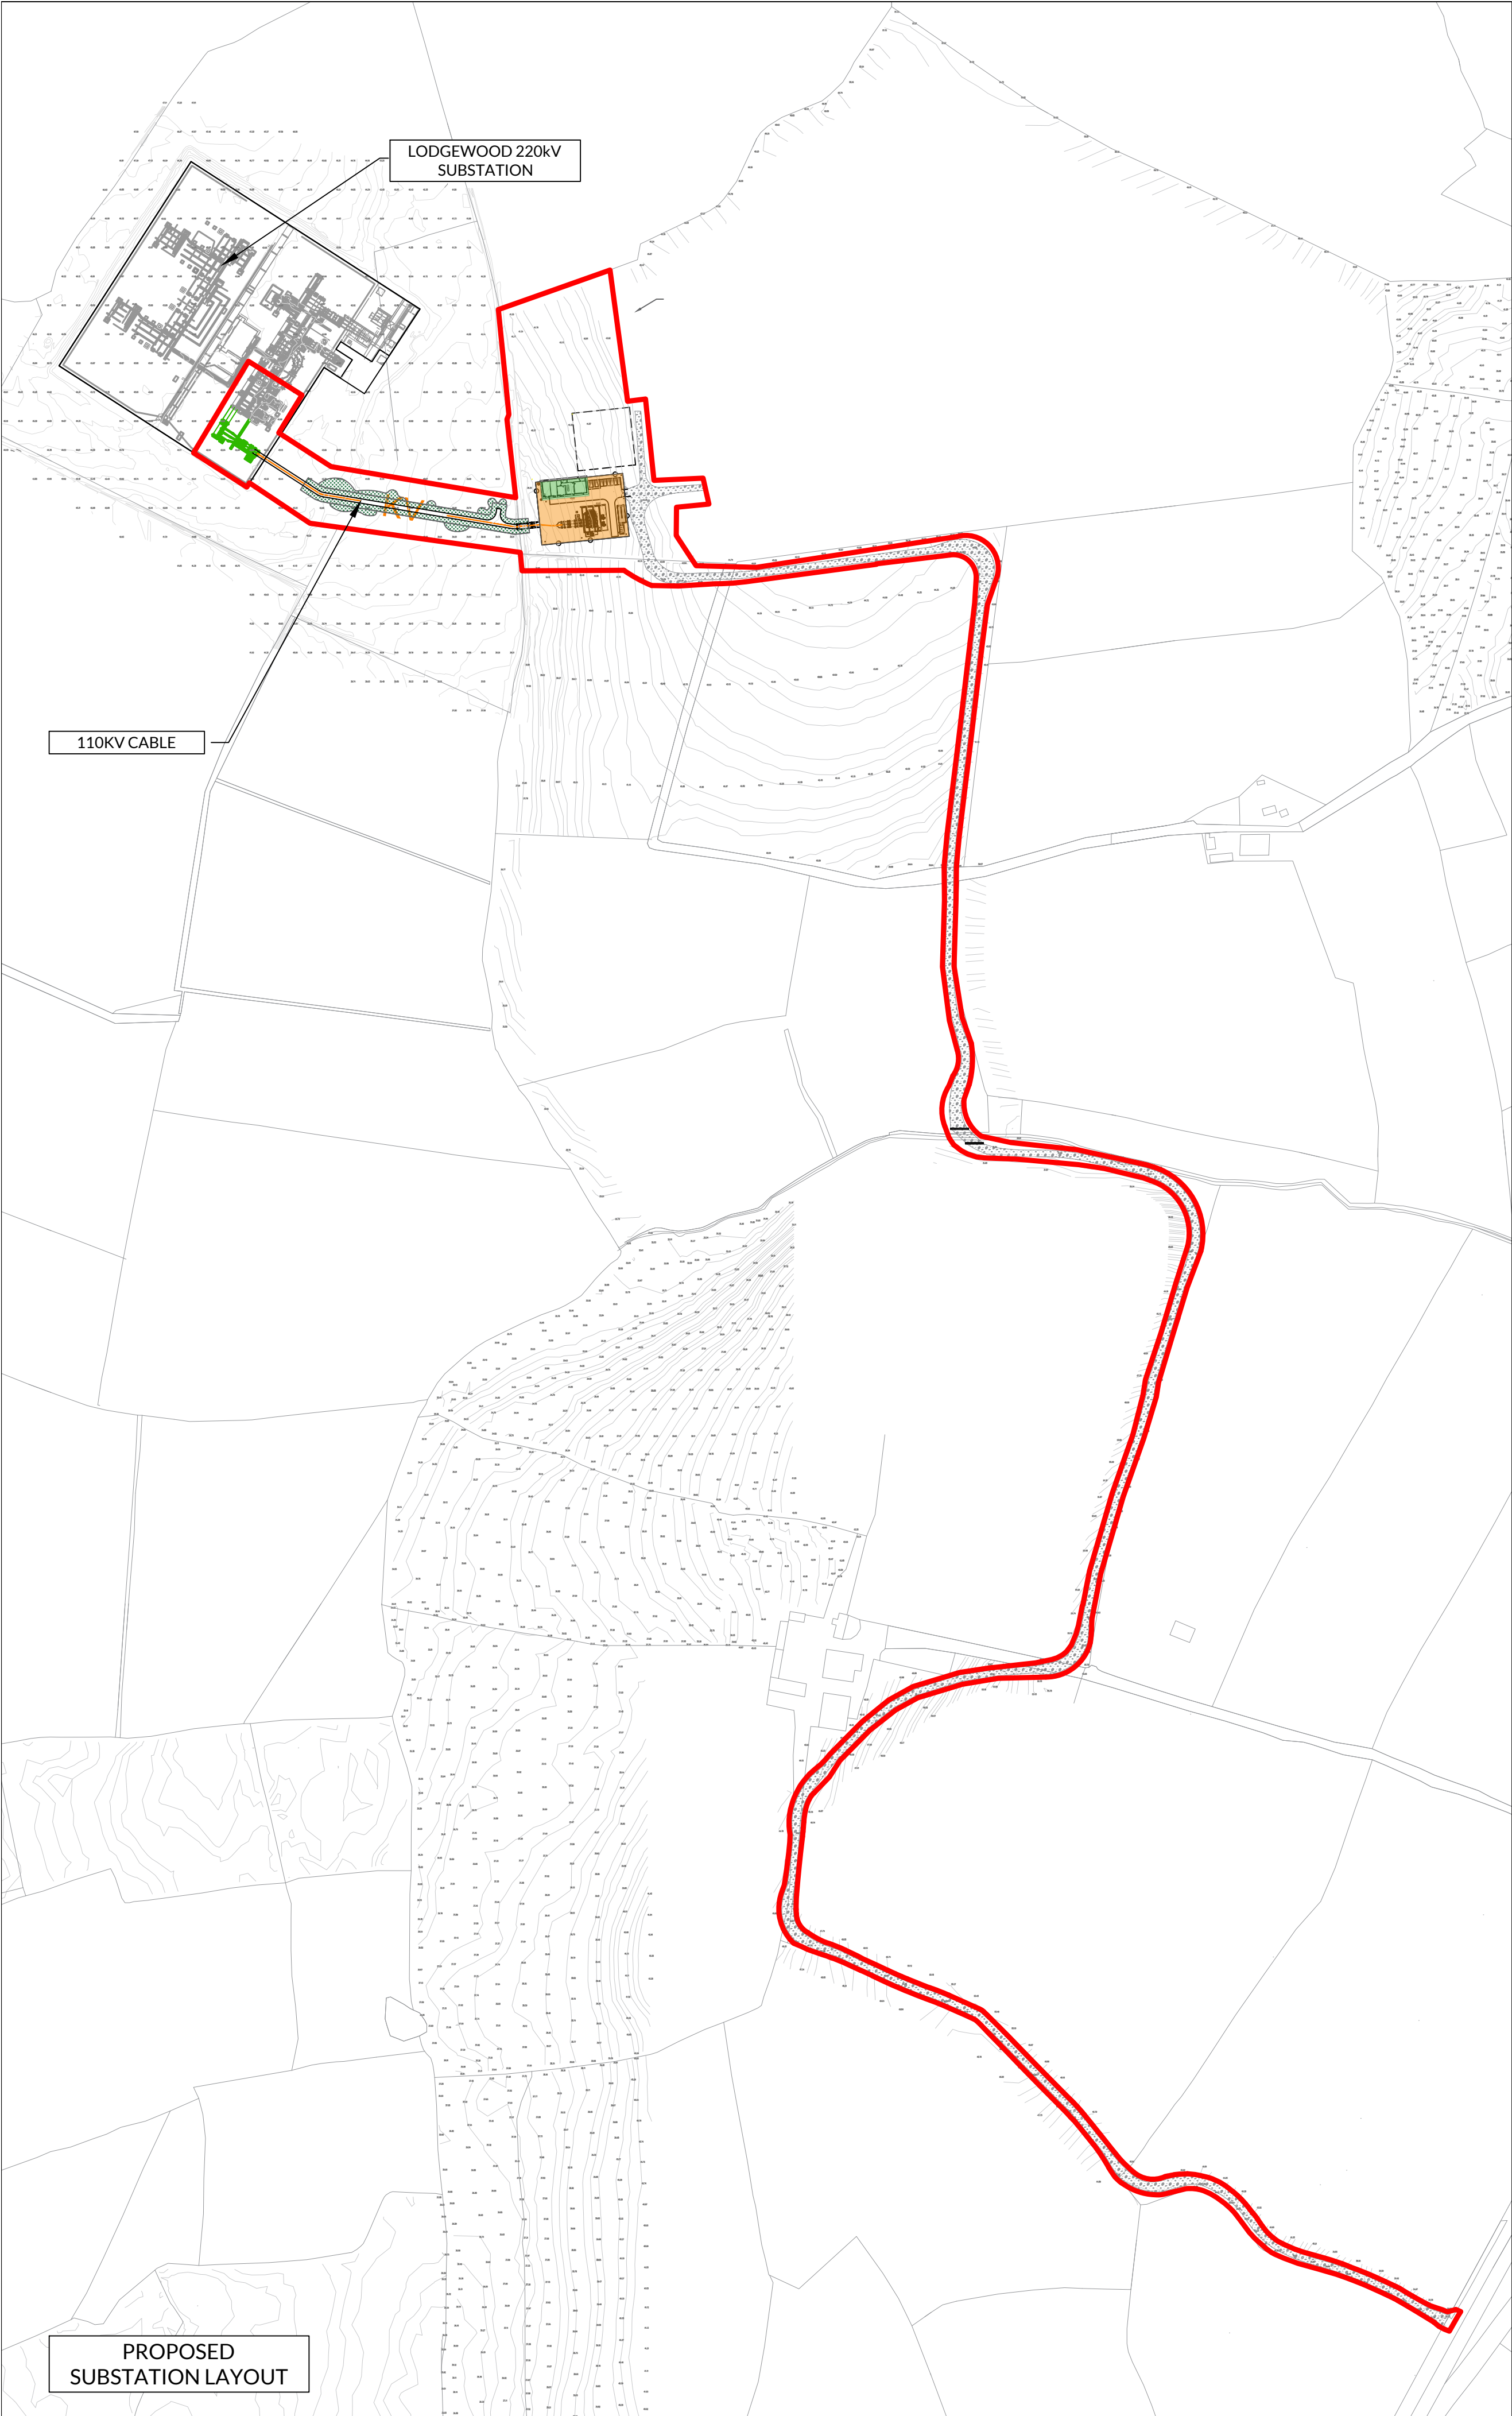

GENERAL LEGEND

PLANNING APPLICATION BOUNDARY	PREVIOUS APPLICATION BOUNDARY
PROPOSED ACCESS ROAD	SUBSTATION
TREE FELLING AREAS	SUBSTATION BUILDINGS

NOTES:

- DRAWINGS FOR PLANNING PURPOSES ONLY.
- FIGURED DIMENSIONS ONLY TO BE TAKEN FROM THIS DRAWING.
- ALL LEVELS SHOWN RELATE TO ORDNANCE SURVEY DATUM AT MALIN HEAD

Co. Wexford

TÉ 1:5,000 Sheet No's: 4901, 4902, 4963 & 4964.

Copyright Licence no: CYAL50378444 © Tailte Éireann – Surveying

A	25.02.26	Information Issue	JR	DH
Rev	Date	Description	By	Chkd.

Client:

LODGEWOOD SOLAR FARM LTD.

Project:

TINCURRY 110kV SUBSTATION & GRID CONNECTION

Title:

PERMITTED V PROPOSED SUBSTATION LAYOUT

Scale @ A1:

1:3000

Prepared by:

J. Ryan

Checked by:

D. Hobbs

Date:

February 2026

Drawing Status:

Planning

TOBIN

Tel: +353 (0)91 565 211
Email: info@tobin.ie
www.tobin.ie

Drawing No.:

12123-1014

Revision:

A