


ISO A1 594mm x 841mm

Project Management Initials: Designer: JC Checked: DB Approved: RG

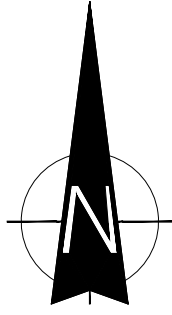


Map Series:
Prime Data Vector

ITM Centre Point Co-ordinate:
X,Y = 699263.60 648468.48

Tailte Éireann Licence No.
CYAL50261649

Copyright:
© Tailte Éireann, 2025

MATCHLINE REF TO 300101236-DR-122

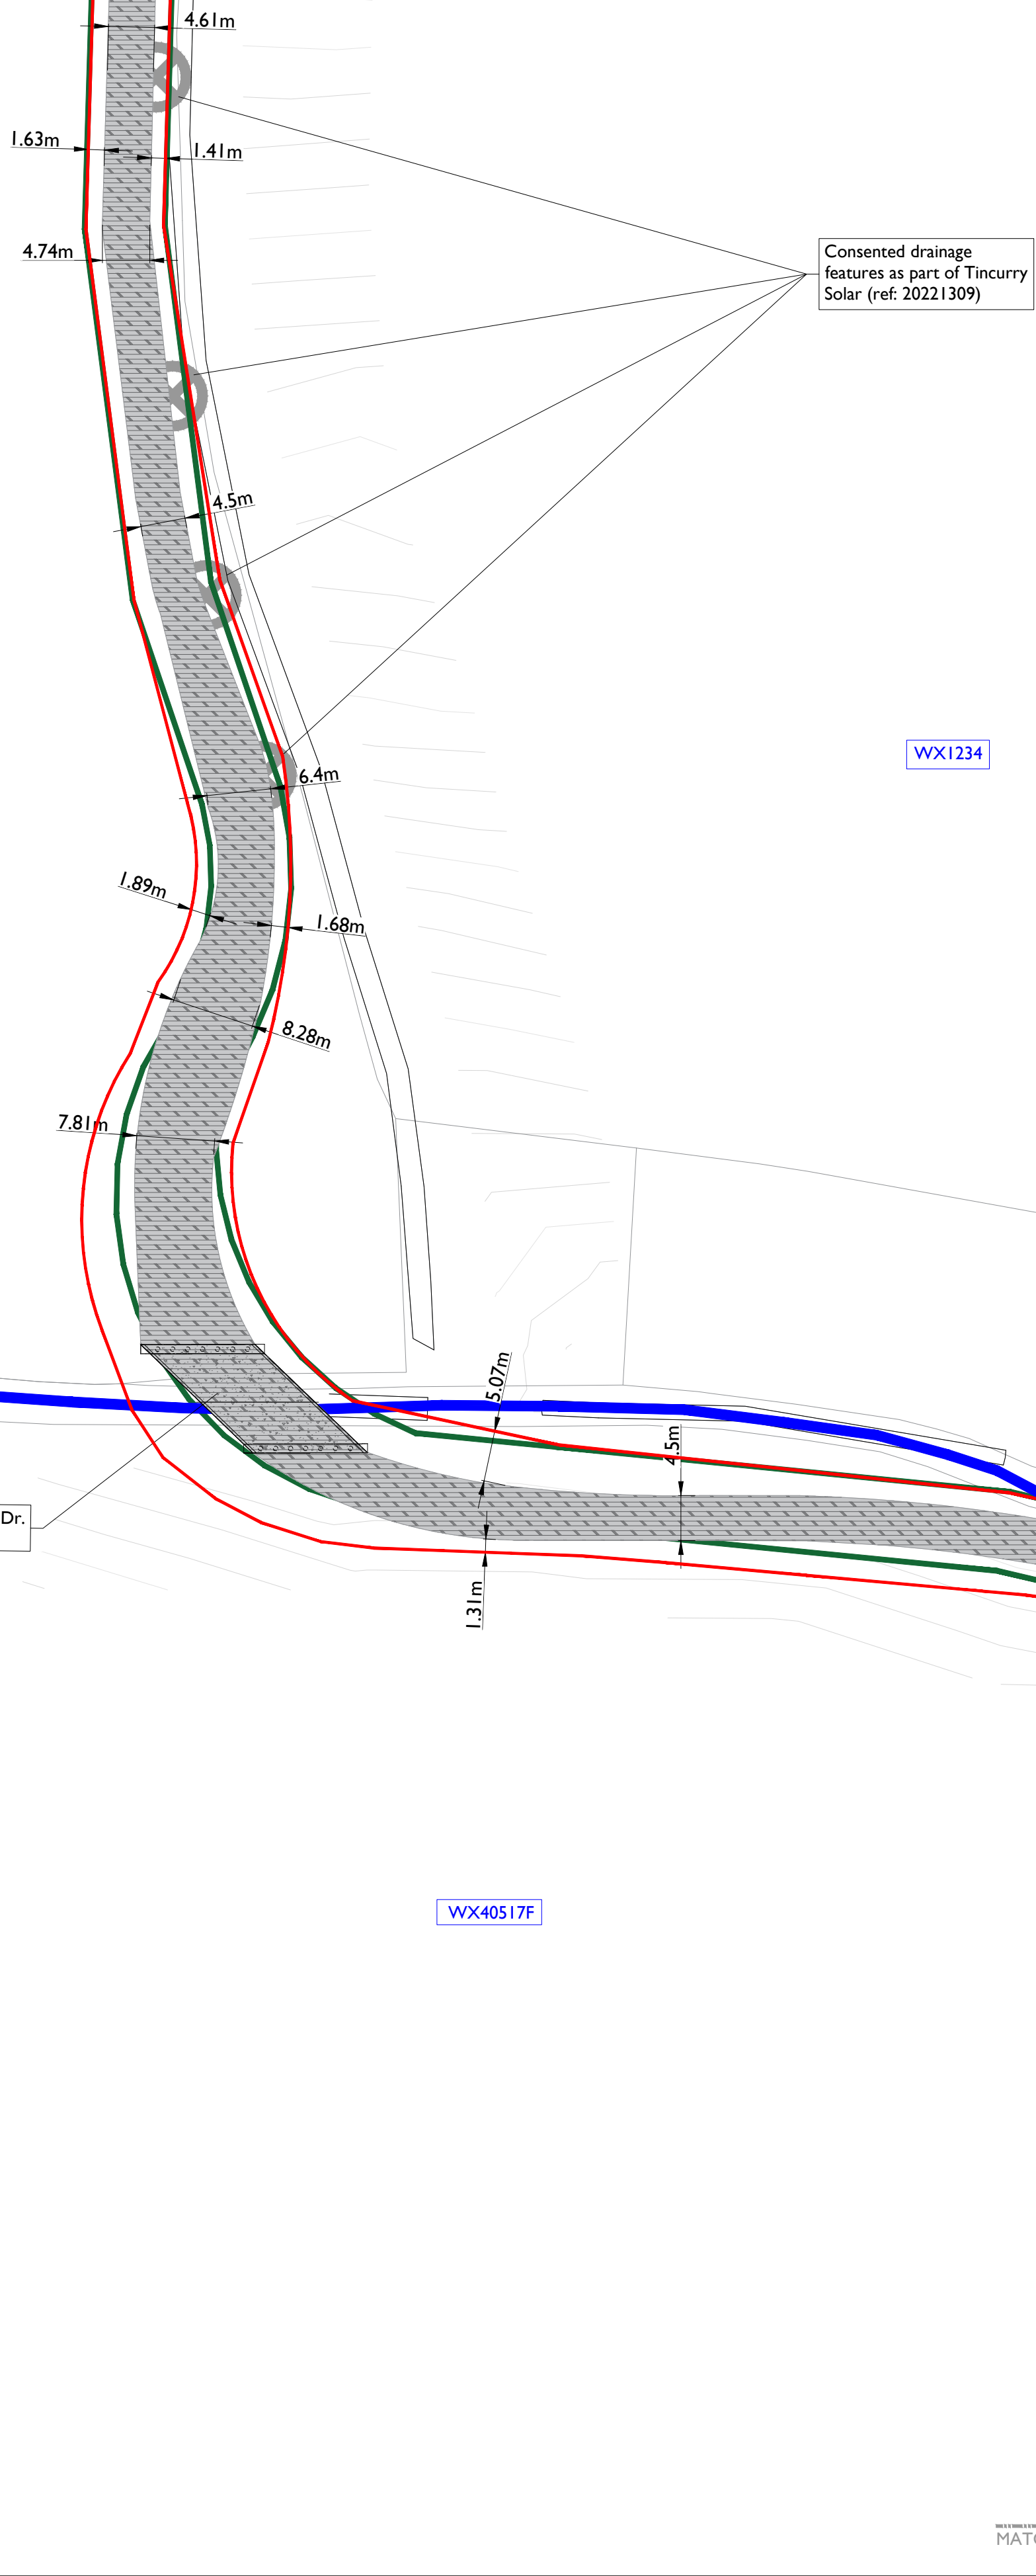

Consented drainage
features as part of Tincurry
Solar (ref: 20221309)

WX1234

Clear span bridge detail Ref Dr.
300101236-DR-119.

WX40517F

Consented drainage
features as part of Tincurry
Solar (ref: 20221309)

WX64874F

MATCHLINE REF TO 300101236-DR-124



Head Office
Beenreigh,
Abbeydorney,
Tralee, Co. Kerry
Ireland
Tel: 00353 66 7135710

Regional Office
Basepoint Business Centre
Stroudley Road, Basingstoke,
Hampshire,
RG24 8UP, UK
Tel: 00 44 1256406664

PROJECT

Tincurry 110kV Substation
and Grid Connection

CLIENT

Lodgewood Solar Farm
Limited

CONSULTANTS

TOBIN
CONSULTING ENGINEERS

NOTES: -

- All Levels are in Malin Head O.D. unless noted otherwise.
- Access track wider than 4.5m in places to facilitate transformer delivery vehicle

LEGEND: -

Planning Boundary shown thus

Landowner Property boundaries

Contour Topographical survey shown thus

Spot Height shown thus

SID Application Case Ref. VA26.318528

4.5m wide (minimum) access track

ISSUE/REVISION

PI	19.12.25	Issued for Planning
I/R	DATE	DESCRIPTION

PROJECT NUMBER

300-101236

SHEET TITLE

Access Track Site Layout Details
Sheet 2 of 5

SHEET NUMBER

300101236-DR-123