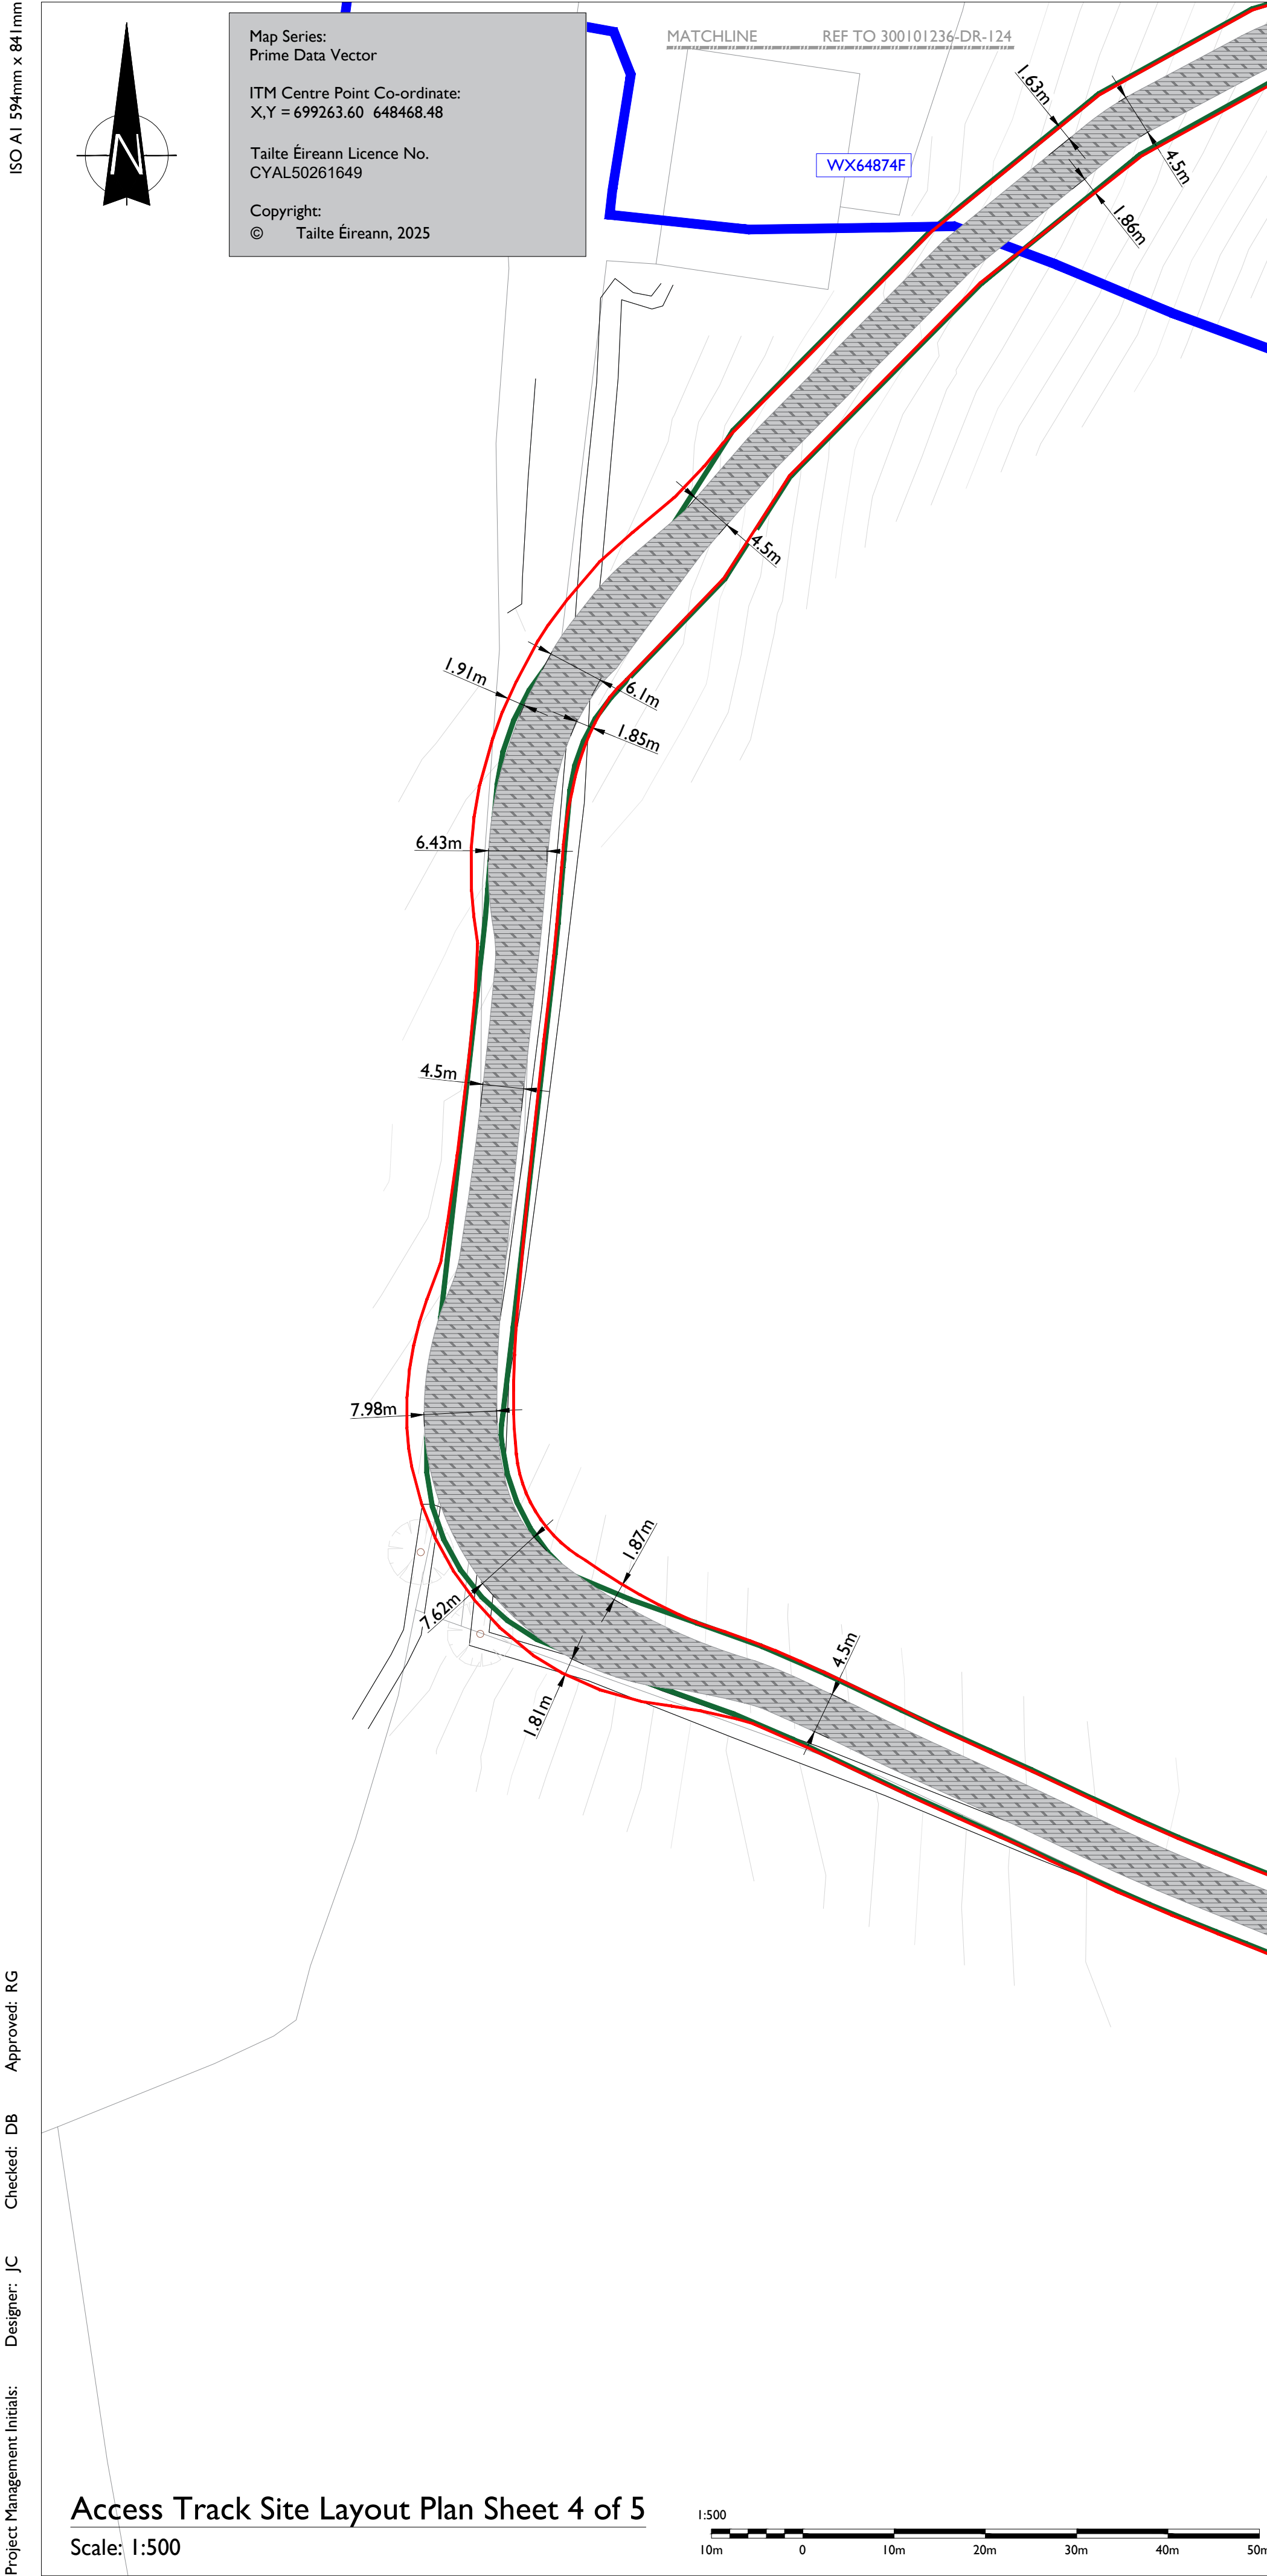






Head Office
Beenreigh,
Abbeydorney,
Tralee, Co. Kerry
Ireland
Tel: 00353 66 7135710

Regional Office
Basepoint Business Centre
Stroudley Road, Basingstoke,
Hampshire,
RG24 8UP, UK
Tel: 00 44 1256406664

PROJECT

Tincurry 110kV Substation and Grid Connection

 
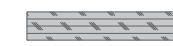
CLIENT

Lodgewood Solar Farm Limited

CONSULTANTS

TOBIN
CONSULTING ENGINEERS

- NOTES: -
- All Levels are in Malin Head O.D. unless noted otherwise.
 - Access track wider than 4.5m in places to facilitate transformer delivery vehicle

- LEGEND: -
- | | |
|---|---|
| Planning Boundary shown thus |  |
| Landowner Property boundaries |  |
| Contour Topographical survey shown thus |  |
| Spot Height shown thus |  |
| SID Application Case Ref. VA26.318528 | |
| 4.5m wide (minimum) access track |  |

ISSUE/REVISION		
PI	19.12.25	Issued for Planning
I/R	DATE	DESCRIPTION

PROJECT NUMBER

300-101236

SHEET TITLE

Access Track Site Layout Details
Sheet 4 of 5

SHEET NUMBER

300101236-DR-125