


ISO A1 594mm x 841mm

Project Management Initials: Designer: JC Checked: DB Approved: RG

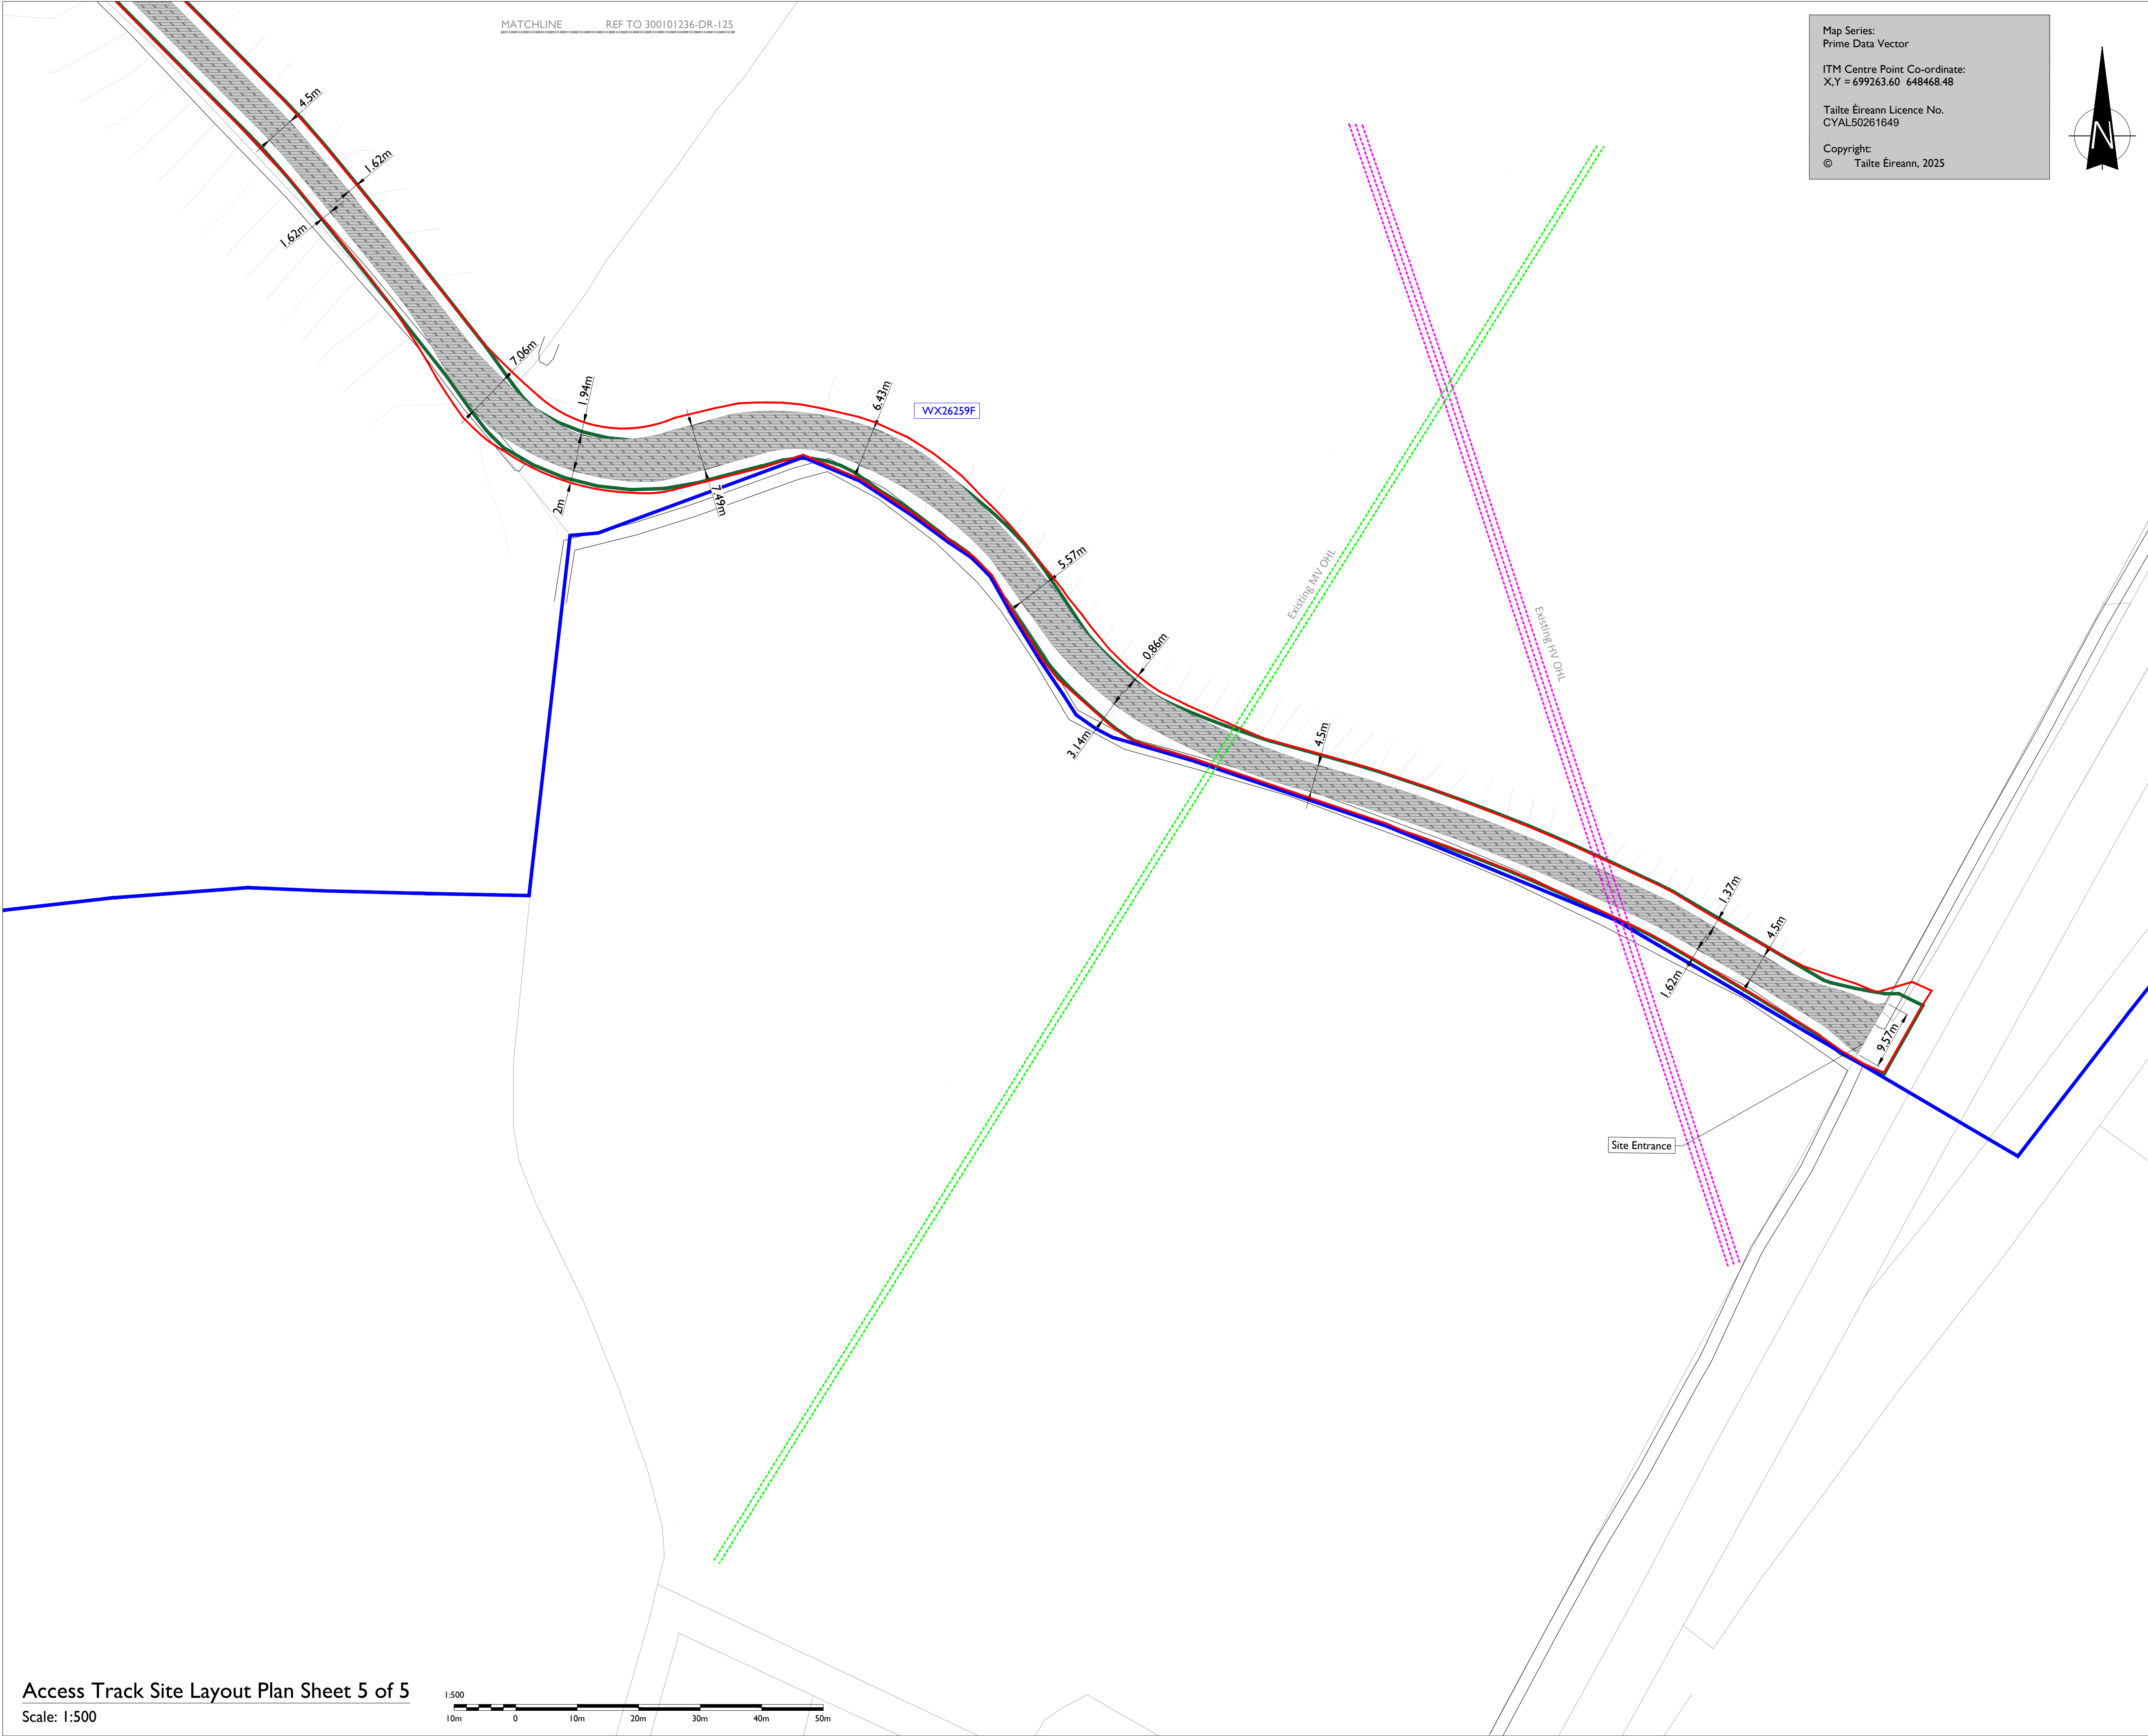


MATCHLINE REF TO 300101236-DR-125

Map Series:
Prime Data Vector

ITM Centre Point Co-ordinate:
X,Y = 699263.60 648468.48

Tailte Éireann Licence No.
CYAL50261649

Copyright:
© Tailte Éireann, 2025

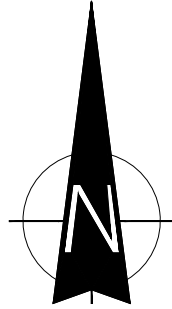

Head Office
Beenreigh,
Abbeydorney,
Tralee, Co. Kerry
Ireland
Tel: 00353 66 7135710

Regional Office
Basepoint Business Centre
Stroudley Road, Basingstoke,
Hampshire,
RG24 8UP, UK
Tel: 00 44 1256406664

PROJECT

Tincurry 110kV Substation
and Grid Connection

CLIENT

Lodgewood Solar Farm
Limited

CONSULTANTS



NOTES: -

- All Levels are in Malin Head O.D. unless noted otherwise.
- Access track wider than 4.5m in places to facilitate transformer delivery vehicle

LEGEND: -

Planning Boundary shown thus	
Landowner Property boundaries	
Contour Topographical survey shown thus	
Spot Height shown thus	
SID Application Case Ref. VA26.318528	
4.5m wide (minimum) access track	
Existing MV ESB OHL	
Existing HV ESB OHL	

ISSUE/REVISION

PI	19.12.25	Issued for Planning
I/R	DATE	DESCRIPTION

PROJECT NUMBER

300-101236

SHEET TITLE

Access Track Site Layout Details
Sheet 5 of 5

SHEET NUMBER

300101236-DR-126

