


01 East (John Street) Demolition Elevation As Existing
Scale: 1:100

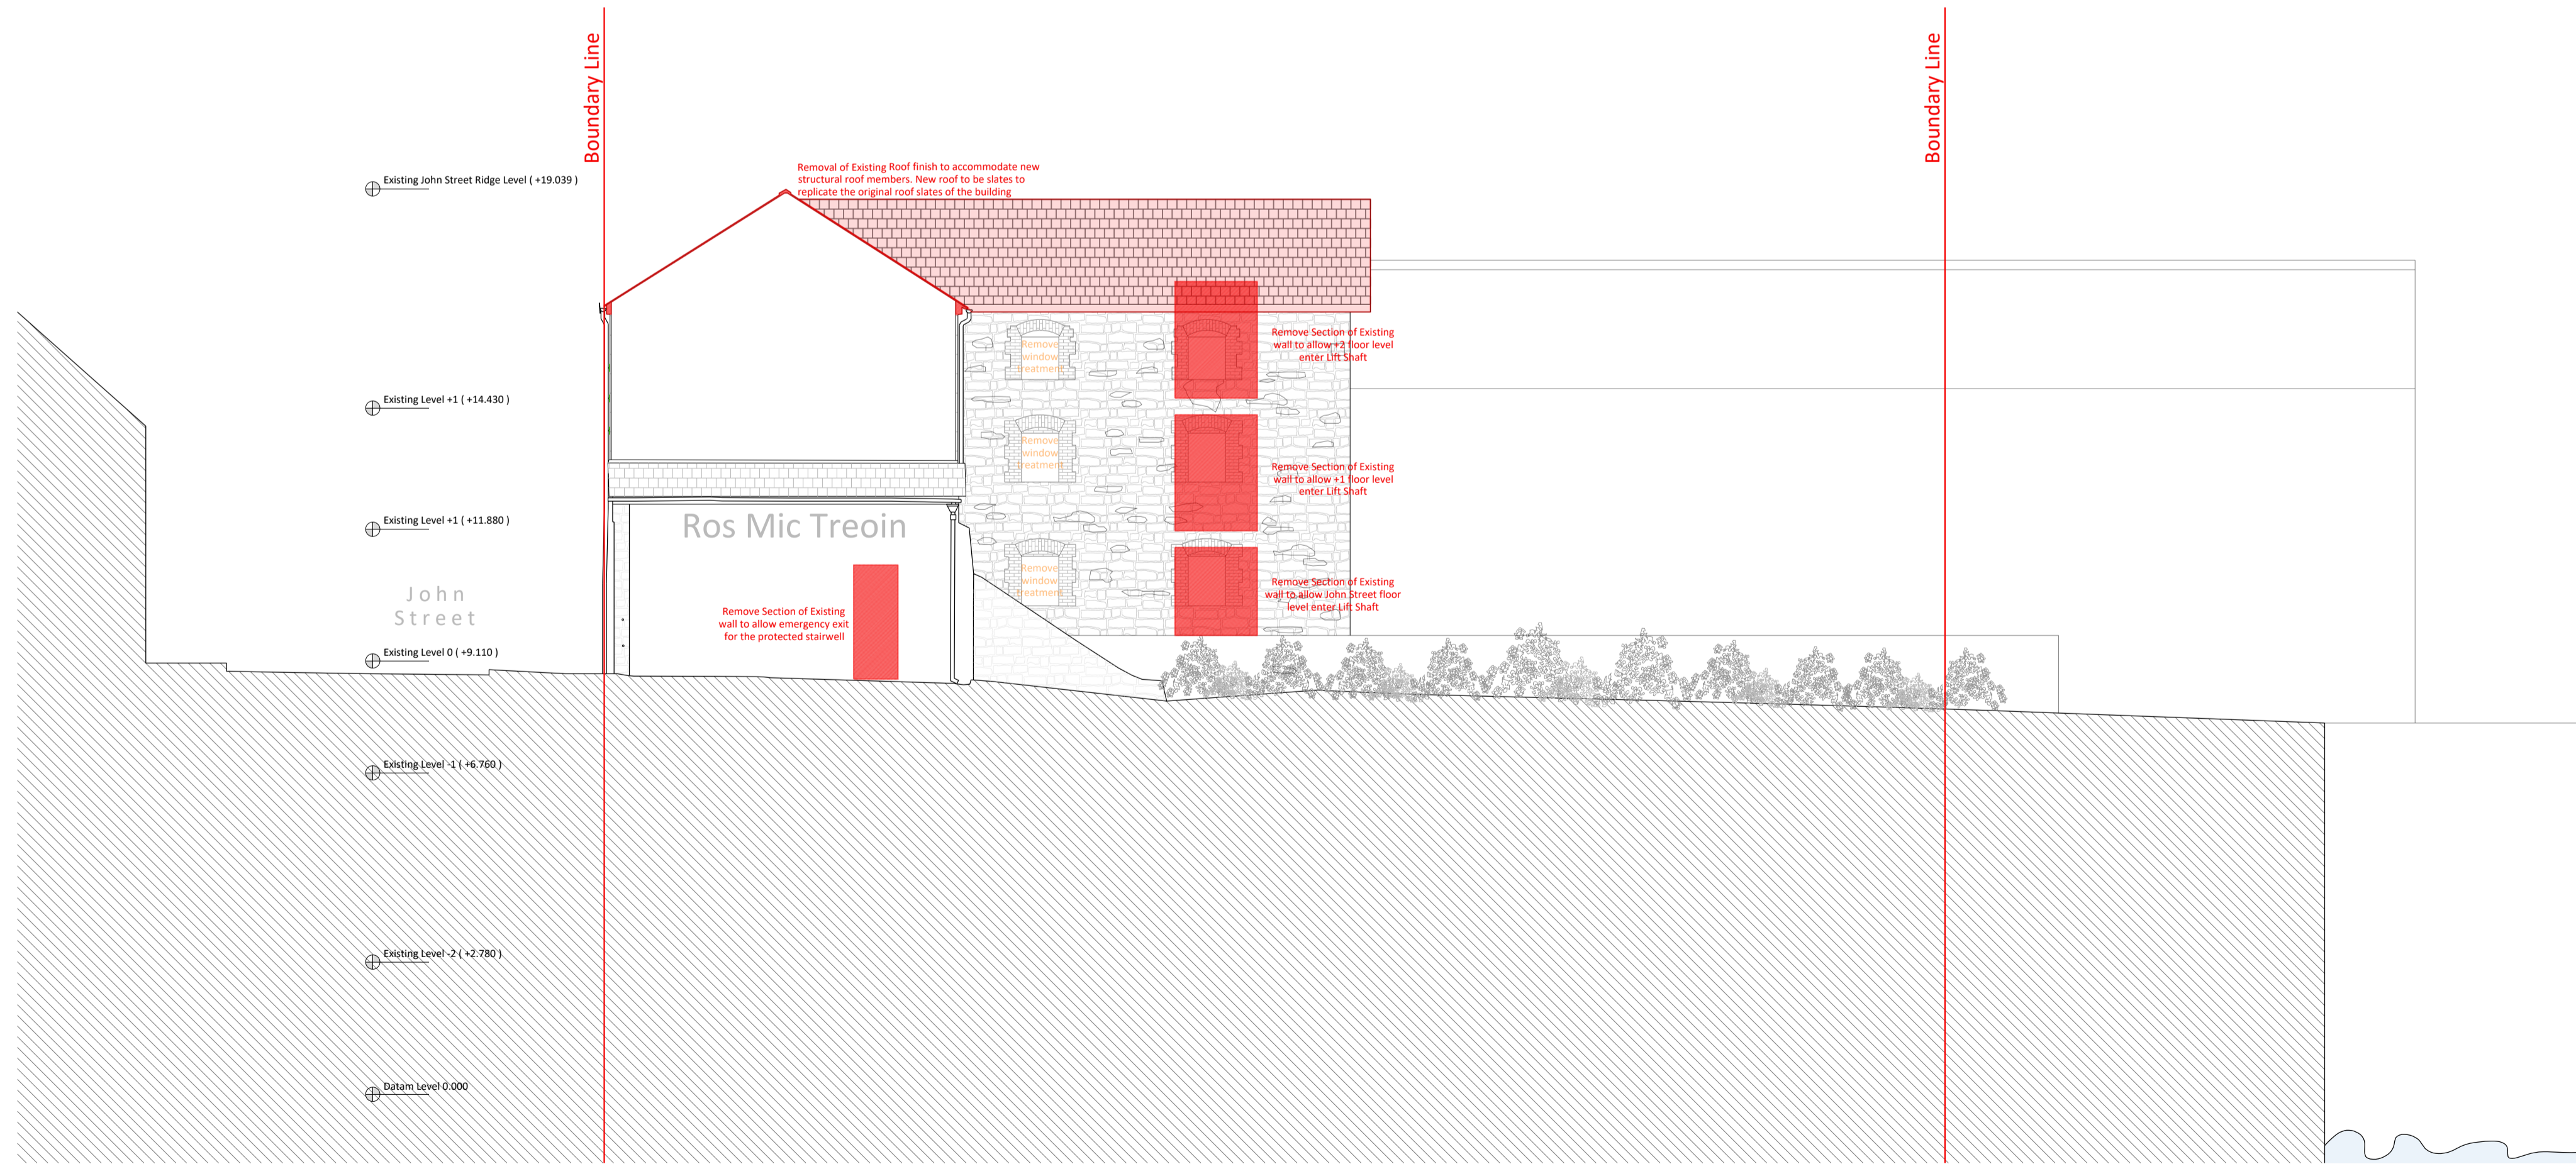

02 North (Carpark) Demolition Elevation As Existing
Scale: 1:100

Structural Demolition
Non-structural / Finishes Removal

Rev.	Date	Reason For Issue	Chk	Notes
-	-	-	-	-
-	-	-	-	-
-	-	-	-	-
-	-	-	-	-
-	-	-	-	-
-	-	-	-	-
-	-	-	-	-
-	-	-	-	-
-	-	-	-	-
-	-	-	-	-

Project	The Grain Store, John Street, New Ross, Co. Wexford	Job No.	19-104	Scale	Date
Title	North and East Demolition Elevations As Existing	Client	Wexford County Council	1:100	05.01.2024
Stage	Part 8 Planning	Number	Part 8-Demo-120		Revision
					-