



01 Section E-E
Scale: 1:100

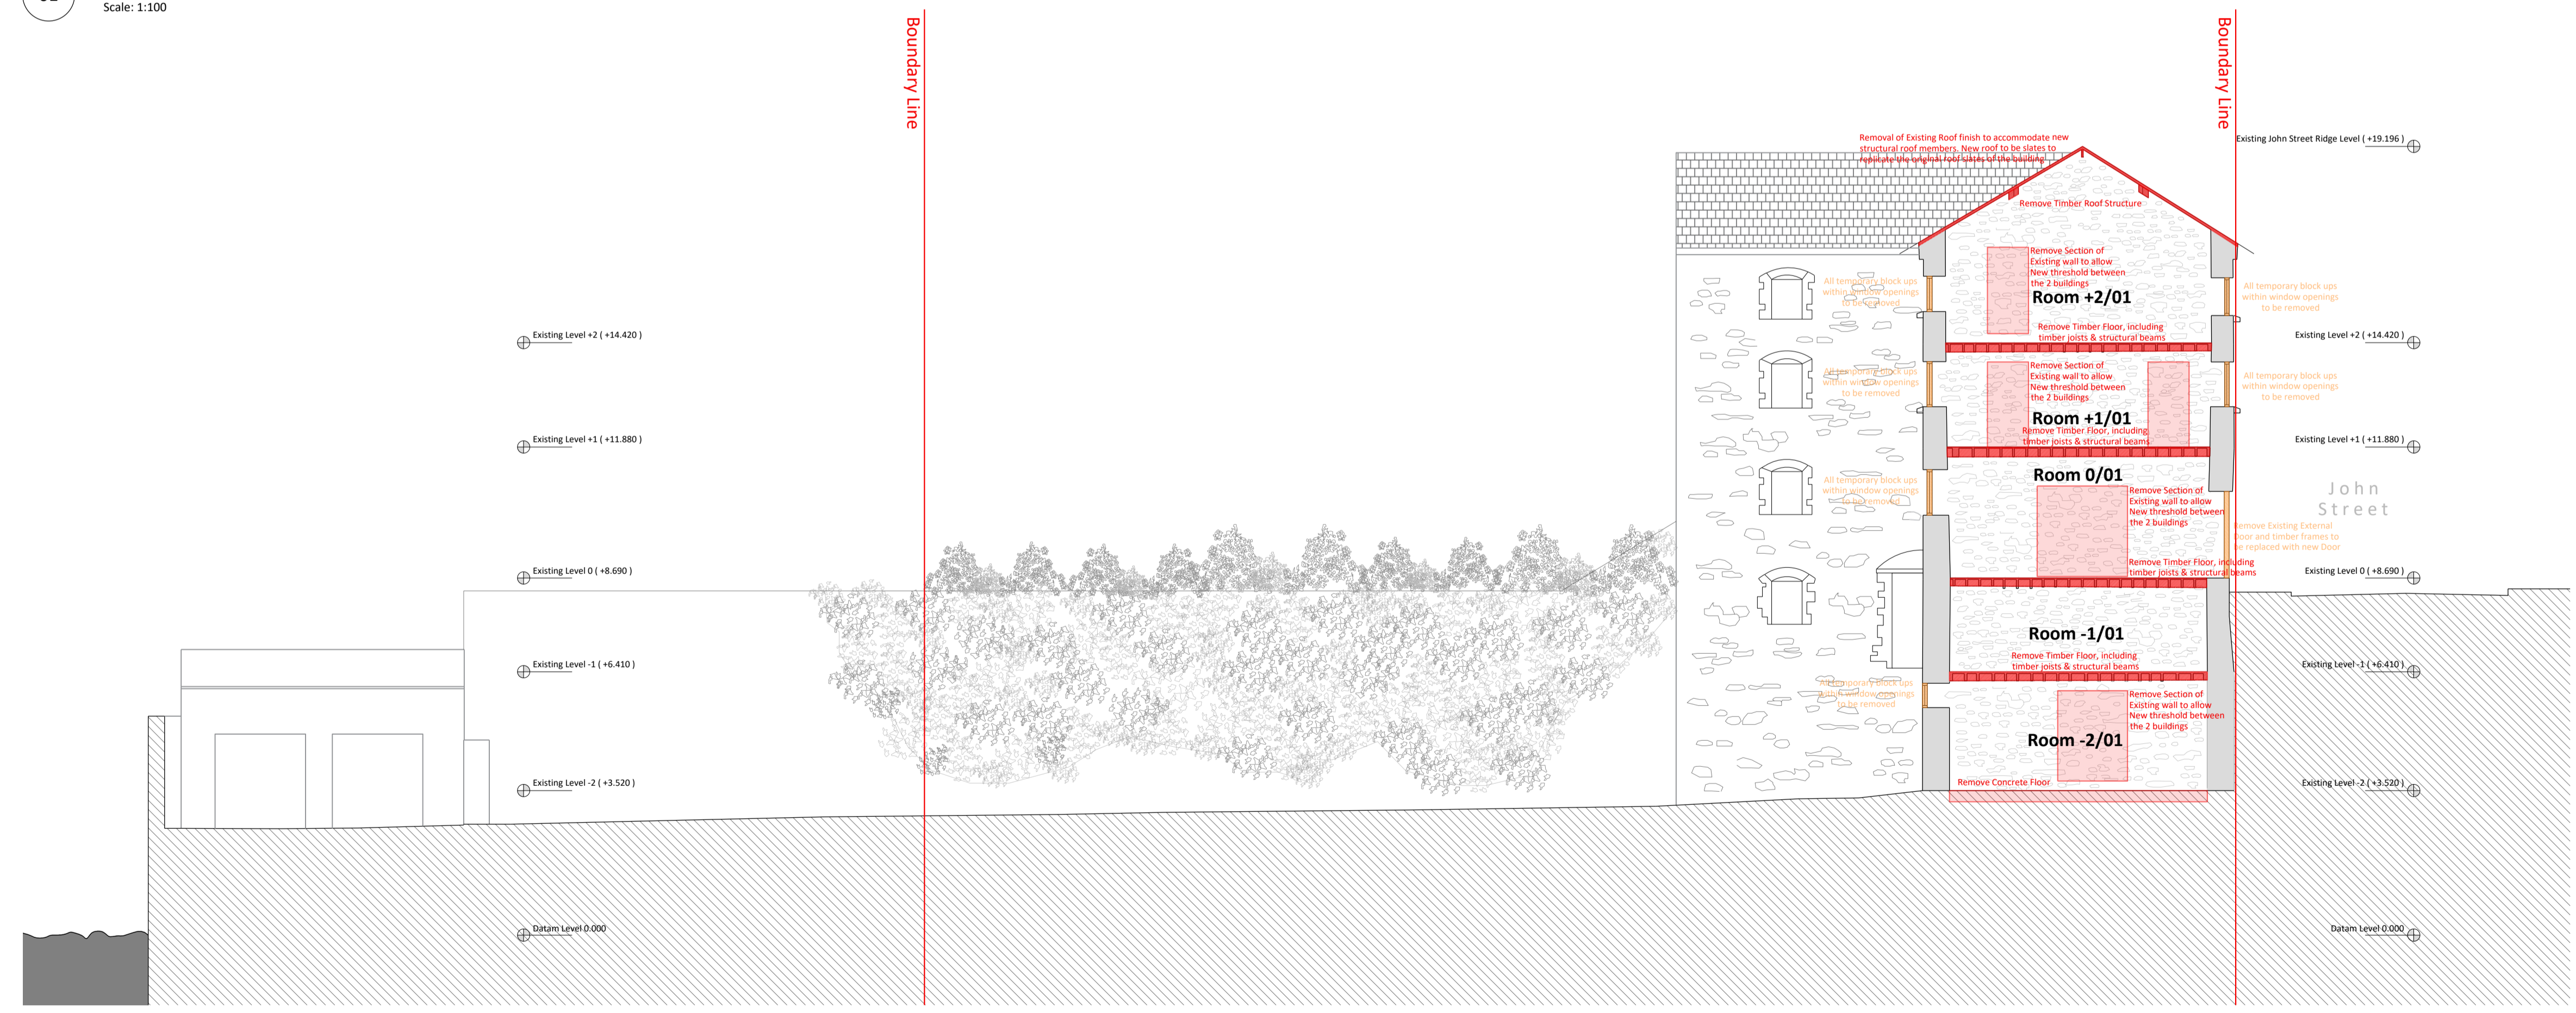

02 Section F-F
Scale: 1:100

Structural Demolition
Non-structural / Finishes Removal

Rev.	Date	Reason For Issue	Chk	Notes
-	-	-	-	-
-	-	-	-	-
-	-	-	-	-
-	-	-	-	-
-	-	-	-	-
-	-	-	-	-
-	-	-	-	-
-	-	-	-	-
-	-	-	-	-
-	-	-	-	-

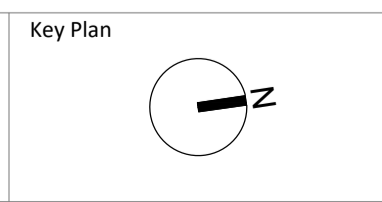

Project The Grain Store, John Street, New Ross, Wexford
Title Section E-E and F-F Demolition As Existing
Stage Part 8 Planning

Job No. 19-104	Scale 1:100	Date 05.01.2024
Client Wexford County Council	Number Part 8-Demo-152	Revision -