


01 Section C-C  
Scale: 1:100

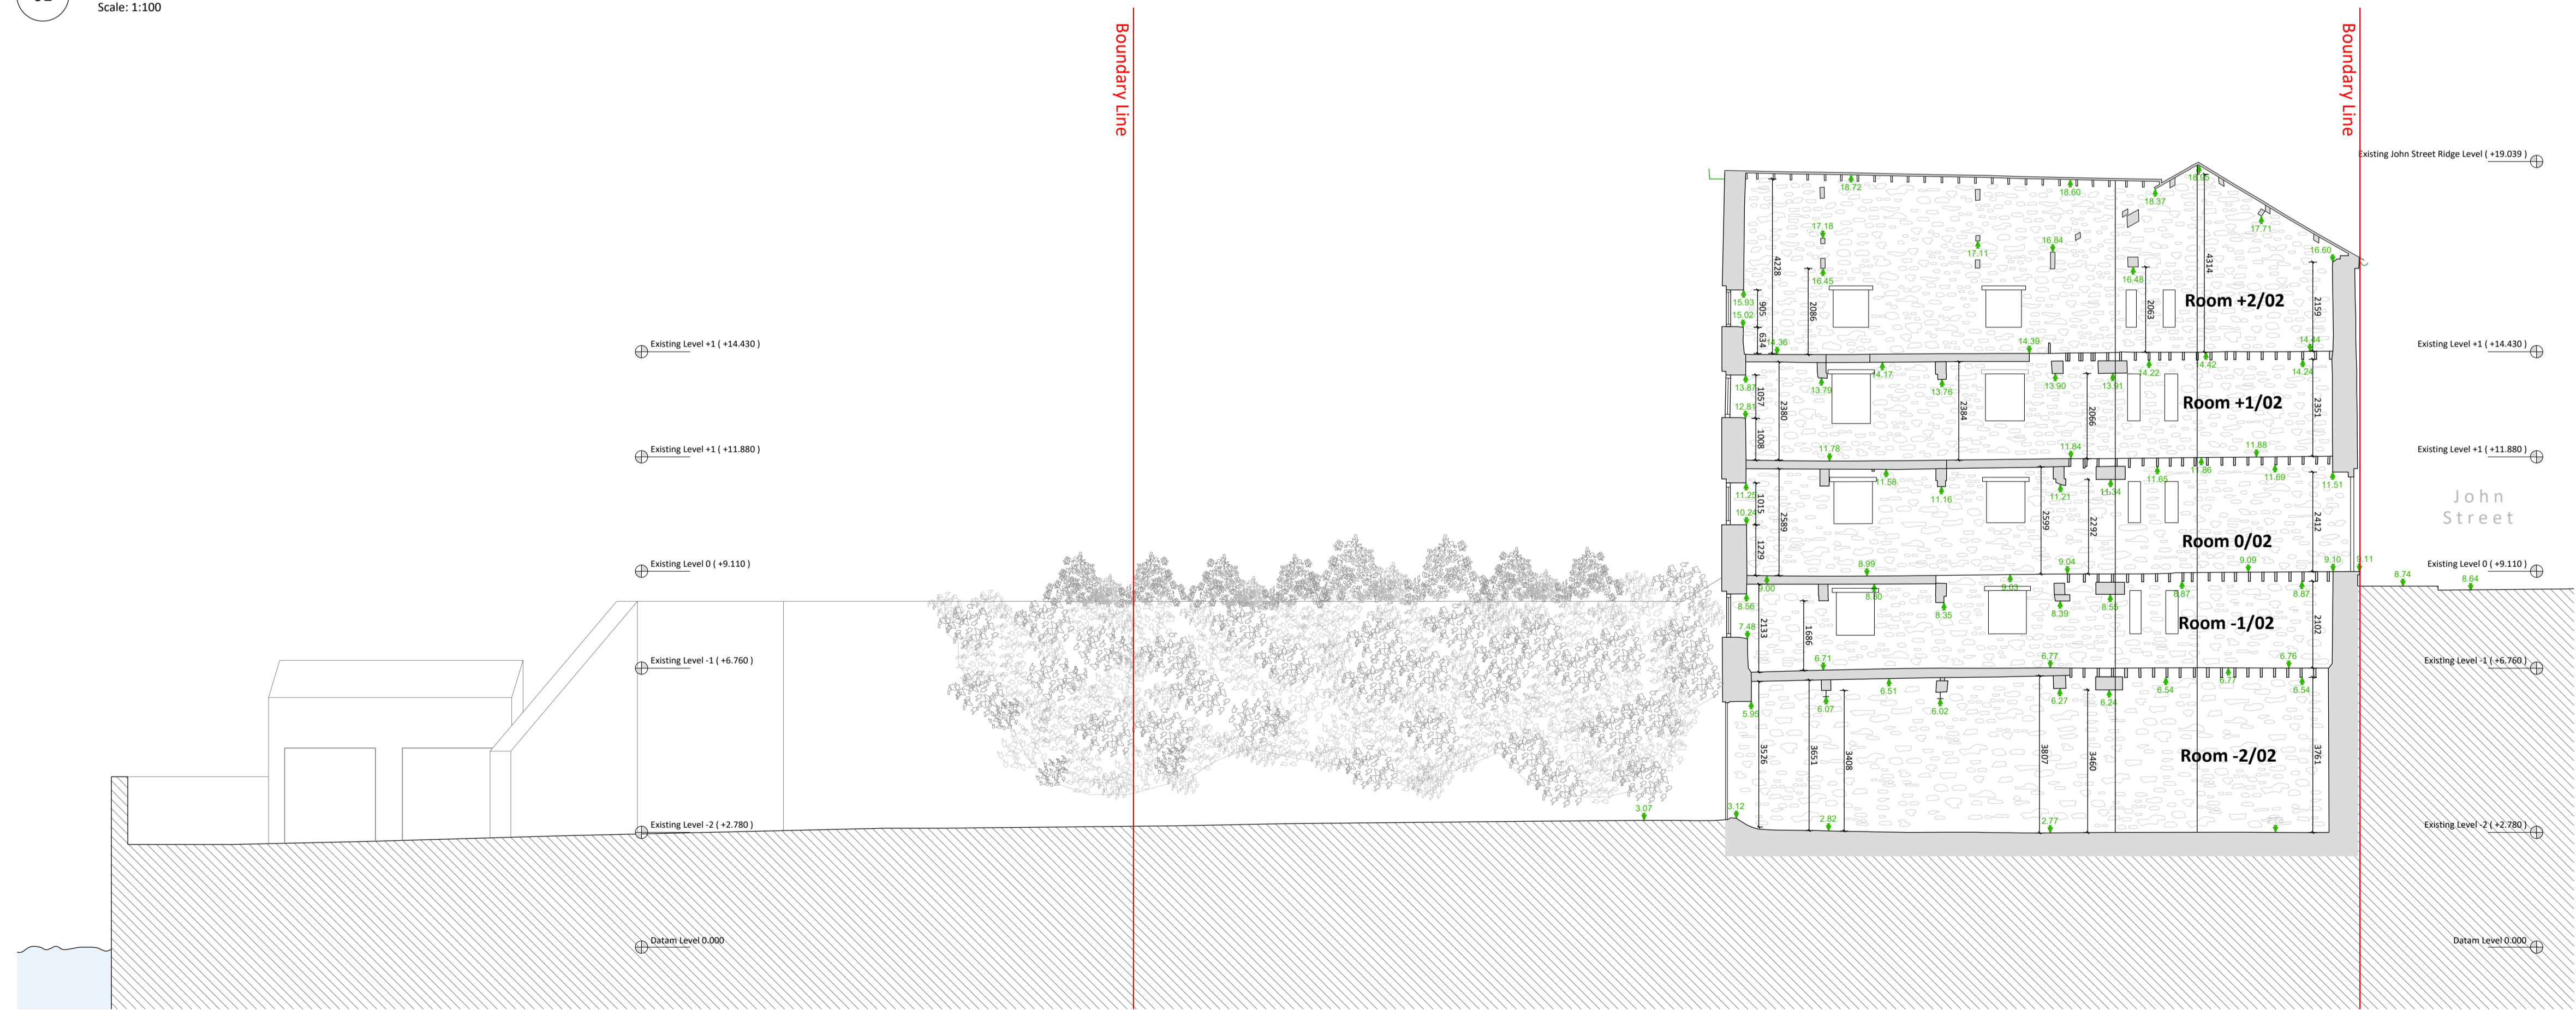

02 Section D-D  
Scale: 1:100

1. All dimensions shall be verified on site before proceeding with the work.  
2. The client shall be notified in writing of any discrepancies.  



Practice Member	Registered Architect	Architect Accredited in Conservation	PSDP Accreditation	Environmental Accreditation
2023	2023	G3	P	E



Rev.	Date	Reason For Issue	Chk	Notes
-	-	-	-	-
-	-	-	-	-
-	-	-	-	-
-	-	-	-	-
-	-	-	-	-
-	-	-	-	-
-	-	-	-	-
-	-	-	-	-
-	-	-	-	-
-	-	-	-	-

Key Plan	
----------	--

Project	The Grain Store, John Street, New Ross, Wexford
Title	Section C-C and D-D As Existing
Stage	Part 8 Planning

Job No.	19-104	Scale	1:100	Date	05.01.2024
Client	Wexford County Council	Number	Part 8-E-151	Revision	-