


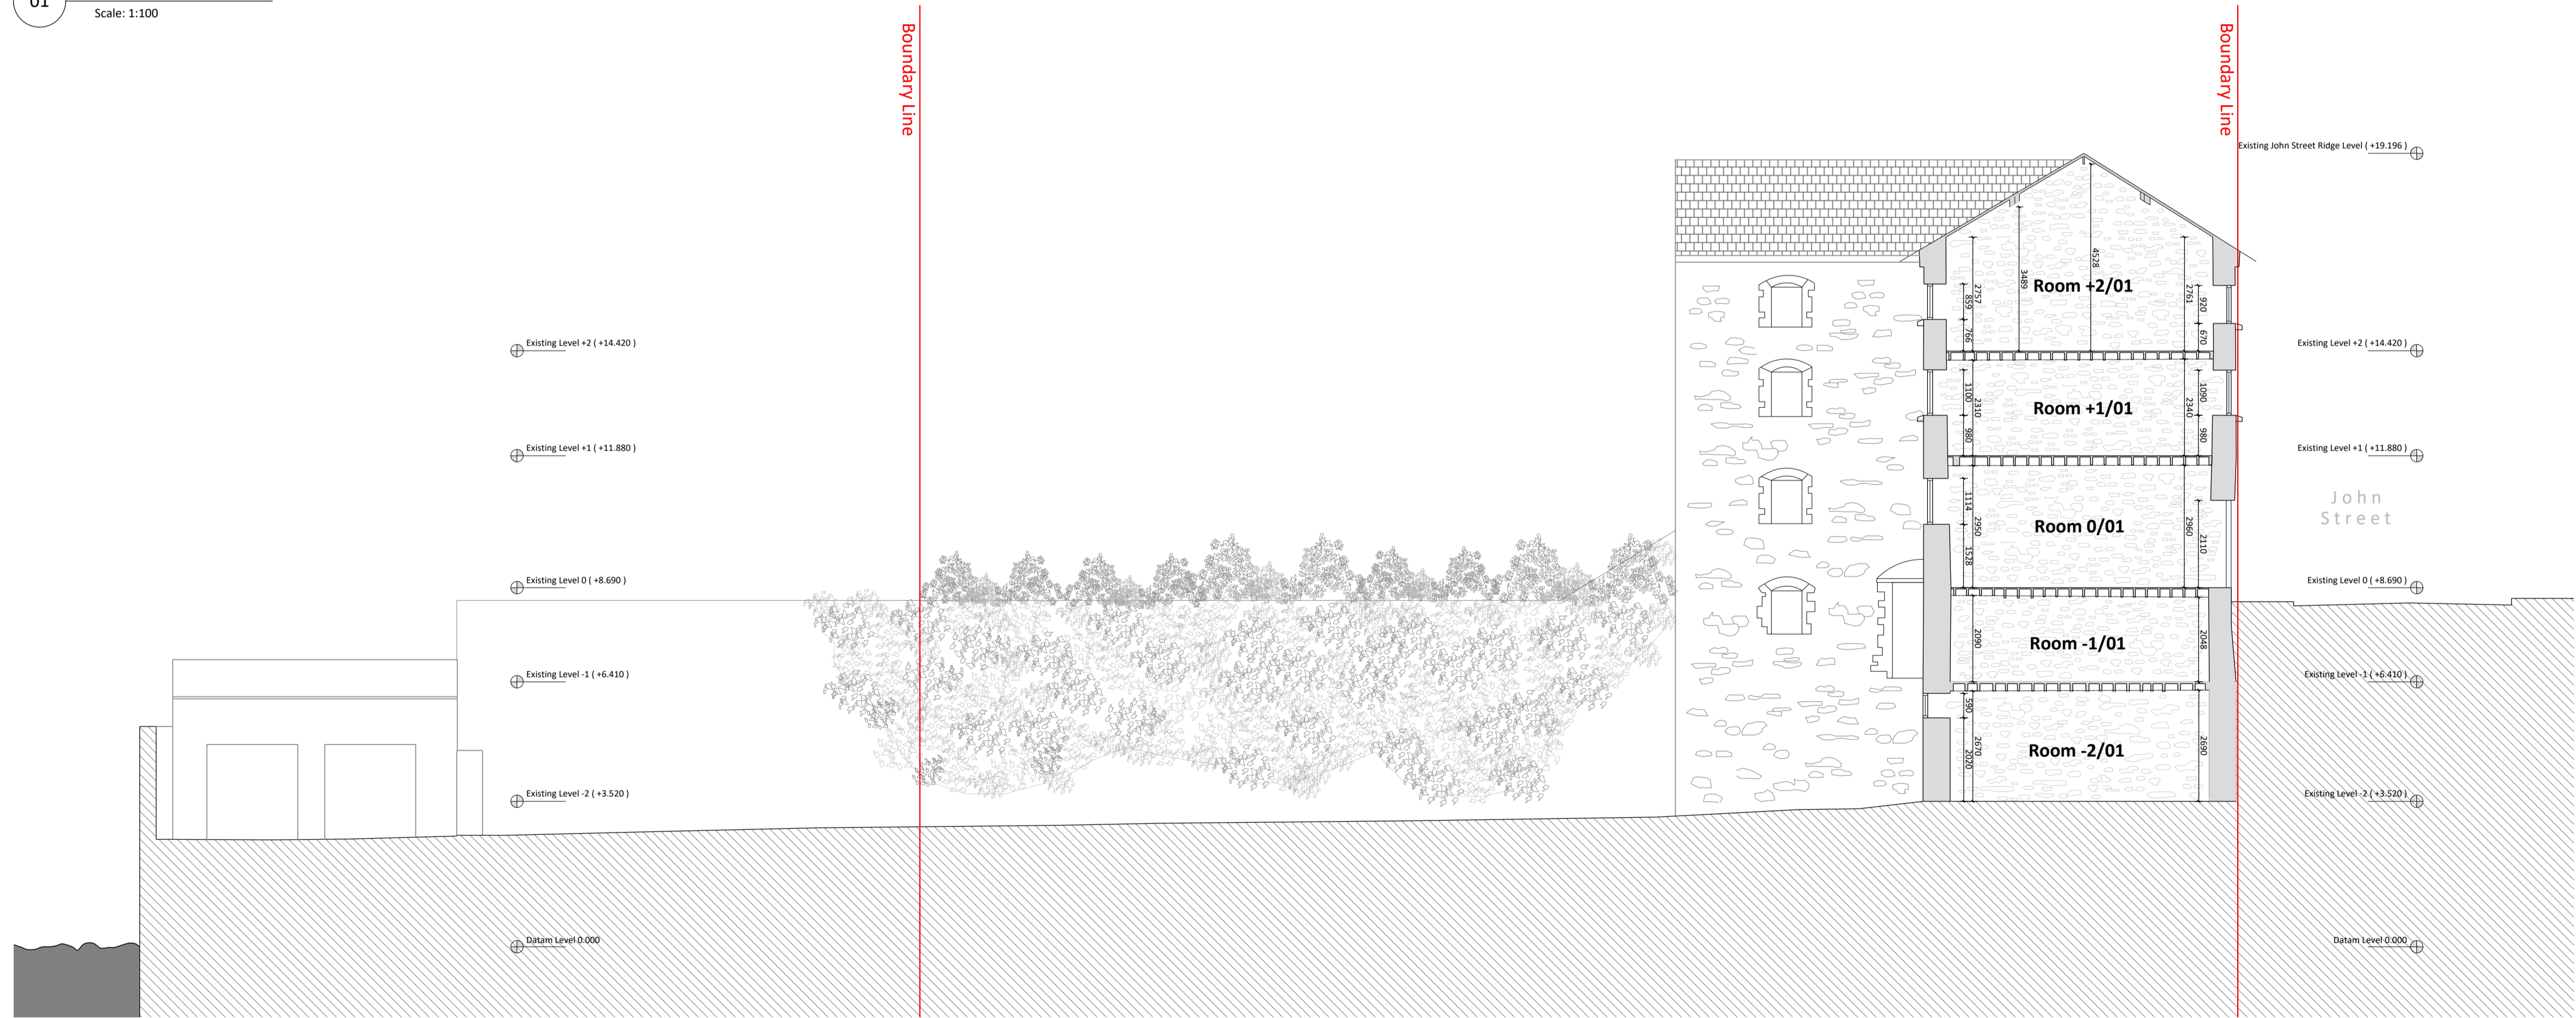

01 Section E-E
Scale: 1:100



02 Section F-F
Scale: 1:100

Rev.	Date	Reason For Issue	Chk	Notes
-	-	-	-	-
-	-	-	-	-
-	-	-	-	-
-	-	-	-	-
-	-	-	-	-
-	-	-	-	-
-	-	-	-	-
-	-	-	-	-
-	-	-	-	-
-	-	-	-	-

