




01 East (John Street) Elevation As Proposed
Scale: 1:100

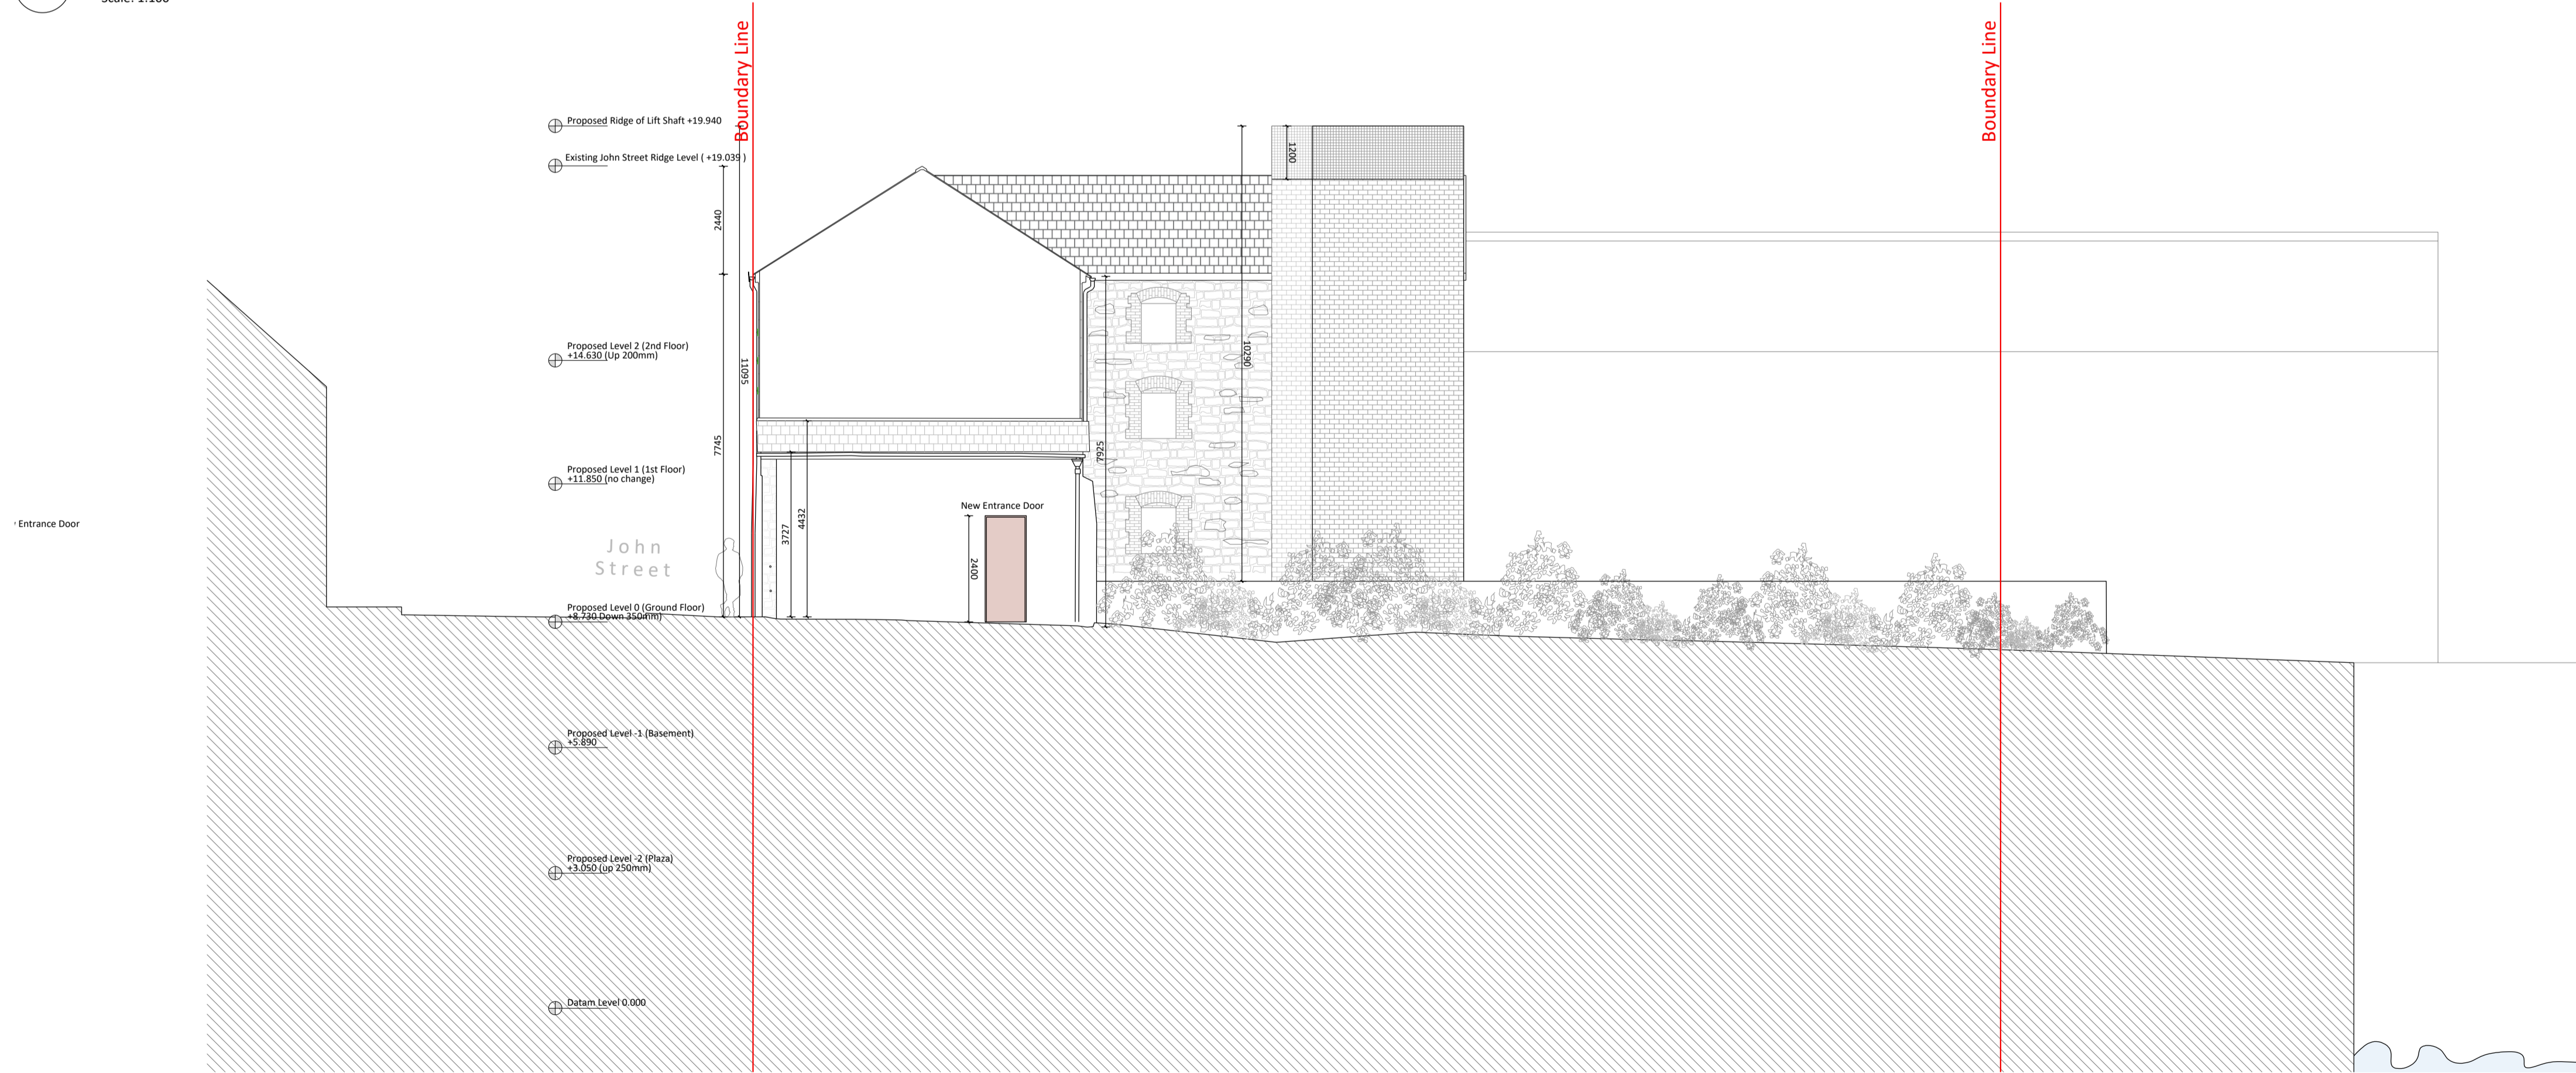

02 North (Carpark) Elevation As Proposed
Scale: 1:100