


01 Section C-C  
Scale: 1:100

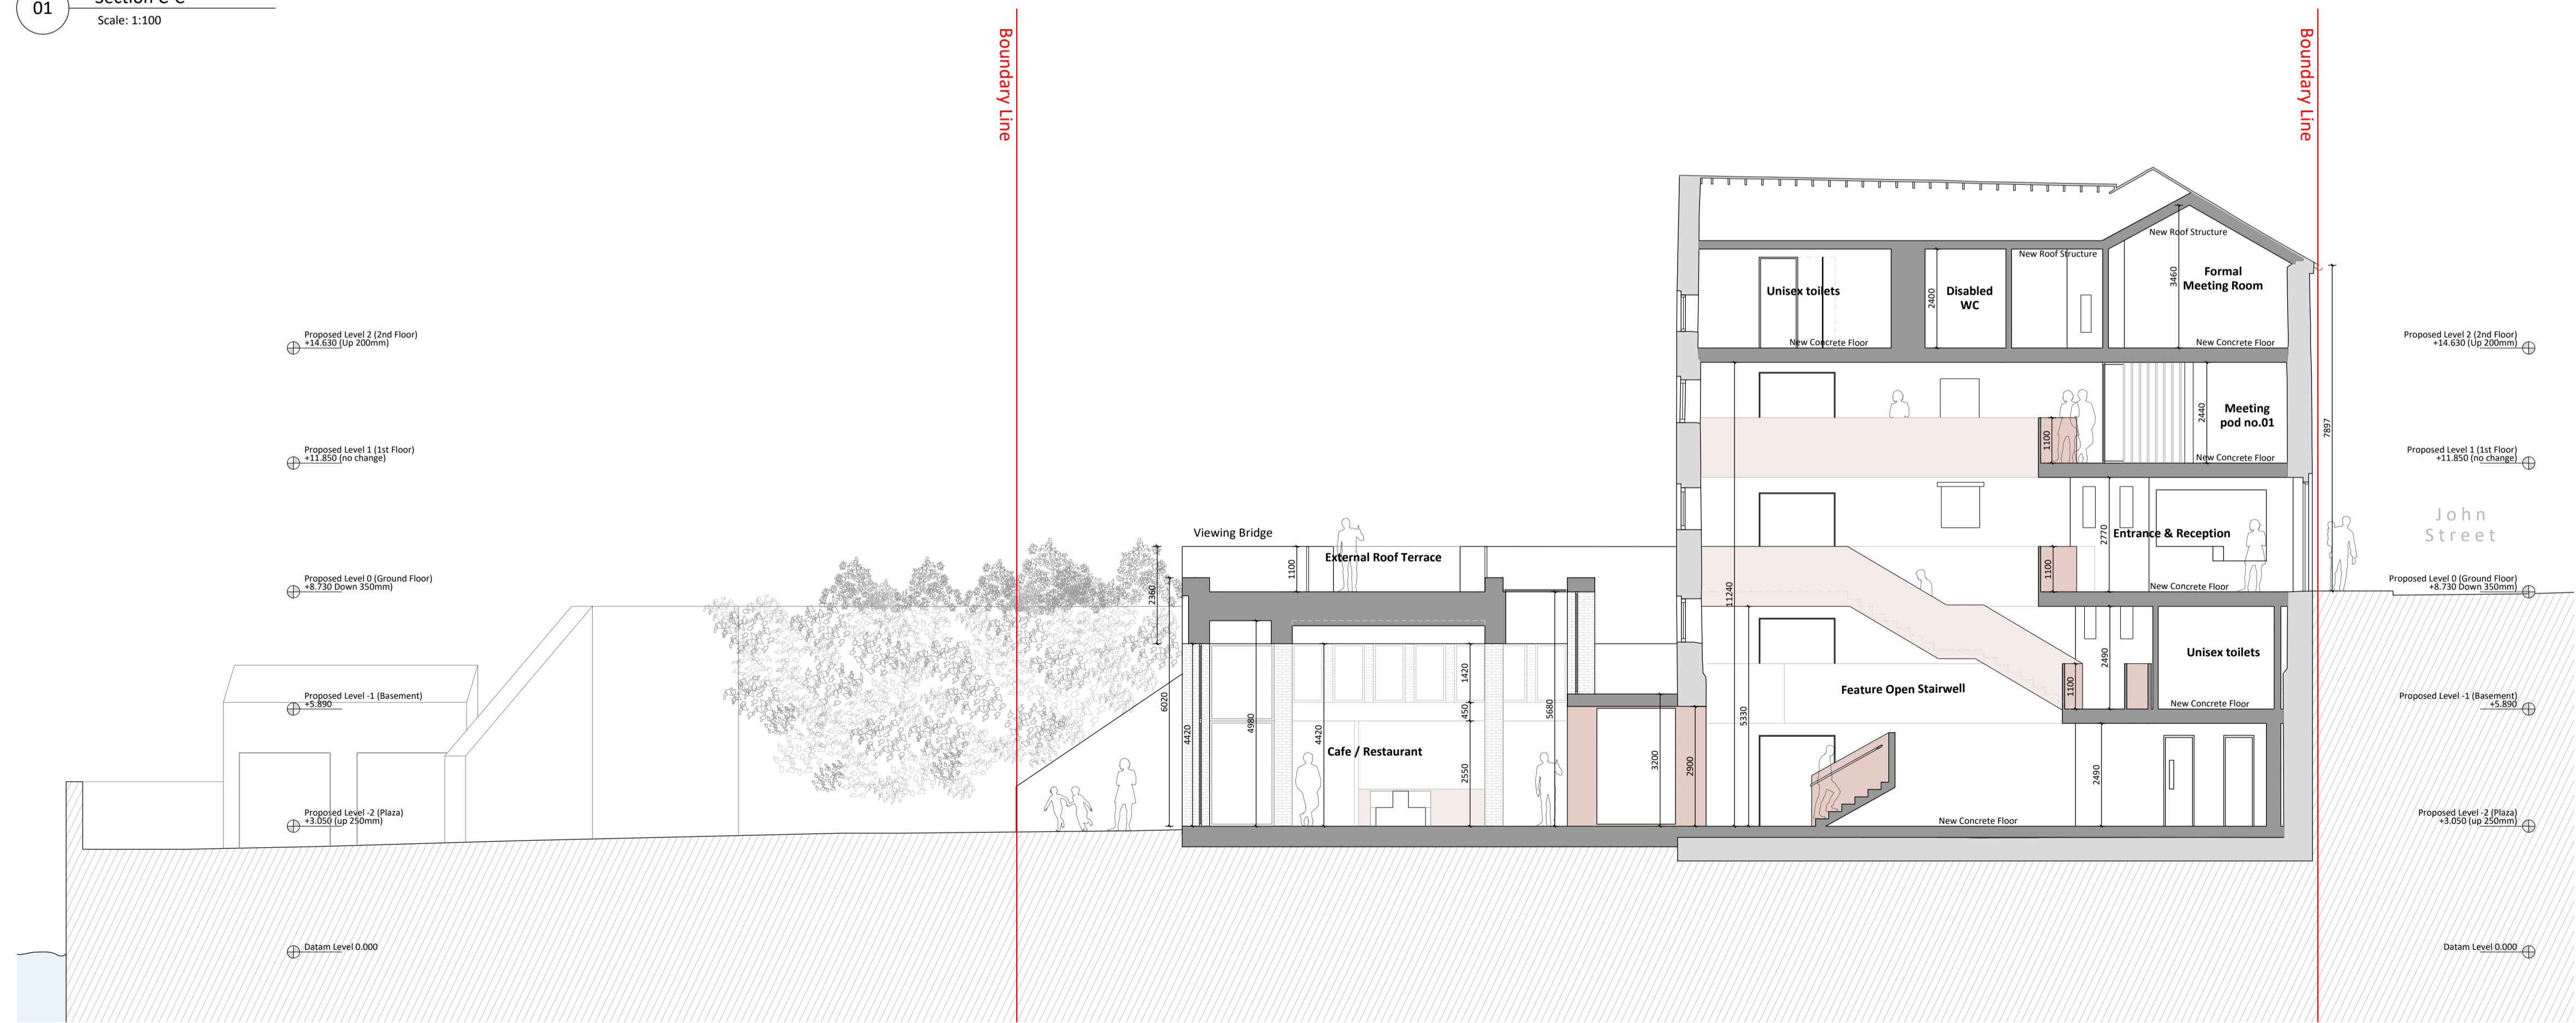

02 Section D-D  
Scale: 1:100

Rev.	Date	Reason For Issue	Chk	Notes
-	-	-	-	-
-	-	-	-	-
-	-	-	-	-
-	-	-	-	-
-	-	-	-	-
-	-	-	-	-
-	-	-	-	-
-	-	-	-	-
-	-	-	-	-
-	-	-	-	-

Key Plan	
----------	--

Project	The Grain Store, John Street, New Ross, Wexford
Title	Section C-C and D-D As Proposed
Stage	Part 8 Planning

Job No.	19-104	Scale	1:100	Date	05.01.2024
Client	Wexford County Council	Number	Part 8-P-151	Revision	-