


01 Section E-E
Scale: 1:100

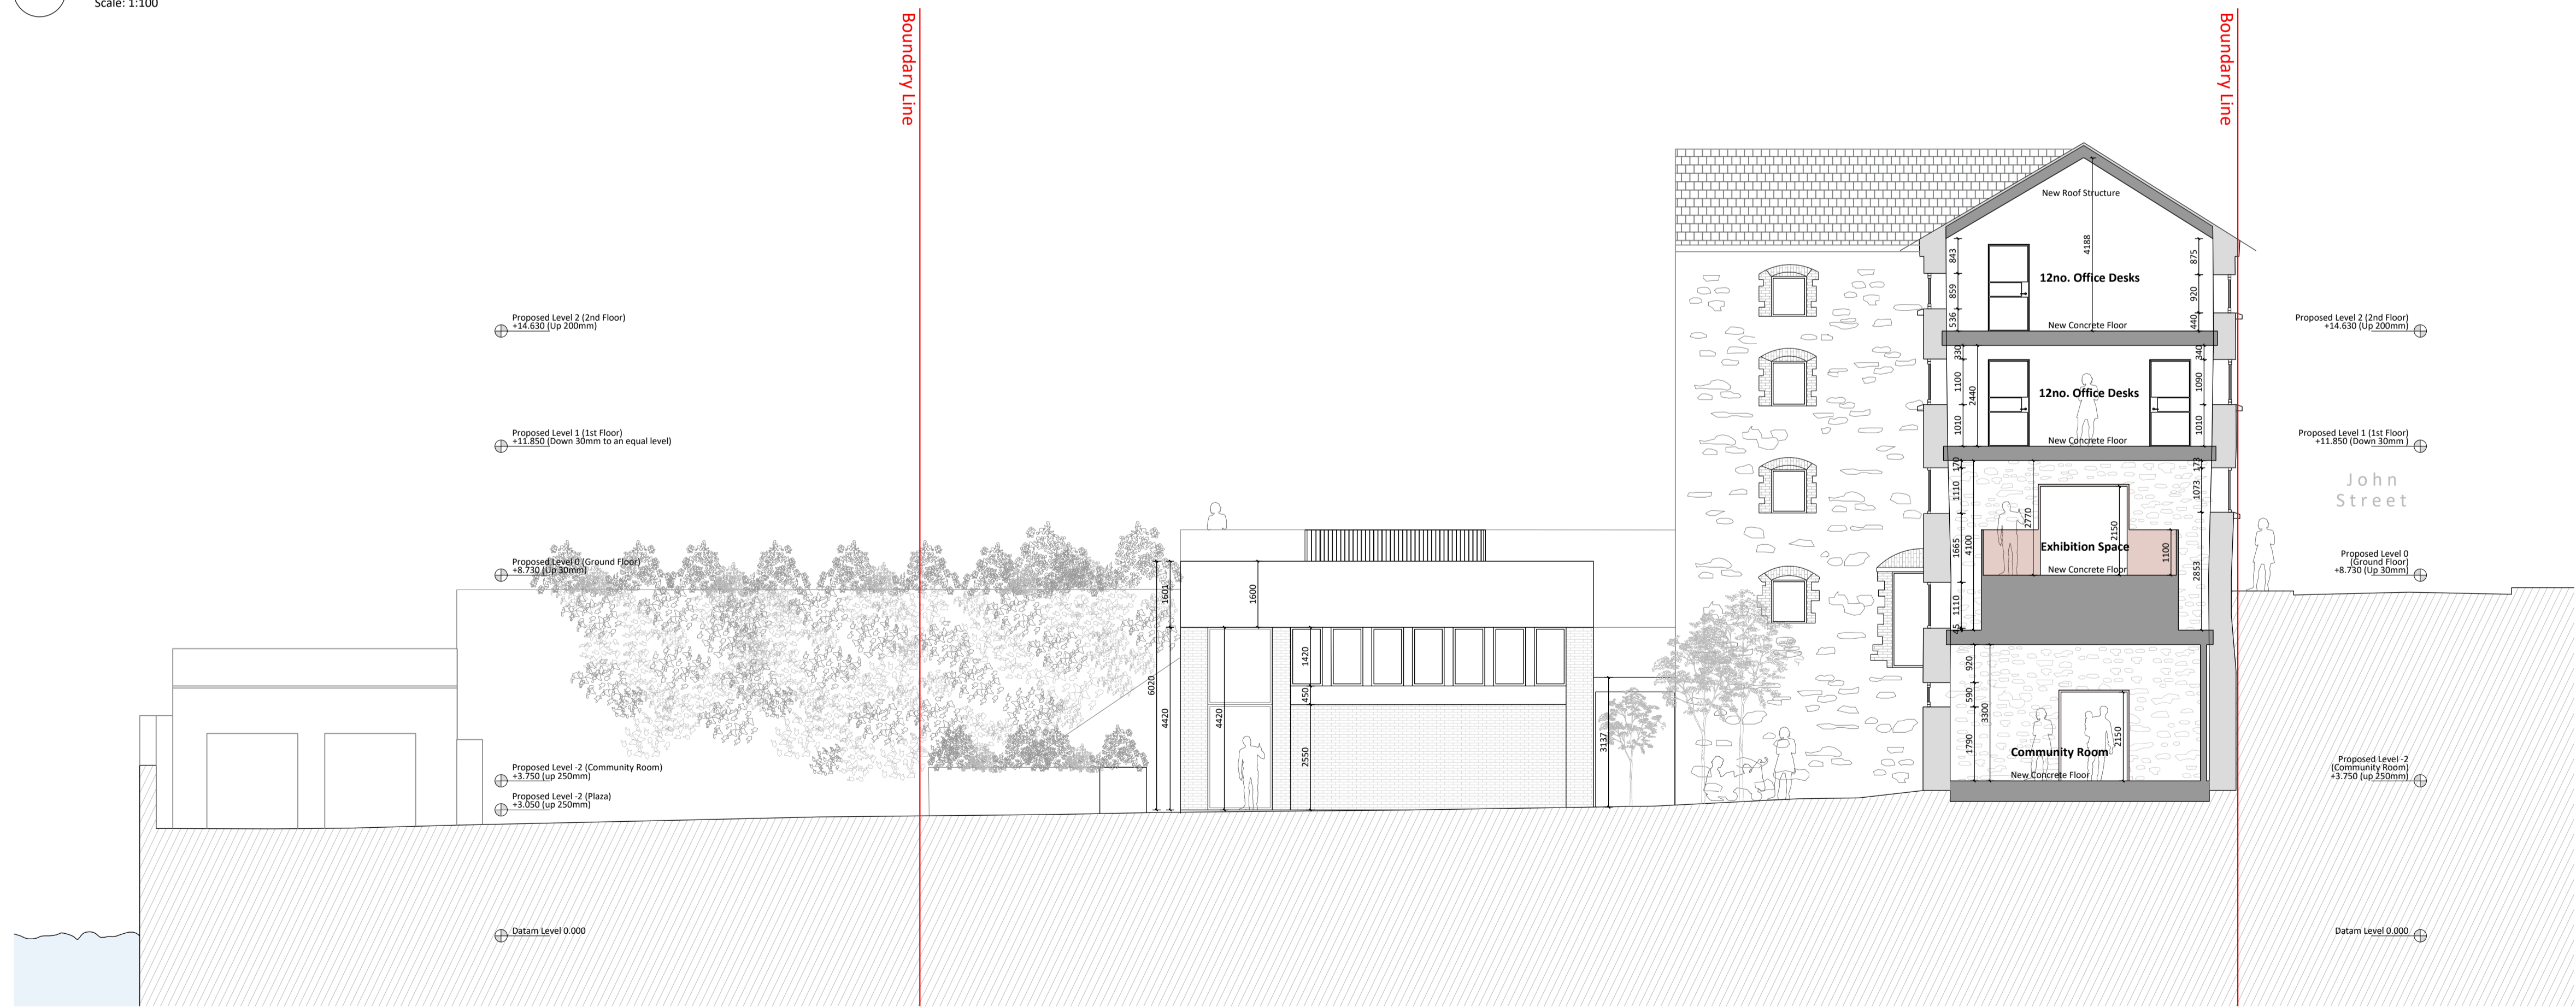

02 Section F-F
Scale: 1:100

Rev.	Date	Reason For Issue	Chk	Notes
-	-	-	-	-
-	-	-	-	-
-	-	-	-	-
-	-	-	-	-
-	-	-	-	-
-	-	-	-	-
-	-	-	-	-
-	-	-	-	-
-	-	-	-	-
-	-	-	-	-

Key Plan

Project	The Grain Store, John Street, New Ross, Wexford
Title	Section E-E and F-F As Proposed
Stage	Part 8 Planning

Job No.	19-104	Scale	1:100	Date	05.01.2024
Client	Wexford County Council	Number	Part 8-P-152	Revision	-