


**Drawing Legend**

- Planning Application Boundary
- Existing Road to be Upgraded
- Proposed Road
- Proposed Upgrades to Existing Roads for Amenity Track
- Proposed New Amenity Track
- Existing Historical Pathway
- Wheelwash
- Gate
- Security Hut
- Met Mast
- Passing Bay
- Peat Deposition Area
- Proposed Steel Mast
- Existing Steel Mast
- Proposed OHL
- Existing OHL
- Proposed Temporary Access Track
- Watercourse Crossing
- Soft Levelled Area
- Hardstand
- Turbine Foundation
- Turbine Sweep Area
- Borrow Pit
- Ornithological Enhancement and Mitigation
- Linear Replanting
- Ecological Enhancement
- Construction & Turbine delivery main entrance
- Extension of Underpass to be installed
- Watercourses
- Electrical Cable Trench Type 01  
*Total Distance 6261m*
- Electrical Cable Trench Type 02  
*Total Distance 3525m*
- Electrical Cable Trench Type 03  
*Total Distance 3422m*
- Temporary Works Area
- Proposed Floated Road over Archaeological Feature
- Predator Proof Fencing

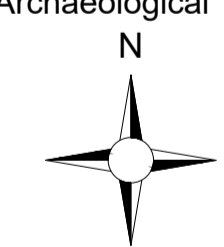

PROJECT TITLE:  
**Lemnaghan Wind Farm, Co. Offaly**

DRAWING TITLE:  
**Site Layout Key Plan (1:2,500) Sheet A**

PROJECT No.:	DRAWING No.:	SCALE:	
<b>200804</b>	<b>200804 - 03</b>	<b>1:15,000 @ A1</b>	
DRAWN BY:	CHECKED BY:	DATE:	REVISION.:
<b>GO</b>	<b>RD</b>	<b>24.03.2026</b>	<b>P01</b>
OS SHEET No.:			
3302, 3303, 3304, 3365, 3366, 3367, 3428, 3429, 3430			



Email: [info@www.mkoireland.ie](mailto:info@www.mkoireland.ie) / Website: [www.mkoireland.ie](http://www.mkoireland.ie)