


- Legend:**
- EIAR Site Boundary
 - Proposed Turbine & Hardstanding
 - Proposed Internal Track
 - Proposed Upgrade to Existing Internal Track
 - Proposed New Amenity Track
 - Existing Amenity Track
 - Proposed Construction Compound
 - Proposed Substation
 - Proposed Met Mast
 - Existing Pump Station
 - Proposed Borrow Pit
 - Proposed Peat Deposition Area
 - Proposed Peat / Spoil Side Casting Berms
 - Togher (Archeological Feature)

- Road Type Legend:**
- Type A - New Excavate & Replace Internal Track
 - Type B - New Floated Internal Track
 - Type C - Upgrade of Existing Excavated Internal Track

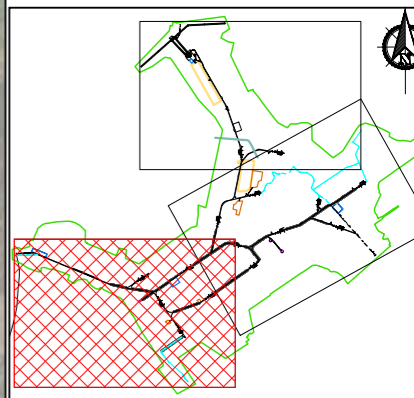

PLAN
Scale 1:5000

KEYPLAN
Scale 1:60000

If Applicable : Ordnance Survey Ireland Licence No. CYAL50221678 © Ordnance Survey Ireland and Government of Ireland



No part of this document may be reproduced or transmitted in any form or stored in any retrieval system of any nature without the written permission of Fehily Timoney & Company as copyright holder except as agreed for use on the project for which the document was originally issued. Do not scale. Use figured dimensions only. If in doubt - Ask!

Rev.	Description	App By	Date
A	FOR INFORMATION	BDH	30.05.25
B	FOR INFORMATION	BDH	27.06.25
C	FOR INFORMATION	BDH	22.07.25

PROJECT LEMANAGHAN WIND FARM, CO. OFFALY		CLIENT MKO	
SHEET ROAD CONSTRUCTION TYPES PLAN SHEET 3 OF 3		Date 22.07.25	Project number P20-216
		Scale (@ A1) 1:5000	Rev C
		Drawn by POR	Drawing Number P20-216-0600-0015
		Checked by AC	

O:\ACAD\2020\P20-216\P20-216-0600-0015

9 March 2025