


MATCHLINE REF TO 300101269-DR-106

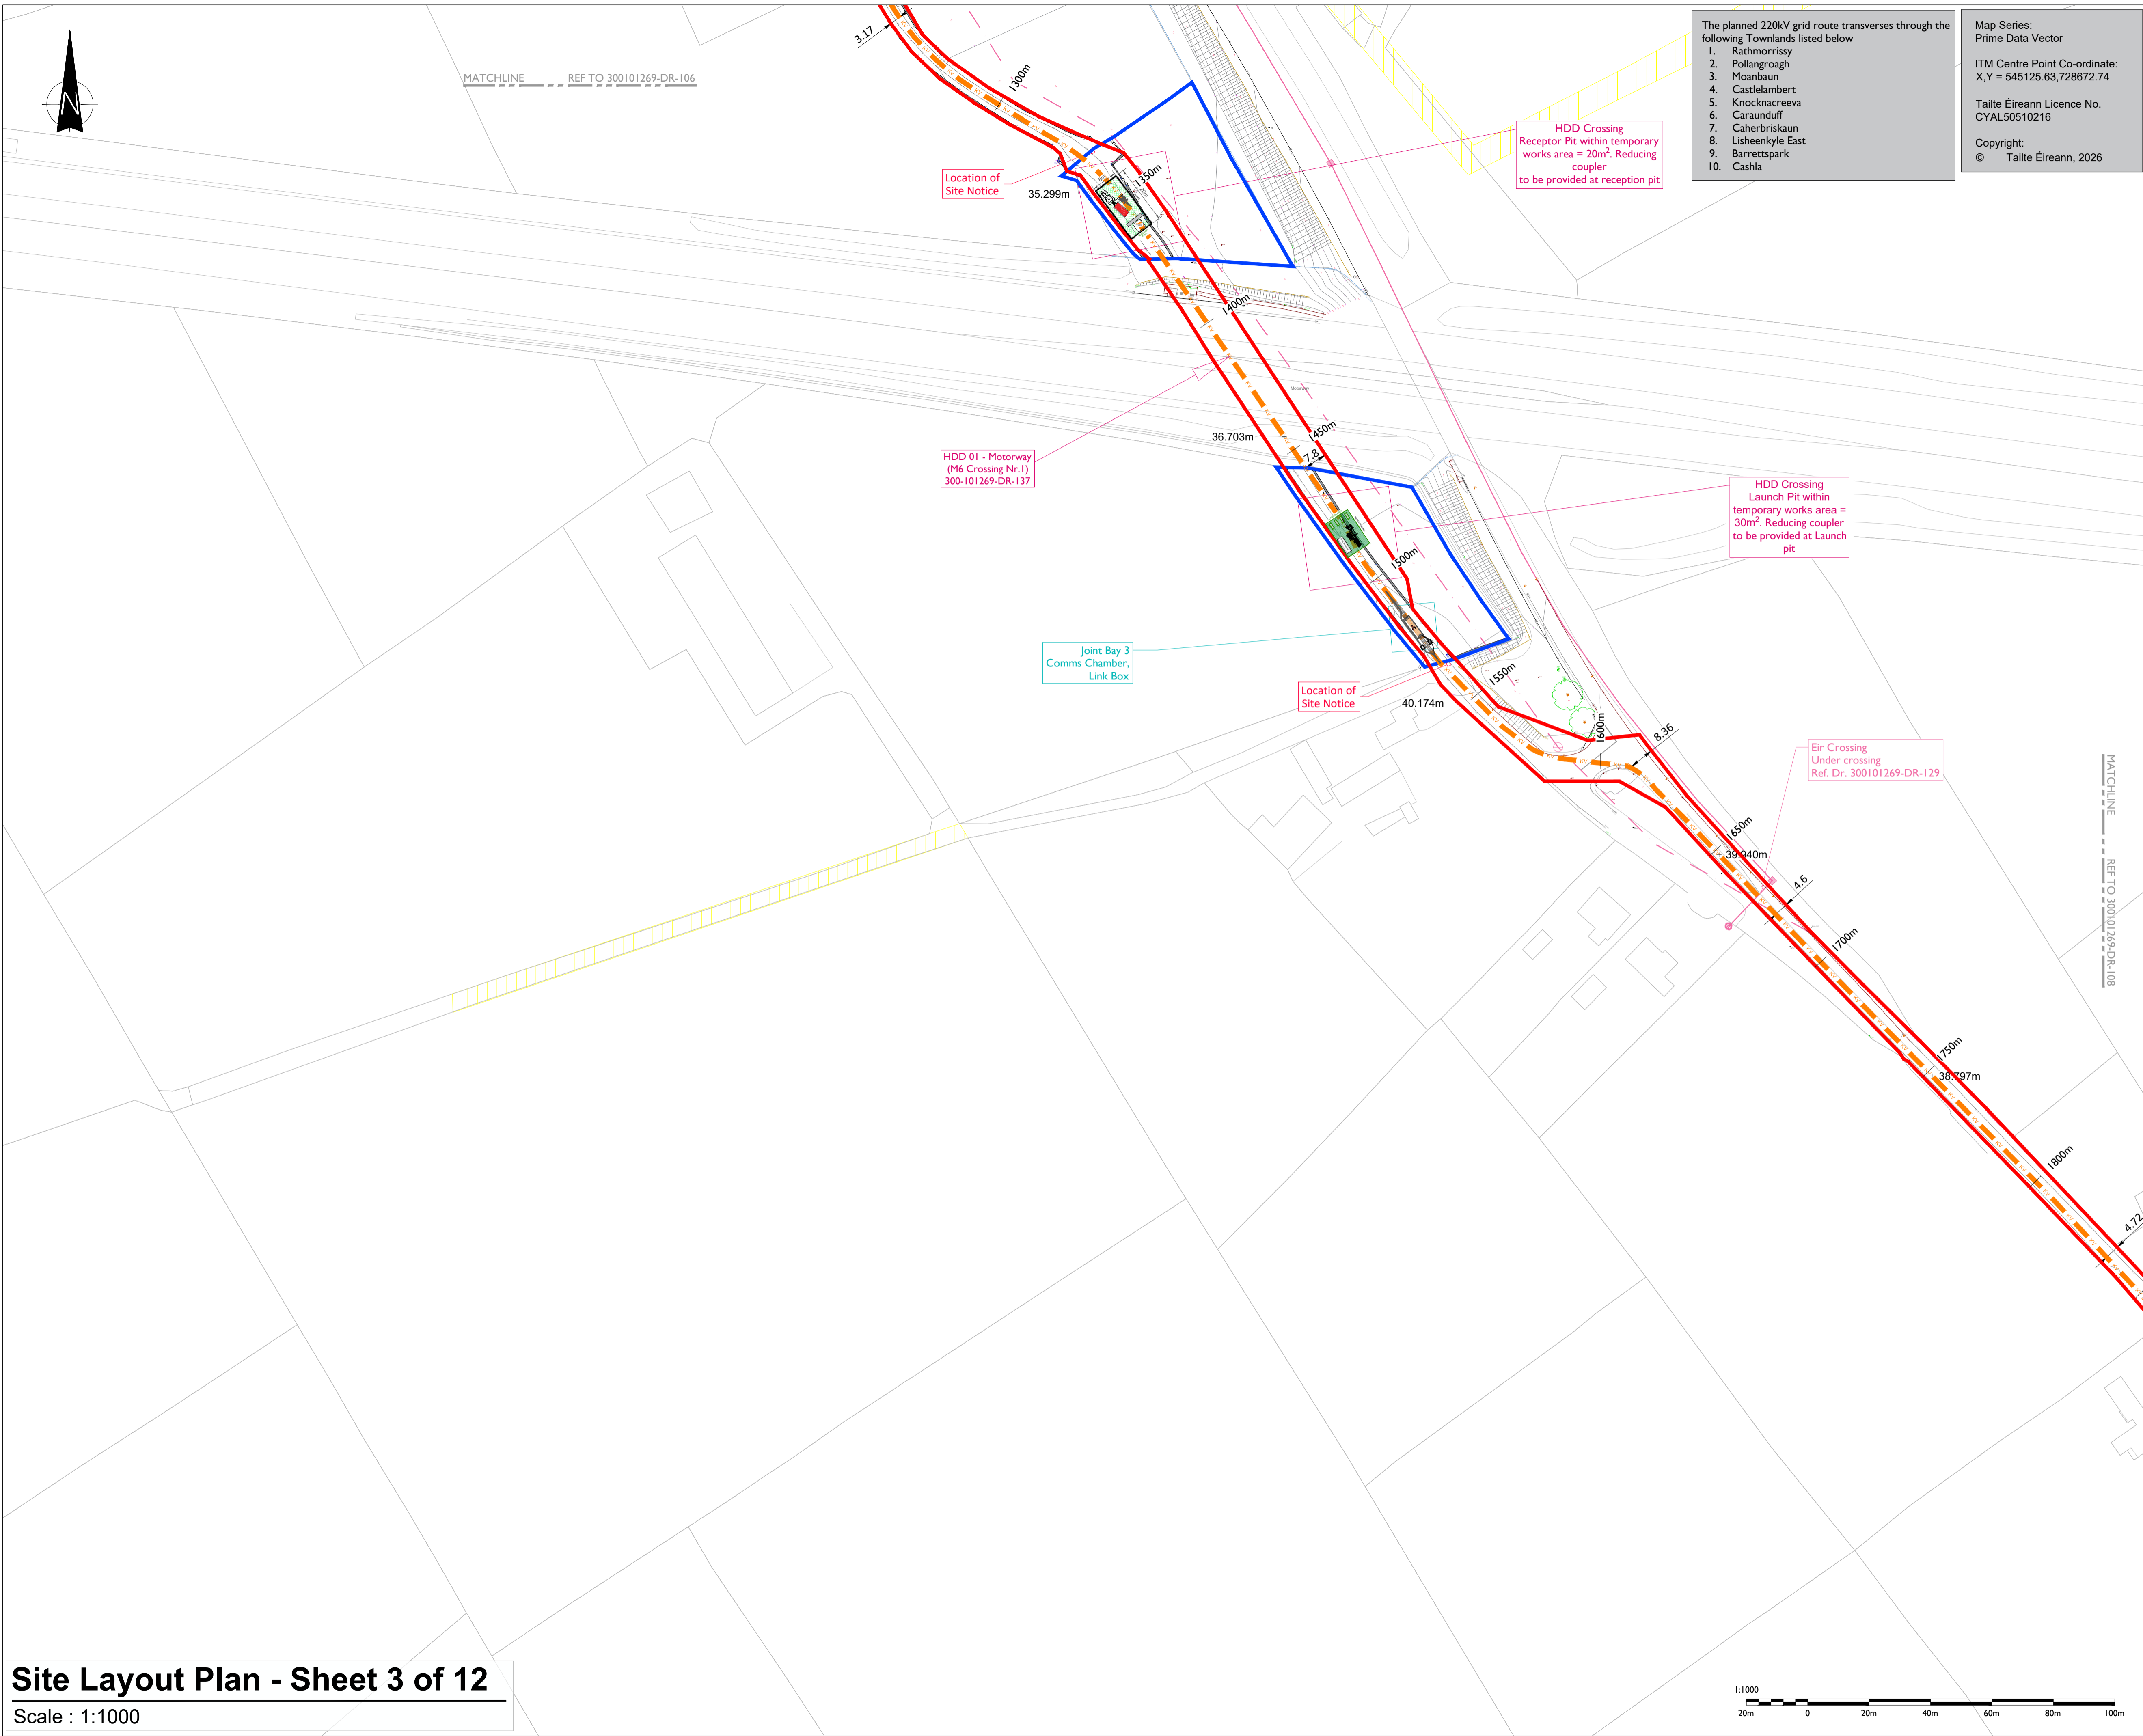

The planned 220kV grid route transverses through the following Townlands listed below

1. Rathmorris
2. Pollangroagh
3. Moanbaun
4. Castletambert
5. Knocknacreeva
6. Caranduff
7. Caherbriskaun
8. Lisheenkyle East
9. Barrettspark
10. Cashla

Map Series:
Prime Data Vector

ITM Centre Point Co-ordinate:
X,Y = 545125.63,728672.74

Tailte Éireann Licence No.
CYAL50510216

Copyright:
© Tailte Éireann, 2026



Head Office
Besenrigh,
Abbeydorney,
Tralee, Co. Kerry
Ireland
Tel: 00353 66 7135710

Regional Office
Basepoint Business Centre
Scroudfley Road, Basingstoke,
Hampshire,
RG24 8UP, UK
Tel: 00 44 1256406664

PROJECT

Cashla Peaker Plant 220kV
Grid Connection & Substation

CLIENT

CONSULTANTS

NOTES: -

- This drawing is to be used only for the purpose of the planning application and is subject to detailed design.
- Position of underground cable and location of joint bays, links boxes and comms chambers may vary depending on site conditions.
- Position of link boxes and comms chambers is to be agreed onsite with EirGrid/ESB.
- Other services may be encountered on the route.
- Position of HDD launch/reception shown points are indicative only and will be subject to site investigation works and detailed design.

LEGEND: -

Proposed 220 kV UGC Grid Connection Route (8.1km) —

Planning Boundary —

Site Ownership Boundary —

Existing Eir Network OHL ---

Existing Eir Network UGC ---

Wayleave Boundary ▨

Existing Levels + 31.105m

ISSUE/REVISION

NO	DATE	DESCRIPTION
P3	13.03.26	Issued for Planning
P2	03.02.26	Issued for Information
P1	05.09.25	Issued for Planning
N1	03.06.25	Issued for Information
I/R	DATE	DESCRIPTION

PROJECT NUMBER
300-101269

SHEET TITLE
Site Layout Plan - Sheet 3 of 12

SHEET NUMBER
300101269-DR-107

