


ISO A1 594mm x 841mm
 Project Management Initials: Designer: JC Checked: GC Approved: DB

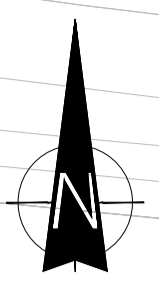

The planned 220kV grid route transverse through the following Townlands listed below
 1. Rathmorris
 2. Pollangroagh
 3. Moanbaun
 4. Castlambert
 5. Knocknacreeva
 6. Caranduff
 7. Caherbriskau
 8. Lisheenkyle East
 9. Barrettspark
 10. Cashla

Map Series:
 Prime Data Vector

ITM Centre Point Co-ordinate:
 X,Y = 545125.63,728672.74

Tailte Éireann Licence No.
 CYAL50510216

Copyright:
 © Tailte Éireann, 2026

Head Office
 Besenreigh,
 Abbeydorney,
 Tralee, Co. Kerry
 Ireland
 Tel: 00353 66 7135710

Regional Office
 Basepoint Business Centre
 Stroudley Road, Basingstoke,
 Hampshire,
 RG24 8UP, UK
 Tel: 00 44 1256406664

PROJECT
 Cashla Peaker Plant 220kV
 Grid Connection & Substation

CLIENT

CONSULTANTS

- NOTES: -**
- This drawing is to be used only for the purpose of the planning application and is subject to detailed design.
 - Position of underground cable and location of joint bays, links boxes and comms chambers may vary depending on site conditions.
 - Position of link boxes and comms chambers is to be agreed onsite with EirGrid/ESB.
 - Other services may be encountered on the route.

LEGEND: -

- Proposed 220 kV UGC Grid Connection Route (8.1km) —
- Planning Boundary —
- Site Ownership Boundary —
- Existing ESB OHL LV/MV Networks - - -
- Existing ESB UGC Networks - - -
- Existing Eir Network OHL - - -
- Existing Eir Network UGC - - -
- Existing Road Survey - - -
- Wayleave Boundary
- Existing Levels + 31.105m


ISSUE/REVISION

NO	DATE	DESCRIPTION
P3	13.03.26	Issued for Planning
P2	03.02.26	Issued for Information
P1	05.09.25	Issued for Planning
N1	03.06.25	Issued for Information
I/R	DATE	DESCRIPTION

PROJECT NUMBER
 300-101269

SHEET TITLE
 Site Layout Plan - Sheet 4 of 12

SHEET NUMBER
 300101269-DR-108

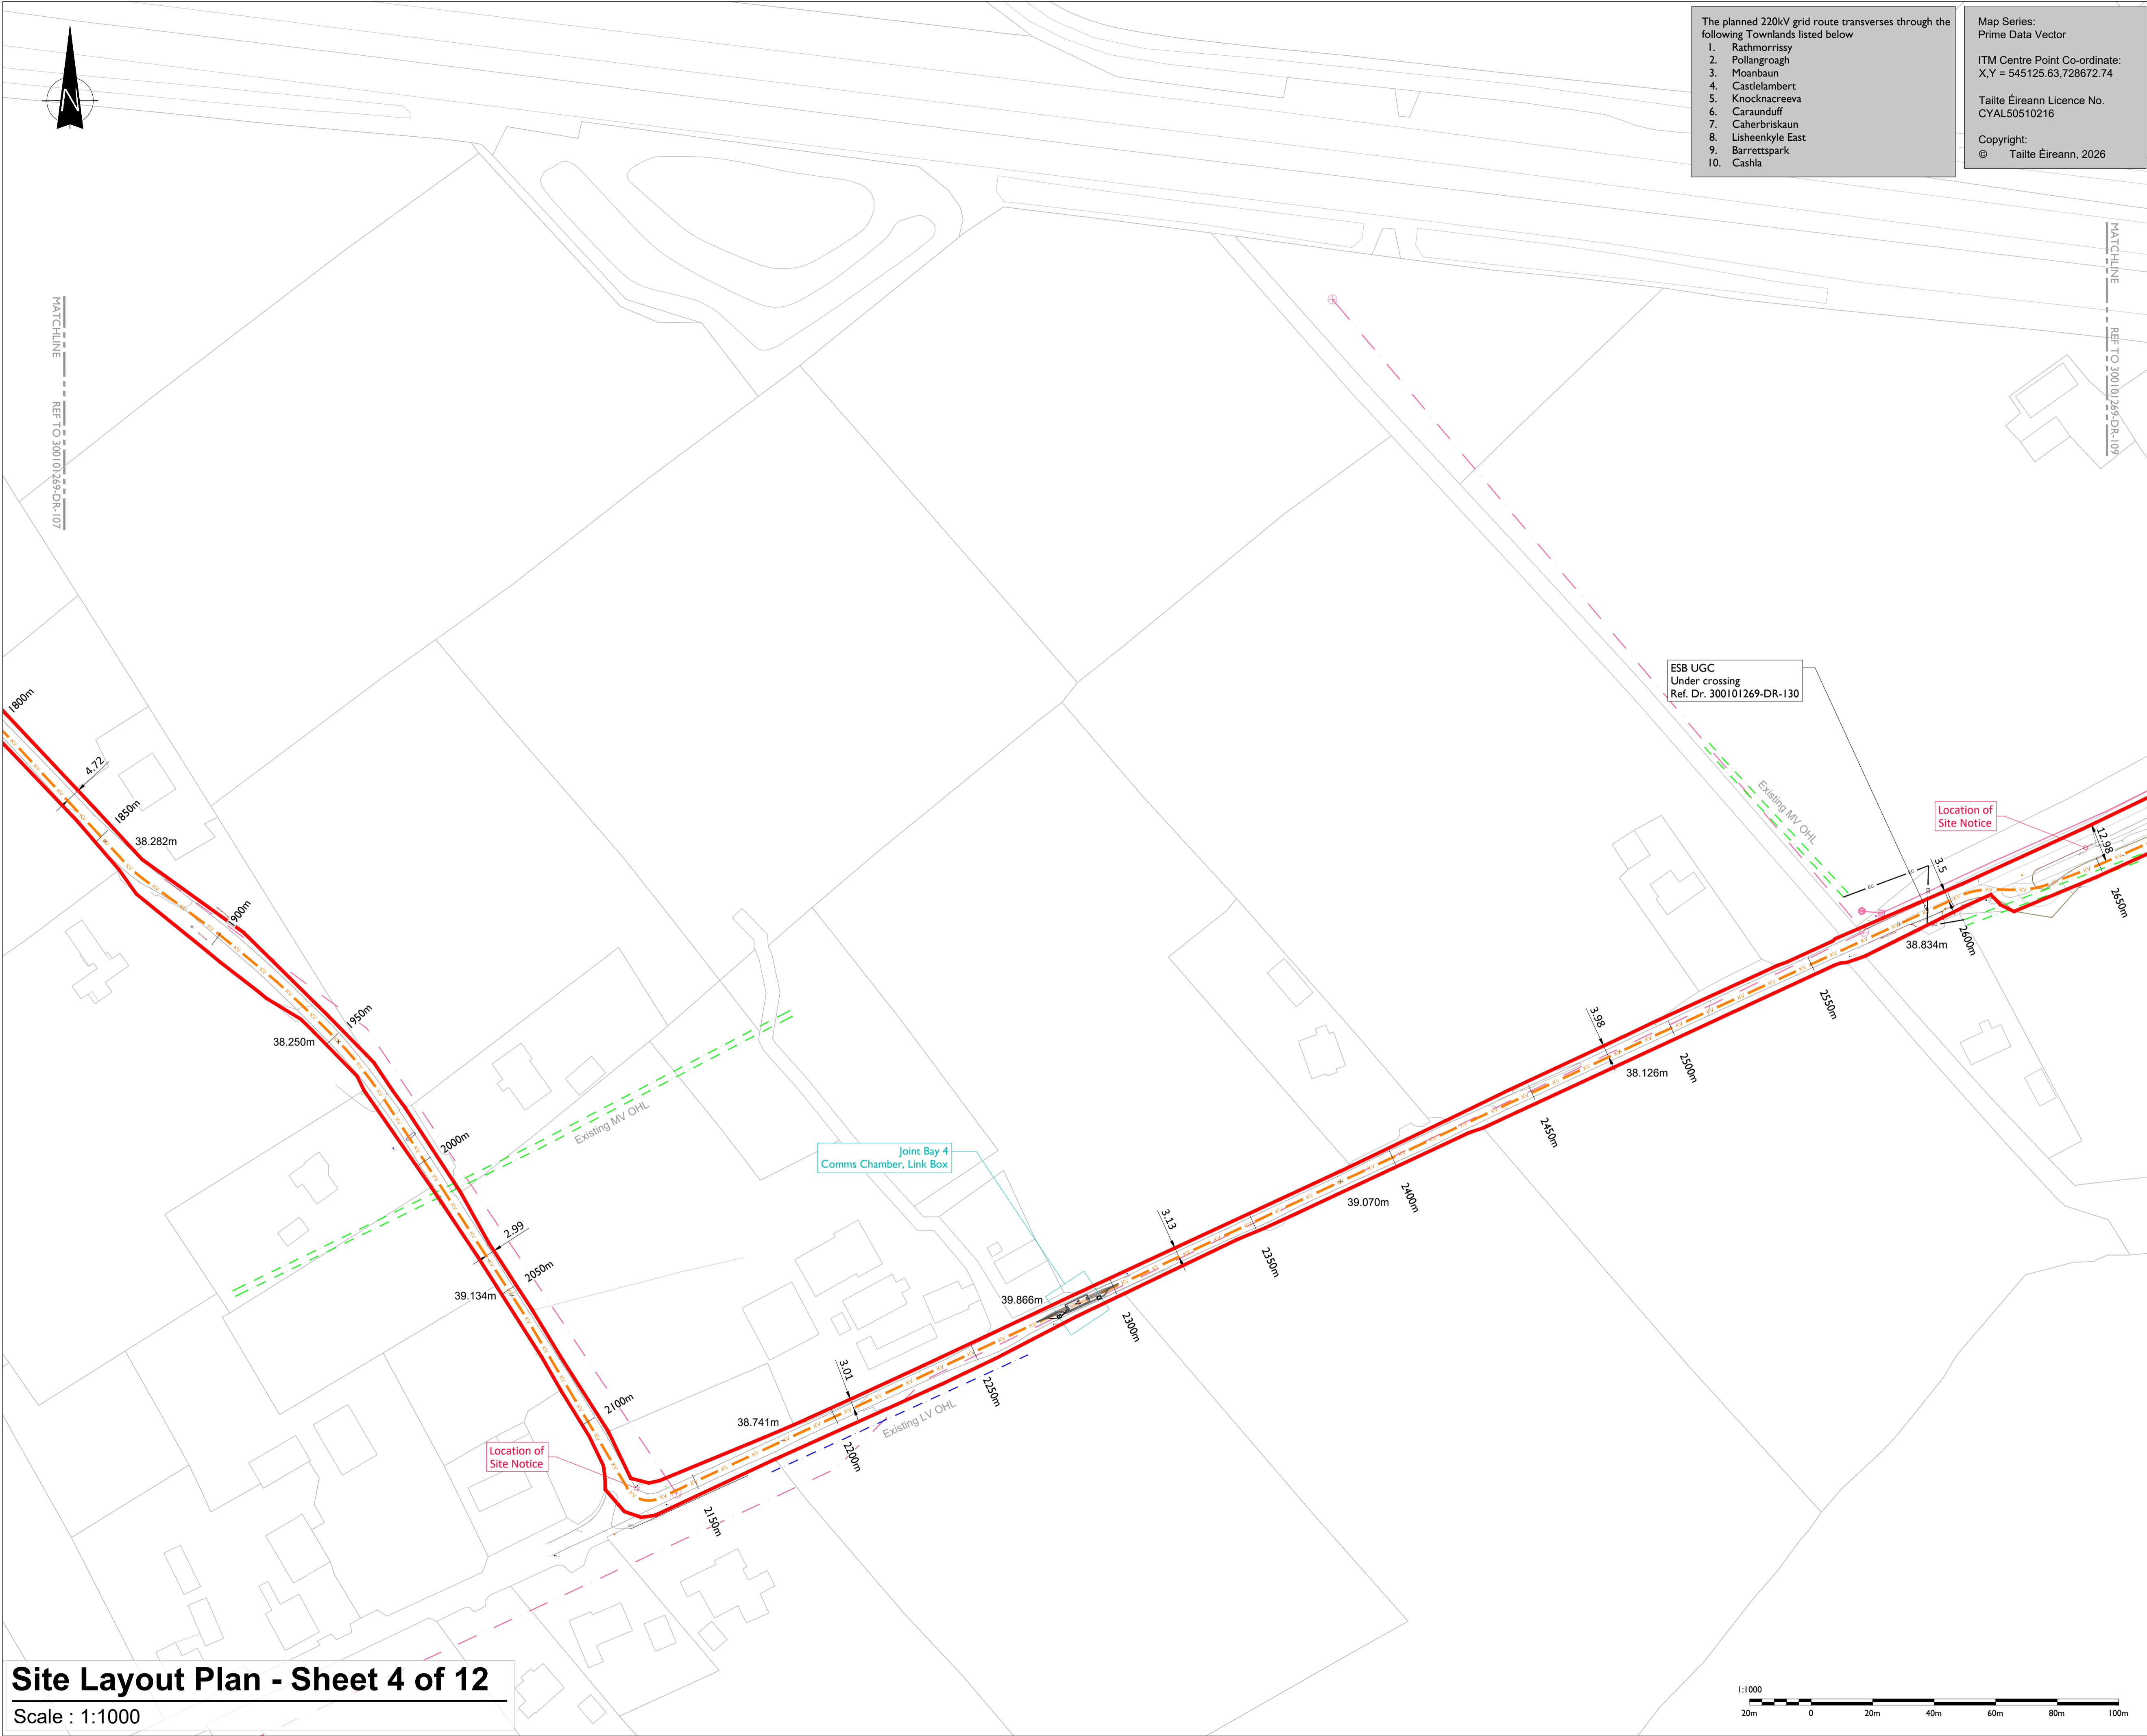

Site Layout Plan - Sheet 4 of 12
 Scale : 1:1000

