

Map Series:
Prime Data Vector
ITM Centre Point Co-ordinate:
X,Y = 545125.63,728672.74
Tailte Éireann Licence No.
CYAL50510216
Copyright:
© Tailte Éireann, 2026

The planned 220kV grid route transverse through the following Townlands listed below

1. Rathmorrissy
2. Pollangroagh
3. Moanbaun
4. Castletambert
5. Knocknacreeva
6. Caranduff
7. Caherbriskaun
8. Lisheenkyle East
9. Barrettspark
10. Cashla

MATCHLINE REF TO 300101269-DR-112



Head Office
Besenreigh,
Abbeydorney,
Tralee, Co. Kerry
Ireland
Tel: 00353 66 7135710

Regional Office
Basepoint Business Centre
Scroudlie Road, Basingstoke,
Hampshire,
RG24 8UP, UK
Tel: 00 44 1256406664

PROJECT

Cashla Peaker Plant 220kV
Grid Connection & Substation

CLIENT



CONSULTANTS



NOTES: -

- This drawing is to be used only for the purpose of the planning application and is subject to detailed design.
- Position of underground cable and location of joint bays, links boxes and comms chambers may vary depending on site conditions.
- Position of link boxes and comms chambers is to be agreed onsite with EirGrid/ESB.
- Other services may be encountered on the route.

LEGEND: -

Proposed 220 kV UGC Grid Connection Route (8.1km)	— 220kV —
Planning Boundary	— Red —
Site Ownership Boundary	— Blue —
Existing ESB OHL LV/MV Networks	— Green —
Existing ESB UGC Networks	— Blue —
Irish Water Infrastructure	— W —
Existing Eir Network OHL	— Pink —
Existing Eir Network UGC	— Yellow —
Monuments	● Purple ●
Wayleave Boundary	— Yellow Hatched —
Existing Levels	+ 31.105m

ISSUE/REVISION

NO	DATE	DESCRIPTION
P3	13.03.26	Issued for Planning
P2	03.02.26	Issued for Information
N2	05.11.25	Issued for Information
P1	05.09.25	Issued for Planning
N1	03.06.25	Issued for Information
I/R	DATE	DESCRIPTION

PROJECT NUMBER


300-101269

SHEET TITLE

Site Layout Plan - Sheet 7 of 12

SHEET NUMBER

300101269-DR-111

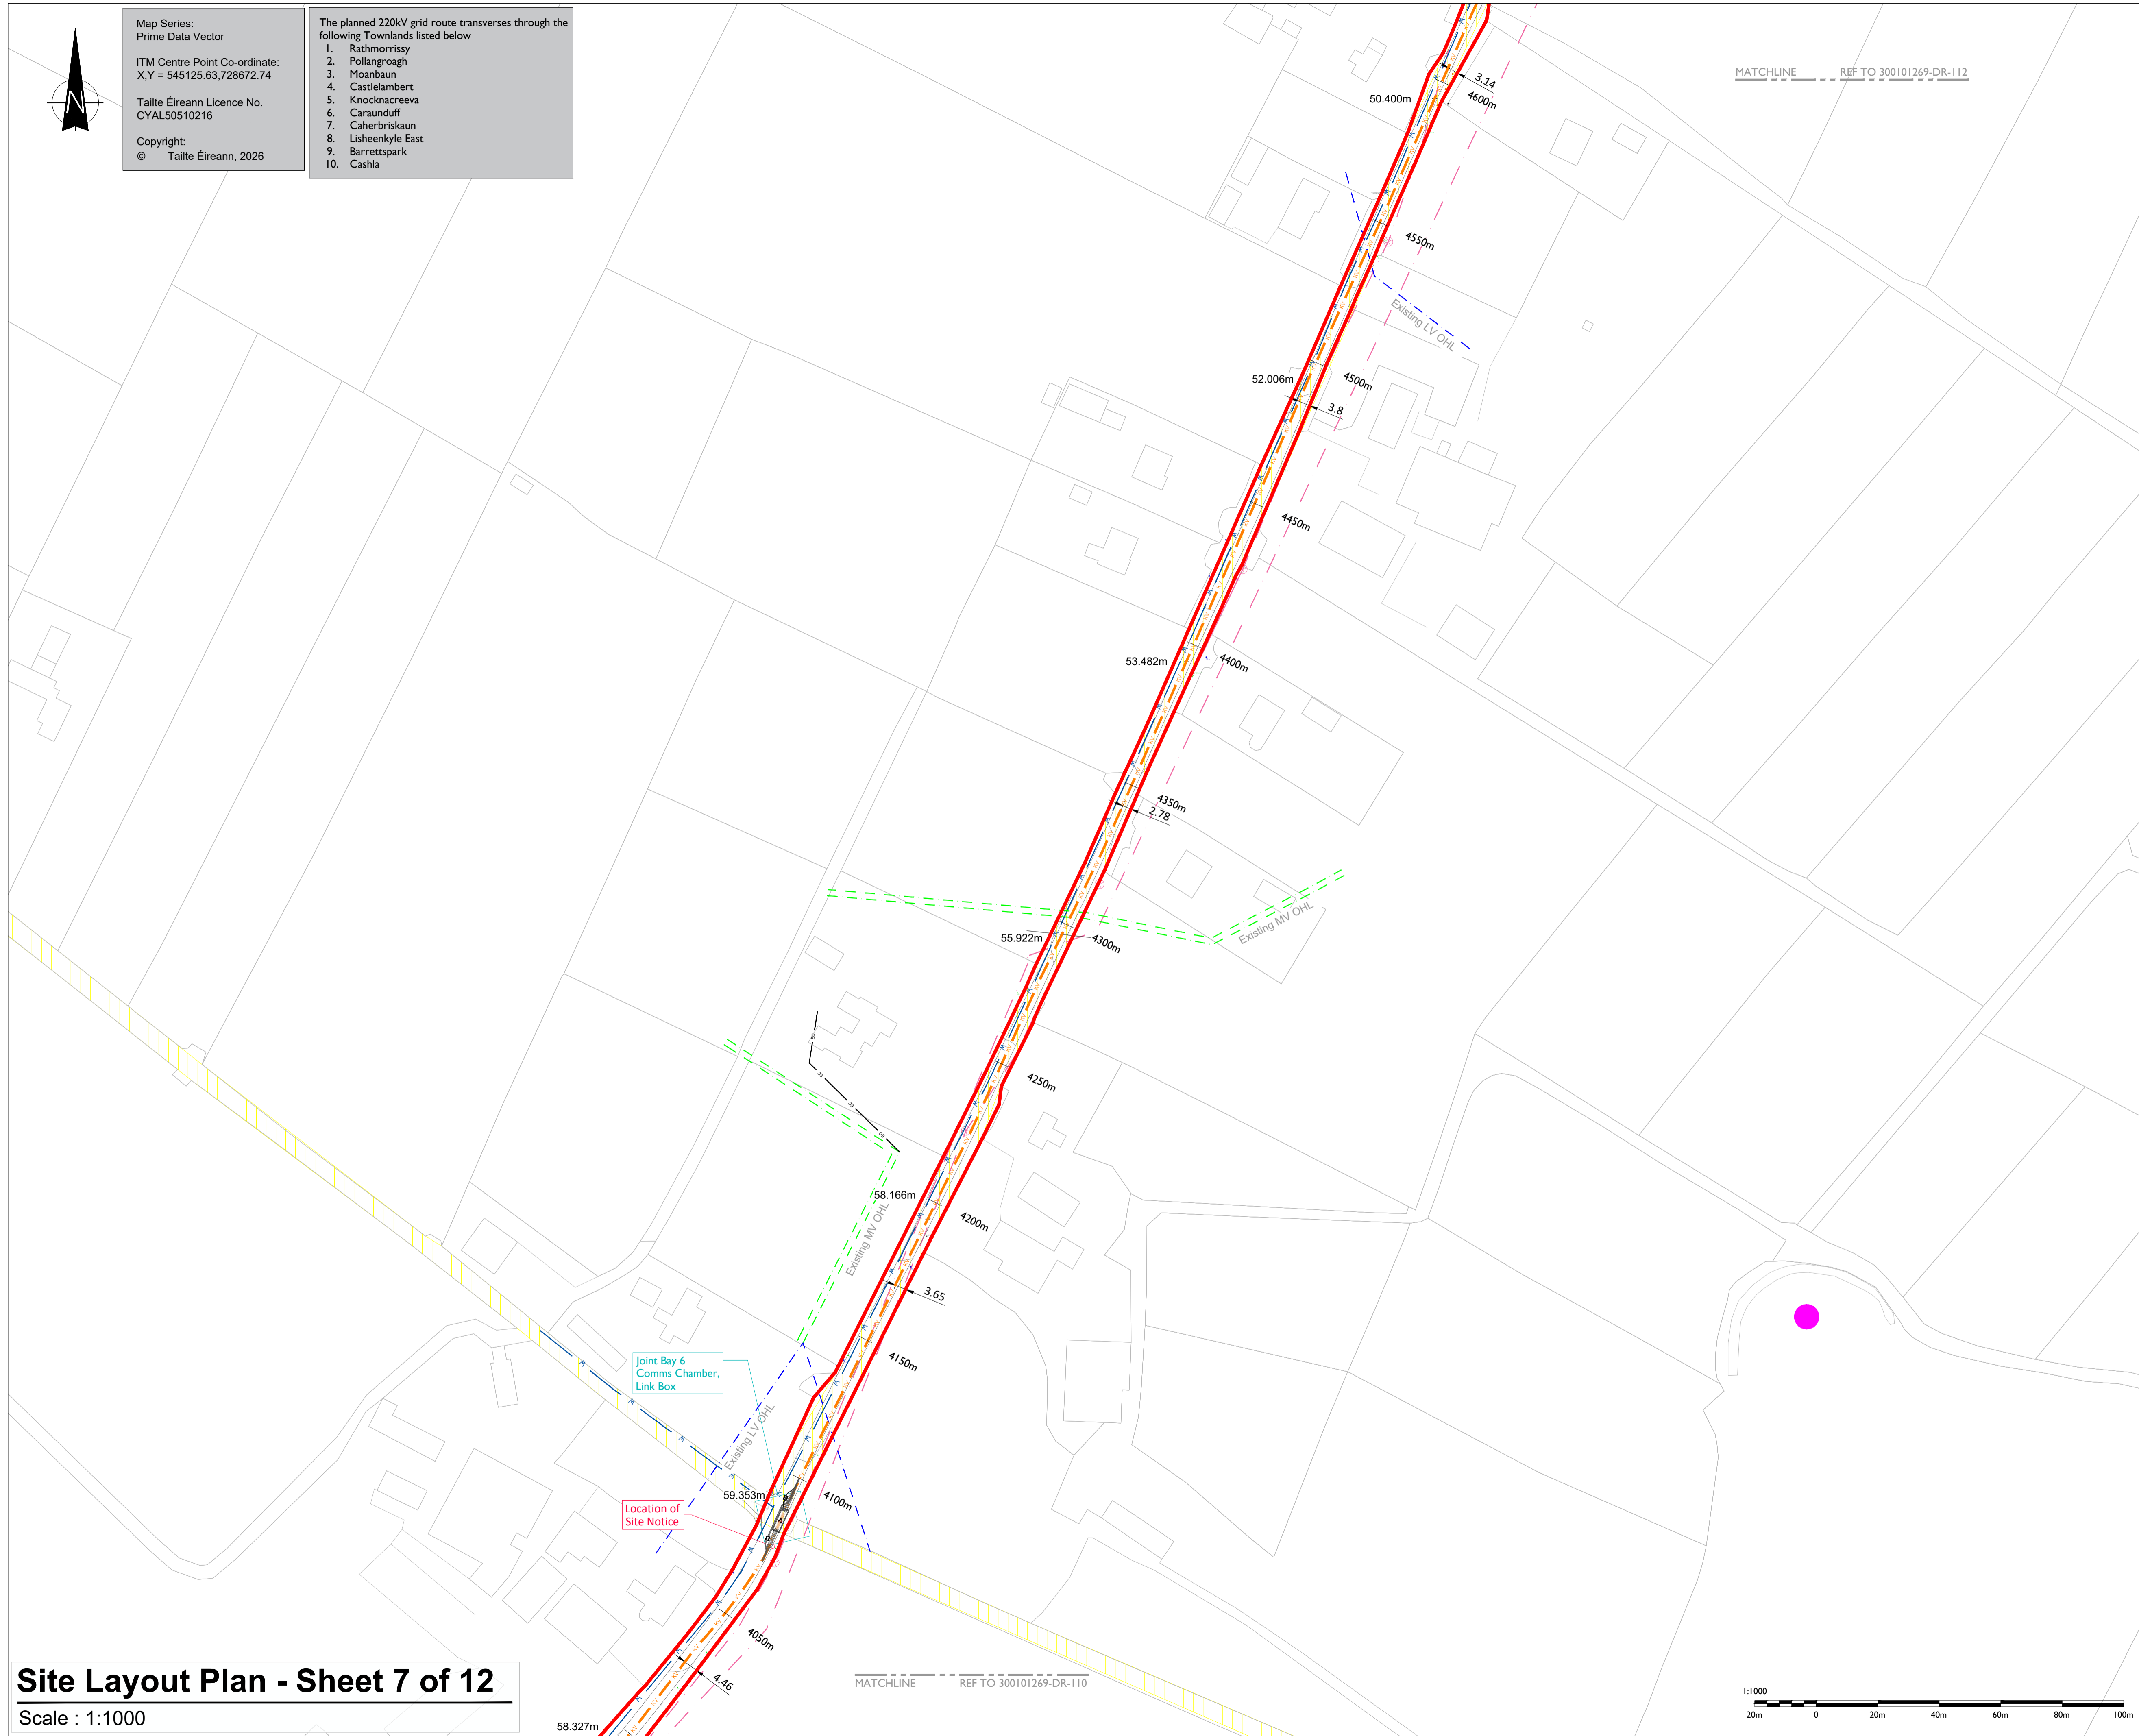

Site Layout Plan - Sheet 7 of 12

Scale : 1:1000

MATCHLINE REF TO 300101269-DR-110

