


ISO A1 594mm x 841mm  
 Project Management Initials: Designer: JC Checked: GC Approved: DB

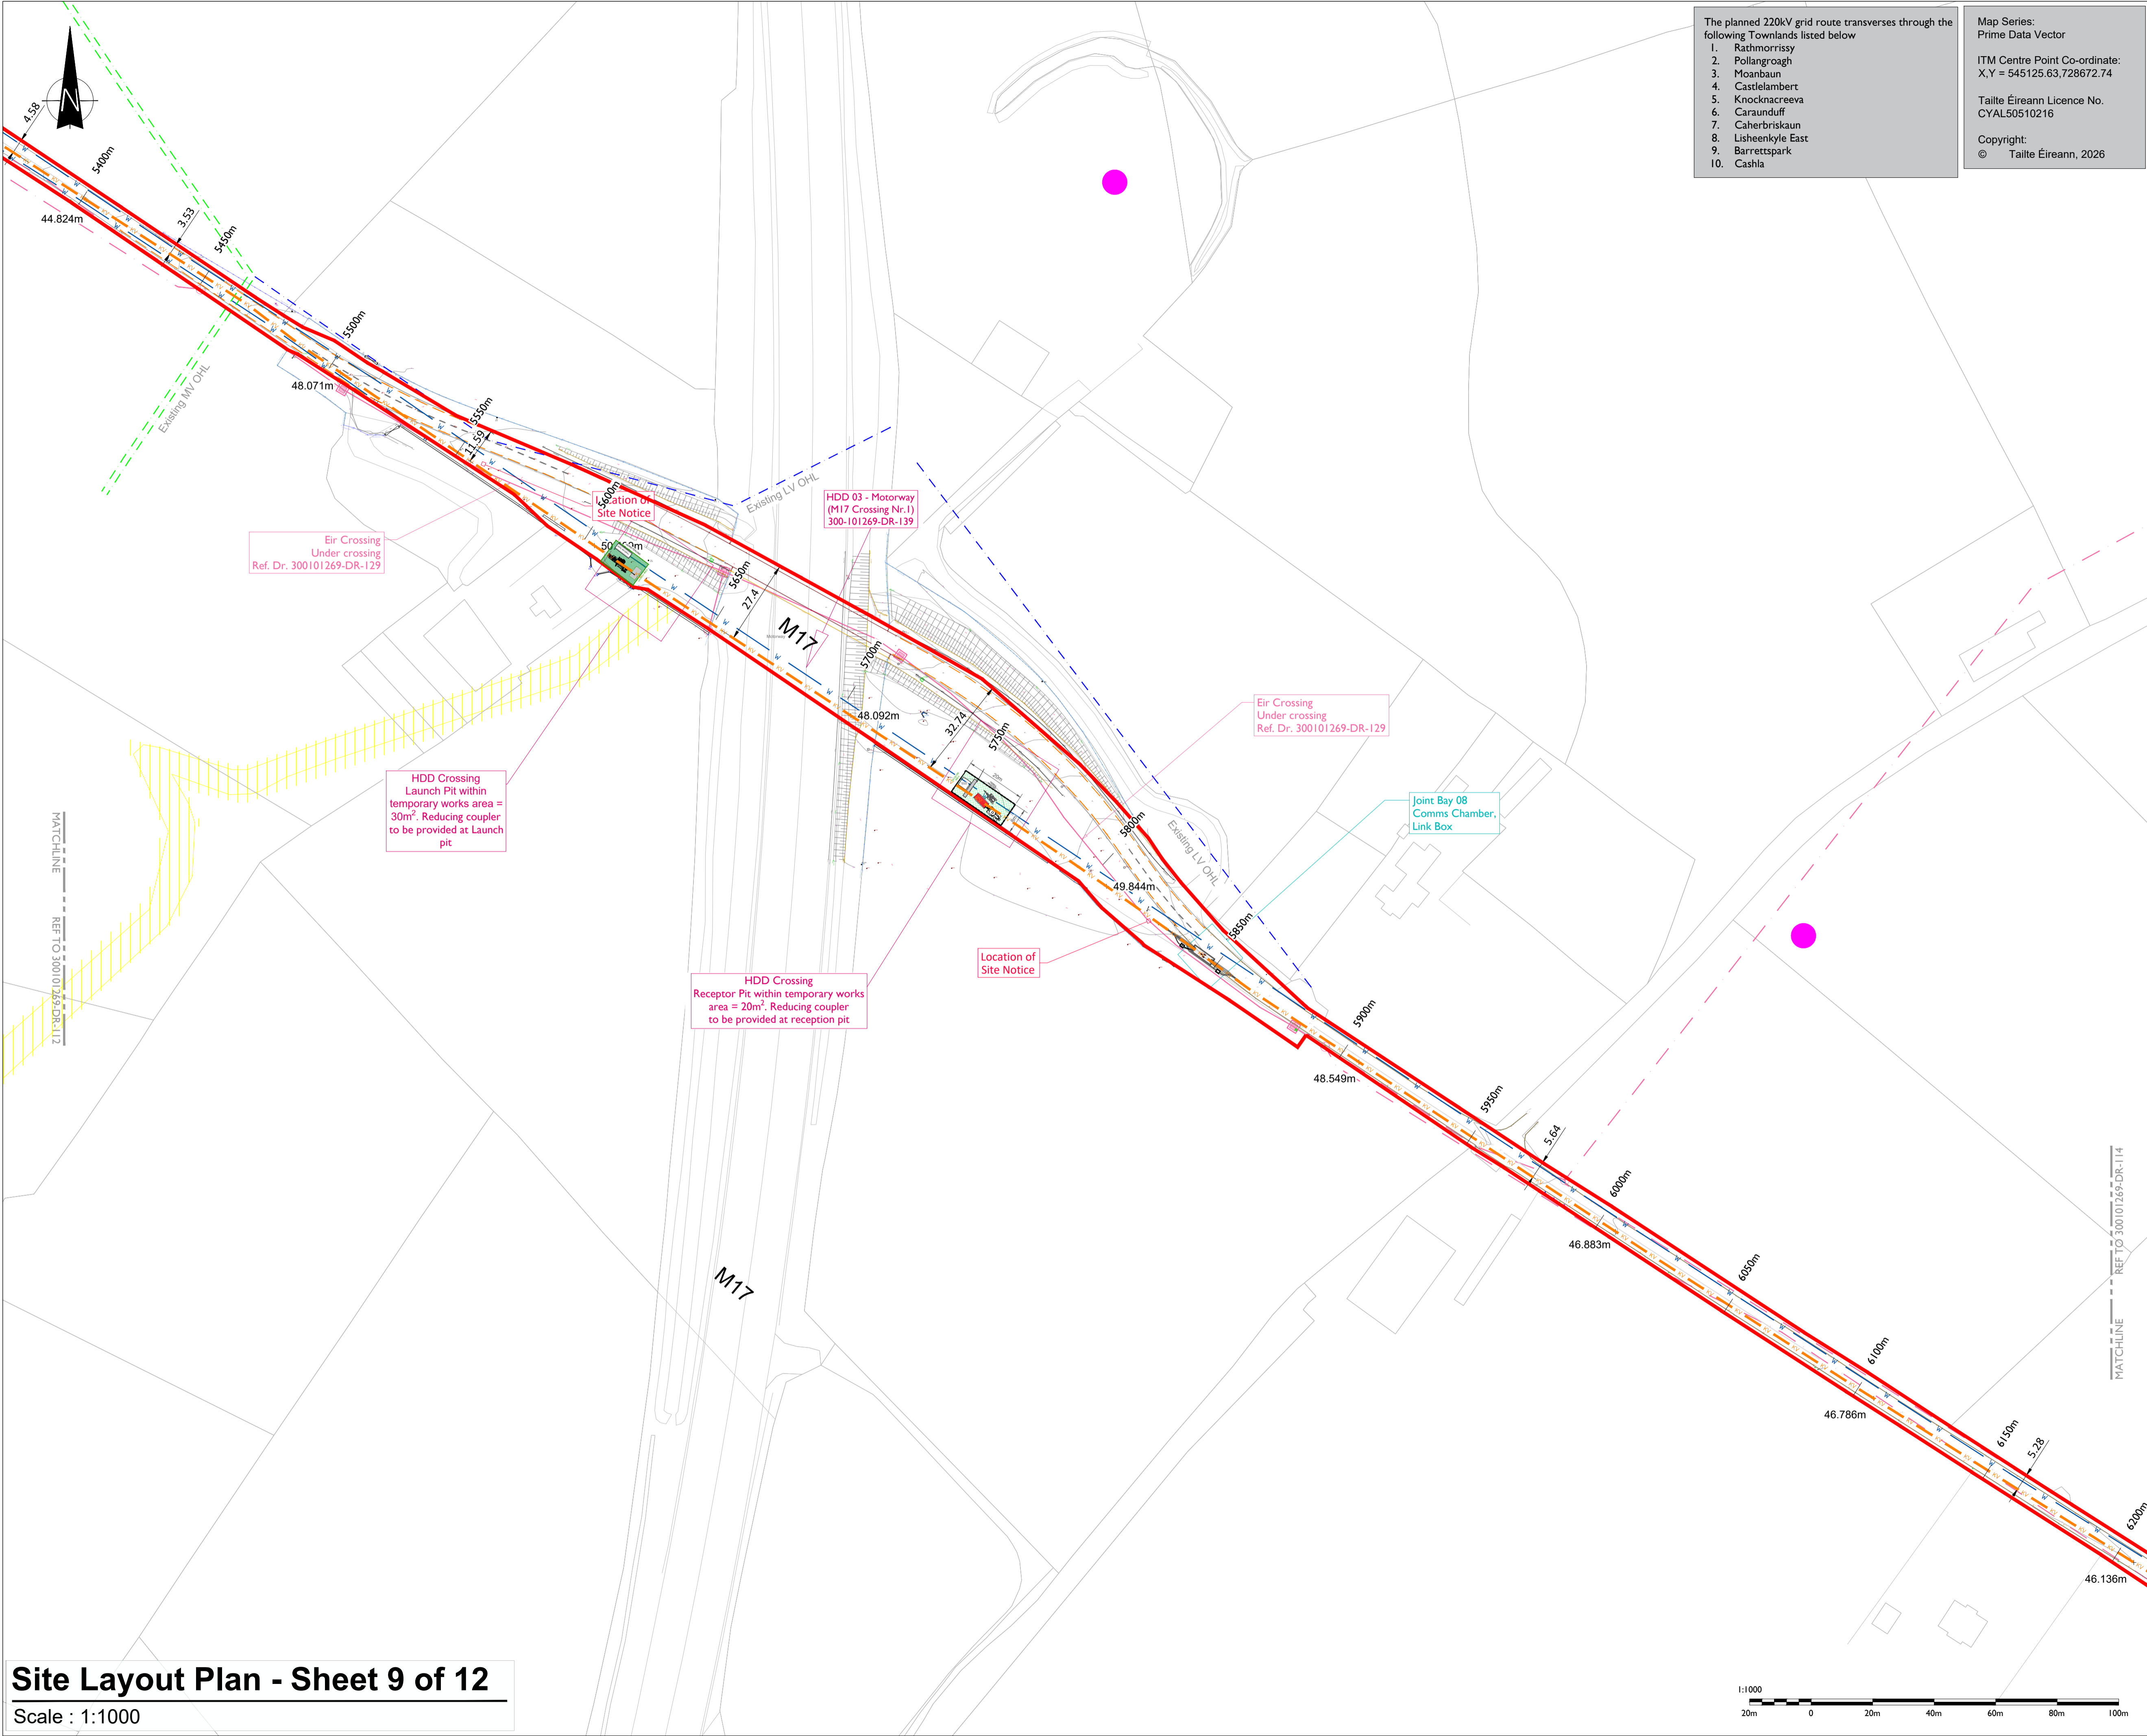

The planned 220kV grid route transverses through the following Townlands listed below

1. Rathmorrissy
2. Pollangroagh
3. Moanbaun
4. Castelambert
5. Knocknacreeva
6. Carauduff
7. Caherbriskau
8. Lisheenkyle East
9. Barrettspark
10. Cashla

Map Series:  
 Prime Data Vector  
 ITM Centre Point Co-ordinate:  
 X,Y = 545125.63,728672.74  
 Tailte Éireann Licence No.  
 CYAL50510216  
 Copyright:  
 © Tailte Éireann, 2026

**tli GROUP**

Head Office  
 Besenreigh,  
 Abbeydorney,  
 Tralee, Co. Kerry  
 Ireland  
 Tel: 00353 66 7135710

Regional Office  
 Basepoint Business Centre  
 Stroudley Road, Basingstoke,  
 Hampshire,  
 RG24 8UP, UK  
 Tel: 00 44 1256406664

**PROJECT**  
 Cashla Peaker Plant 220kV  
 Grid Connection & Substation

**CLIENT**

**CONSULTANTS**

**NOTES: -**

- This drawing is to be used only for the purpose of the planning application and is subject to detailed design.
- Position of underground cable and location of joint bays, links boxes and comms chambers may vary depending on site conditions.
- Position of link boxes and comms chambers is to be agreed onsite with EirGrid/ESB.
- Other services may be encountered on the route.
- Position of HDD launch/reception shown points are indicative only and will be subject to site investigation works and detailed design.

**LEGEND: -**

- Proposed 220 kV UGC Grid Connection Route (8.1km) ————
- Planning Boundary ————
- Site Ownership Boundary ————
- Existing ESB OHL LV/MV Networks ————
- Irish Water Infrastructure ————
- Existing Eir Network OHL ————
- Existing Eir Network UGC ————
- Existing Road Edge Survey ————
- Monuments ————
- Wayleave Boundary ————
- Existing Levels + 31.105m

**ISSUE/REVISION**

NO	DATE	DESCRIPTION
P3	13.03.26	Issued for Planning
P2	03.02.26	Issued for Information
N2	05.11.25	Issued for Information
P1	05.09.25	Issued for Planning
N1	03.06.25	Issued for Information
I/R	DATE	DESCRIPTION

**PROJECT NUMBER**  
 300-101269  
**SHEET TITLE**  
 Site Layout Plan - Sheet 9 of 12

**SHEET NUMBER**  
 300101269-DR-113

**Site Layout Plan - Sheet 9 of 12**  
 Scale : 1:1000

