


Coordinate Reference System: EPSG:2157

Scale: 1:36,454


Map data ©2015 Google

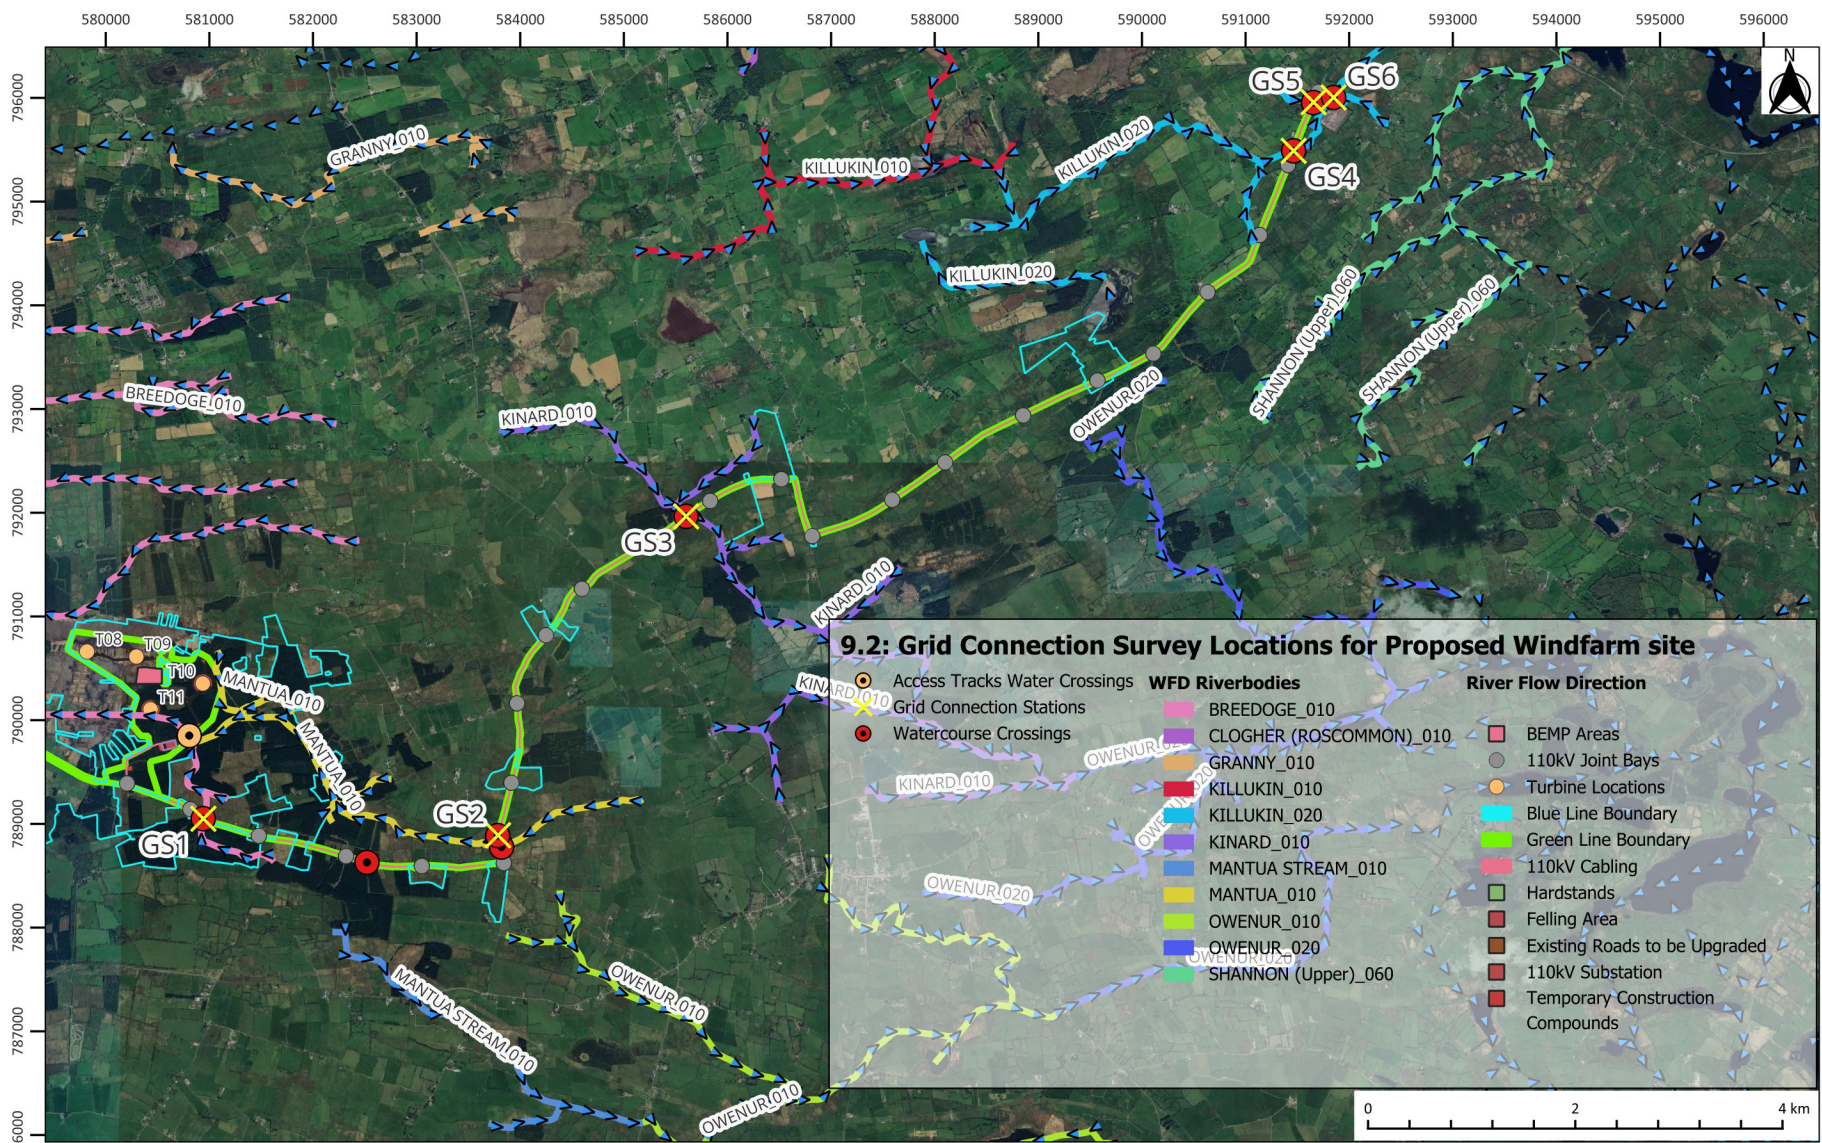


9.2: Grid Connection Survey Locations for Proposed Windfarm site

<ul style="list-style-type: none"> Access Tracks Water Crossings Grid Connection Stations Watercourse Crossings 	<p>WFD Riverbodies</p> <ul style="list-style-type: none"> BREEDOGE_010 CLOGHER (ROSCOMMON)_010 GRANNY_010 KILLUKIN_010 KILLUKIN_020 KINARD_010 MANTUA STREAM_010 MANTUA_010 OWENUR_010 OWENUR_020 SHANNON (Upper)_060 	<p>River Flow Direction</p> <ul style="list-style-type: none"> BEMP Areas 110kV Joint Bays Turbine Locations Blue Line Boundary Green Line Boundary 110kV Cabling Hardstands Felling Area Existing Roads to be Upgraded 110kV Substation Temporary Construction Compounds
---	--	--

Coordinate Reference System: EPSG:2157
 Scale: 1:72,909

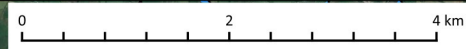

Map data ©2015 Google

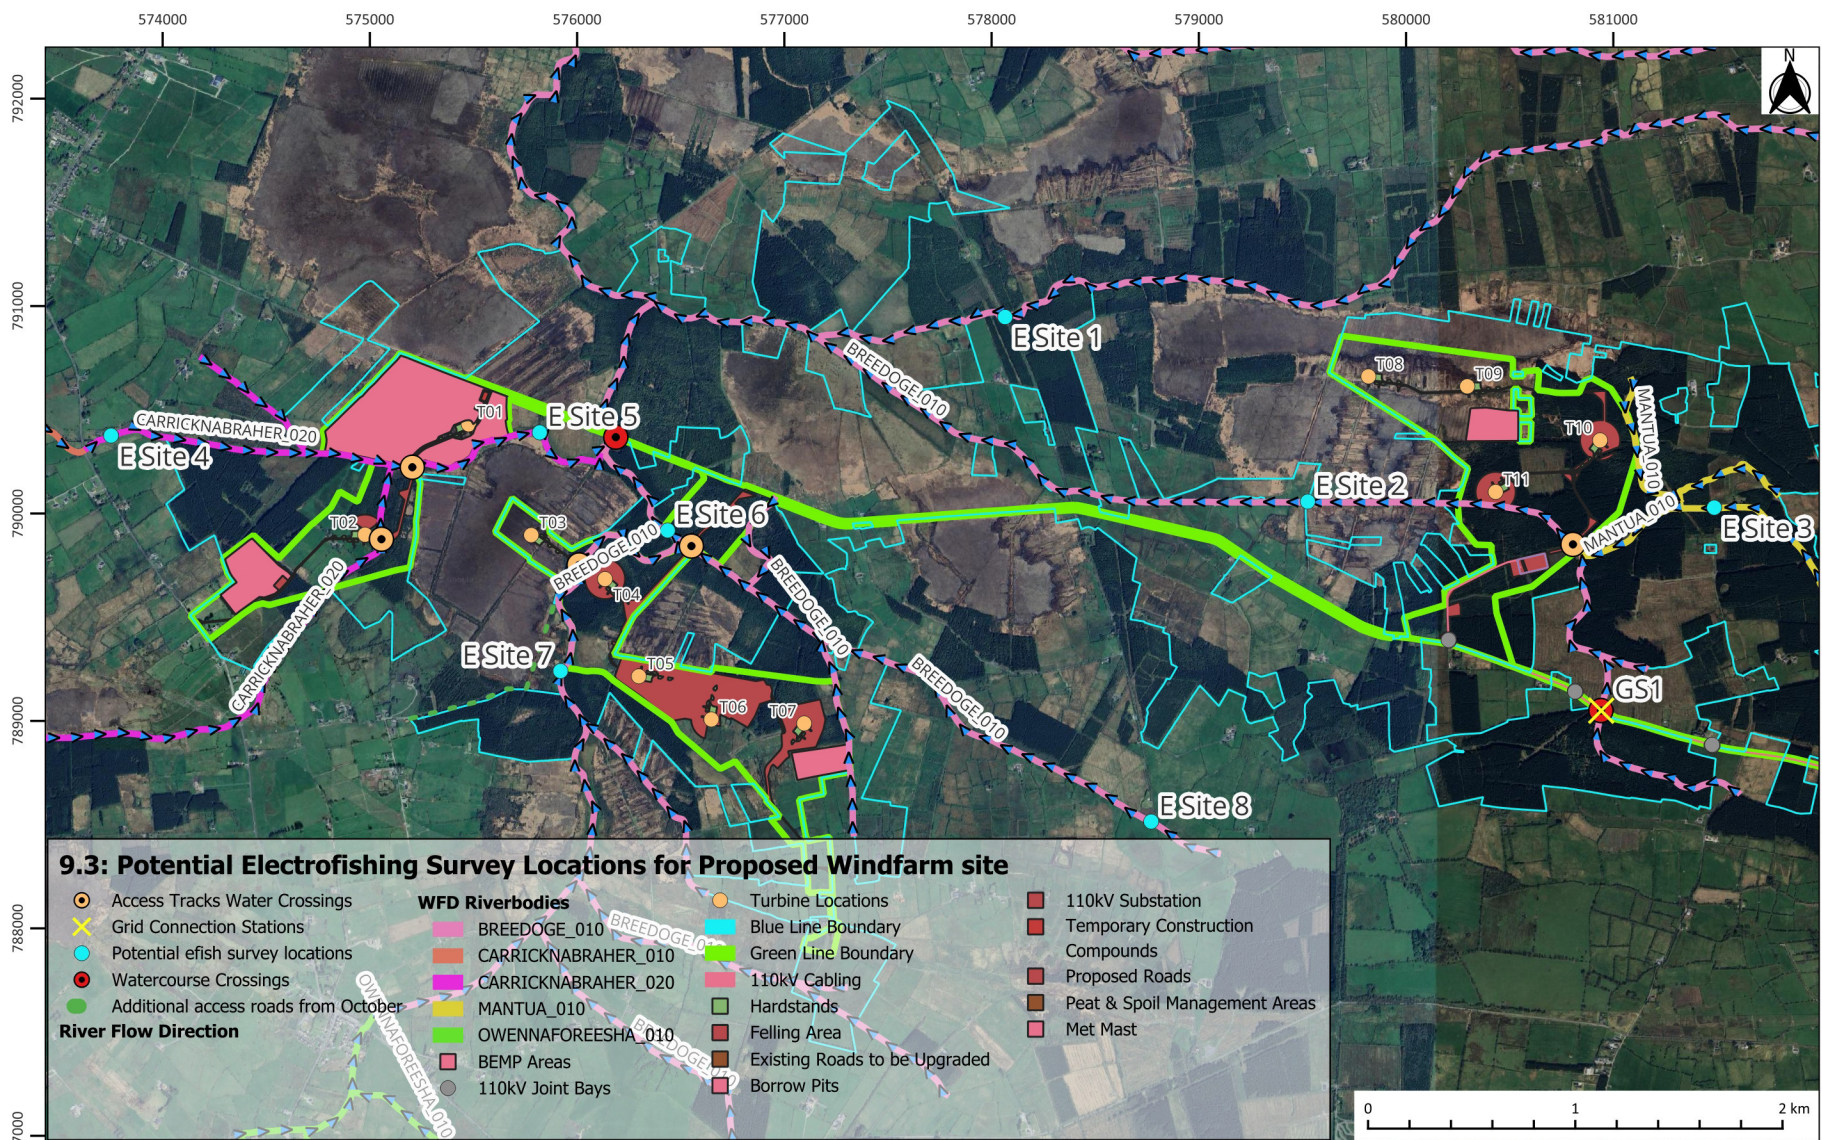

Coordinate Reference System: EPSG:2157

Scale: 1:36,454

Map data ©2015 Google