









FOR CONTINUATION SEE DRAWING 6575-JOD-CGWF-XX-DR-C-0209

- NOTES:**
- 1 FIGURED DIMENSIONS ONLY TO BE TAKEN FROM THIS DRAWING.
  - 2 ALL DRAWINGS TO BE CHECKED BY THE CONTRACTOR ON SITE.
  - 3 ENGINEER TO BE INFORMED OF ANY DISCREPANCIES BEFORE ANY WORK COMMENCES.
  - 4 THIS DRAWING TO BE READ IN CONJUNCTION WITH ALL OTHER RELEVANT DRAWINGS AND SPECIFICATIONS.
  - 5 FINAL LEVELS MAY VARY DEPENDING ON LOCAL GROUND CONDITIONS

**Legend**

-  Planning Application Boundary
-  Watercourse Crossing
-  Existing Major Watercourse
-  Existing Major Watercourse with 50m Buffer
-  110kV Grid Route
-  Proposed Joint Bay Locations

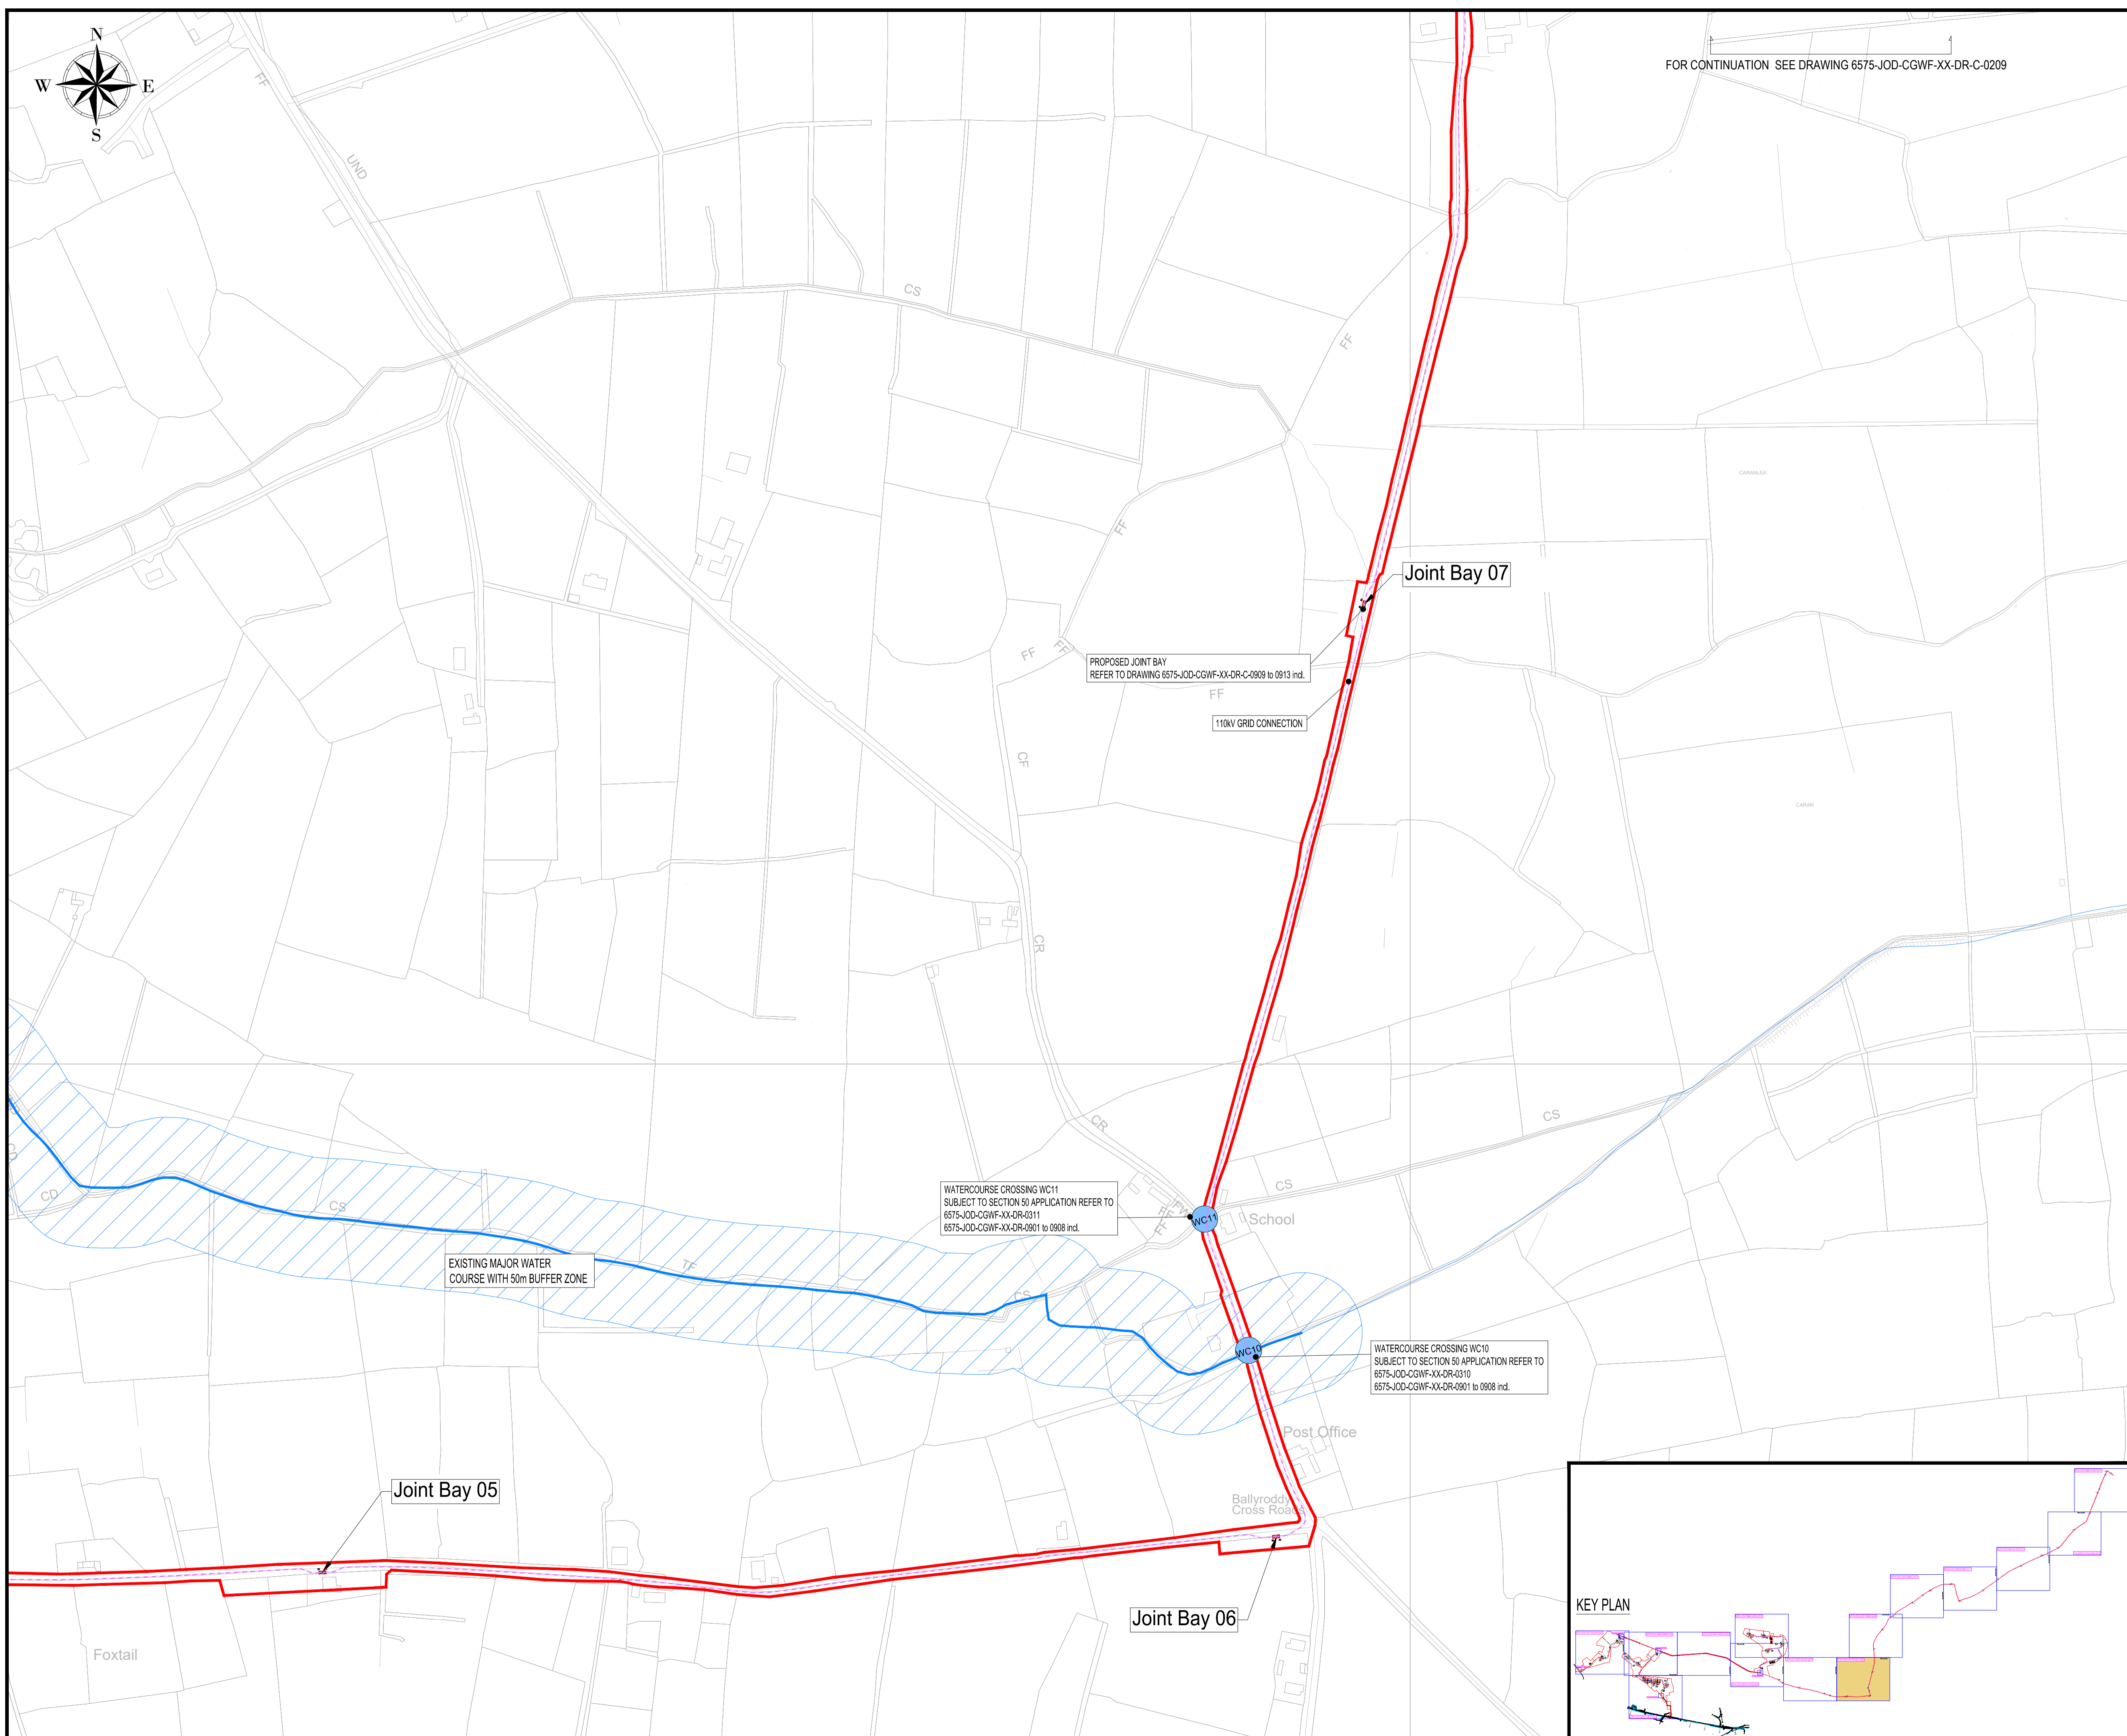

 **Tailte Éireann**




© Tailte Éireann - Surveying  
Includes National Mapping Reproduced  
Under Copyright to Tailte Éireann.  
Licence Number CYALS0512615  
OS Sheets: 1864,1865,1923,1924,  
1925,1979,1979-D,1980,1981,1982,  
2038-B,2039,2040,2041

rev	date	modifications	D	C	A

<b>Client</b>					
Carragin Power LTD					
<b>Project</b>					
Carrigen Renewable Energy Development, Co. Roscommon.					
<b>Stage</b>					
Planning					
<b>Title</b>					
Site Layout Plan Sheet 8 of 30					
<b>Scales</b>					
1:2,500 @ A1					
Surveyed	Drawn	Checked	Approved	Date	
A.G	J.D	C.G		Mar 2026	



© COPYRIGHT OF  
JENNINGS O'DONOVAN AND PARTNERS LIMITED  
FINISKLIN Tel (+353) 719 161 416  
SLIGO Email. info@jodireland.com  
IRELAND www.jodireland.com

 @JOD\_Sligo  Jennings O'Donovan & Partners  Jennings O'Donovan

Job Ref.	Drawing No.	Revision
6575	6575-JOD-CGWF-XX-DR-C-0208	-

