


Site Layout Plan
Scale: N.T.S (A3)

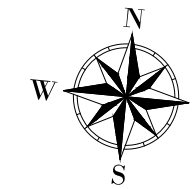

Orientation Varies Refer to Layout Plan

- NOTES:**
- FIGURED DIMENSIONS ONLY TO BE TAKEN FROM THIS DRAWING.
 - ALL DRAWINGS TO BE CHECKED BY THE CONTRACTOR ON SITE.
 - ENGINEER TO BE INFORMED OF ANY DISCREPANCIES BEFORE ANY WORK COMMENCES.
 - THIS DRAWING TO BE READ IN CONJUNCTION WITH ALL OTHER RELEVANT DRAWINGS AND SPECIFICATIONS.

Legend

- Planning Application Boundary
- Proposed Wind Turbine
- Proposed Crane Hardstand
- Proposed Meteorological Mast
- Proposed Peat & Spoil Management Areas
- Proposed Floating Access Tracks
- Tree Felling Areas
- Contours of Existing Ground Elevation
- Proposed Fill
- Proposed Cut
- Finished Access Track Level
- Proposed New Access Tracks
- Watercourse Crossing

© Tailte Éireann - Surveying
Includes National Mapping Reproduced
Under Copyright to Tailte Éireann.
Licence Number CYAL 50512615
OS Sheets: 1864, 1865, 1923, 1924,
1925, 1979, 1979-D, 1980, 1981, 1982,
2038-B, 2039, 2040, 2041

rev.	date	modifications	D	C	A

Client Carragin Power LTD.				
Project Carrigeen Renewable Energy Development, Co. Roscommon.				
Stage Planning				
Title Proposed Met Mast Details				
Scales 1:150 (A3)				
Surveyed	Prepared	Checked	Approved	Date
	A.G	J.D	C.G	Mar 2026



© COPYRIGHT OF
JENNINGS O'DONOVAN AND PARTNERS LIMITED
FINISKLIN Tel (+353) 719 161 416
SLIGO Email. info@jodireland.com
IRELAND www.jodireland.com



Job Ref.	Drawing No.	Revision
6575	6575-JOD-CGWF-XX-DR-C-0701	-