

TREE FELLING AREAS

PROPOSED BIO- ENHANCEMENT AREAS

Finished Level(Z):77.0m  
Site Compound\_02

55m

35m

450

500


550

75.99

76.59

77.19

78.05

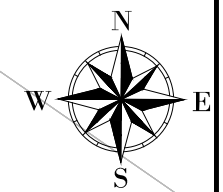

- NOTES:**
- 1 FIGURED DIMENSIONS ONLY TO BE TAKEN FROM THIS DRAWING.
  - 2 ALL DRAWINGS TO BE CHECKED BY THE CONTRACTOR ON SITE.
  - 3 ENGINEER TO BE INFORMED OF ANY DISCREPANCIES BEFORE ANY WORK COMMENCES.
  - 4 THIS DRAWING TO BE READ IN CONJUNCTION WITH ALL OTHER RELEVANT DRAWINGS AND SPECIFICATIONS.
  - 5 FINAL LEVELS MAY VARY DEPENDING ON LOCAL GROUND CONDITIONS

- Legend**
- Proposed Compound Location
  - Proposed Peat & Spoil Management Areas
  - Tree Felling Areas
  - Contours of Existing Ground Elevation
  - Proposed Fill
  - Proposed Cut
  - Finished Access Track Level
  - Existing Access Tracks Upgraded

Tailte Éireann - Surveying  
Includes National Mapping Reproduced  
Under Copyright to Tailte Éireann.  
Licence Number CYAL 50512615  
OS Sheets: 1864,1865,1923,1924,  
1925,1979,1979-D,1980,1981,1982,  
2038-B,2039,2040,2041

rev.	date	modifications	D	C	A

Client	Carragin Power LTD.				
Project	Carrigeen Renewable Energy Development, Co. Roscommon.				
Stage	Planning				
Title	Proposed Temporary Compound 02				
Scales	1:500 (A3)				
Surveyed	Prepared	Checked	Approved	Date	
	A.G	J.D	C.G	Mar 2026	



© COPYRIGHT OF  
JENNINGS O'DONOVAN AND PARTNERS LIMITED  
FINISKLIN Tel (+353) 719 161 416  
SLIGO Email. info@jodireland.com  
IRELAND www.jodireland.com

Job Ref.	Drawing No.	Revision
6575	6575-JOD-CGWF-XX-DR-C-0802	-