


ISO A1 594mm x 841mm

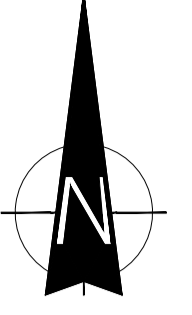

Map Series:
Prime Data Vector

ITM Centre Point Co-ordinate:
X,Y = 603171.5483, 699974.5702

Taite Éireann Licence No.
CYAL50492393

Copyright:
© Taite Éireann - Surveying



Head Office
Beenreigh,
Abbeydorney,
Tralee, Co. Kerry
Ireland
Tel: 00353 66 7135710

Regional Office
Basepoint Business Centre
Scroudlery Road, Basingstoke,
Hampshire,
RG24 8UP, UK
Tel: 00 44 1256406664

PROJECT

**Ballincor Wind Farm
110kV Grid Connection**

CLIENT

RWE

CONSULTANTS

TOBIN
Consulting Engineers

NOTES: -

- This drawing is to be used only for the purpose of the planning application and is subject to detailed design.
- Position of underground cable and location of joint bays, links boxes and comms chambers may vary depending on site conditions.
- Position of link boxes and comms chambers is to be agreed onsite with EirGrid/ESB.
- Others services may be encountered on the route.

LEGEND: -

- Proposed 110kV UGC Route (12.2km)
- Planning Application Boundary
- Wind Farm Access Road / Track Shown Thus
- Proposed Ballincor Wind Farm 110kV Substation shown thus
- Proposed Ballincor Wind Farm BESS Area shown thus

ISSUE/REVISION

I/R	DATE	DESCRIPTION
P9	13.04.2026	Issued for Planning
P8	17.11.2025	Issued for Planning
P7	07.11.2025	Issued for Planning
P6	22.10.2025	Issued for Planning
P5	13.08.2025	Issued for Planning
P4	01.08.2025	Issued for Planning
P3	10.07.2025	Issued for Planning
P2	26.11.2024	Issued for Planning

PROJECT NUMBER


05-867

SHEET TITLE

Site Layout Plan
Sheet 1 of 18

SHEET NUMBER

05867-DR-002

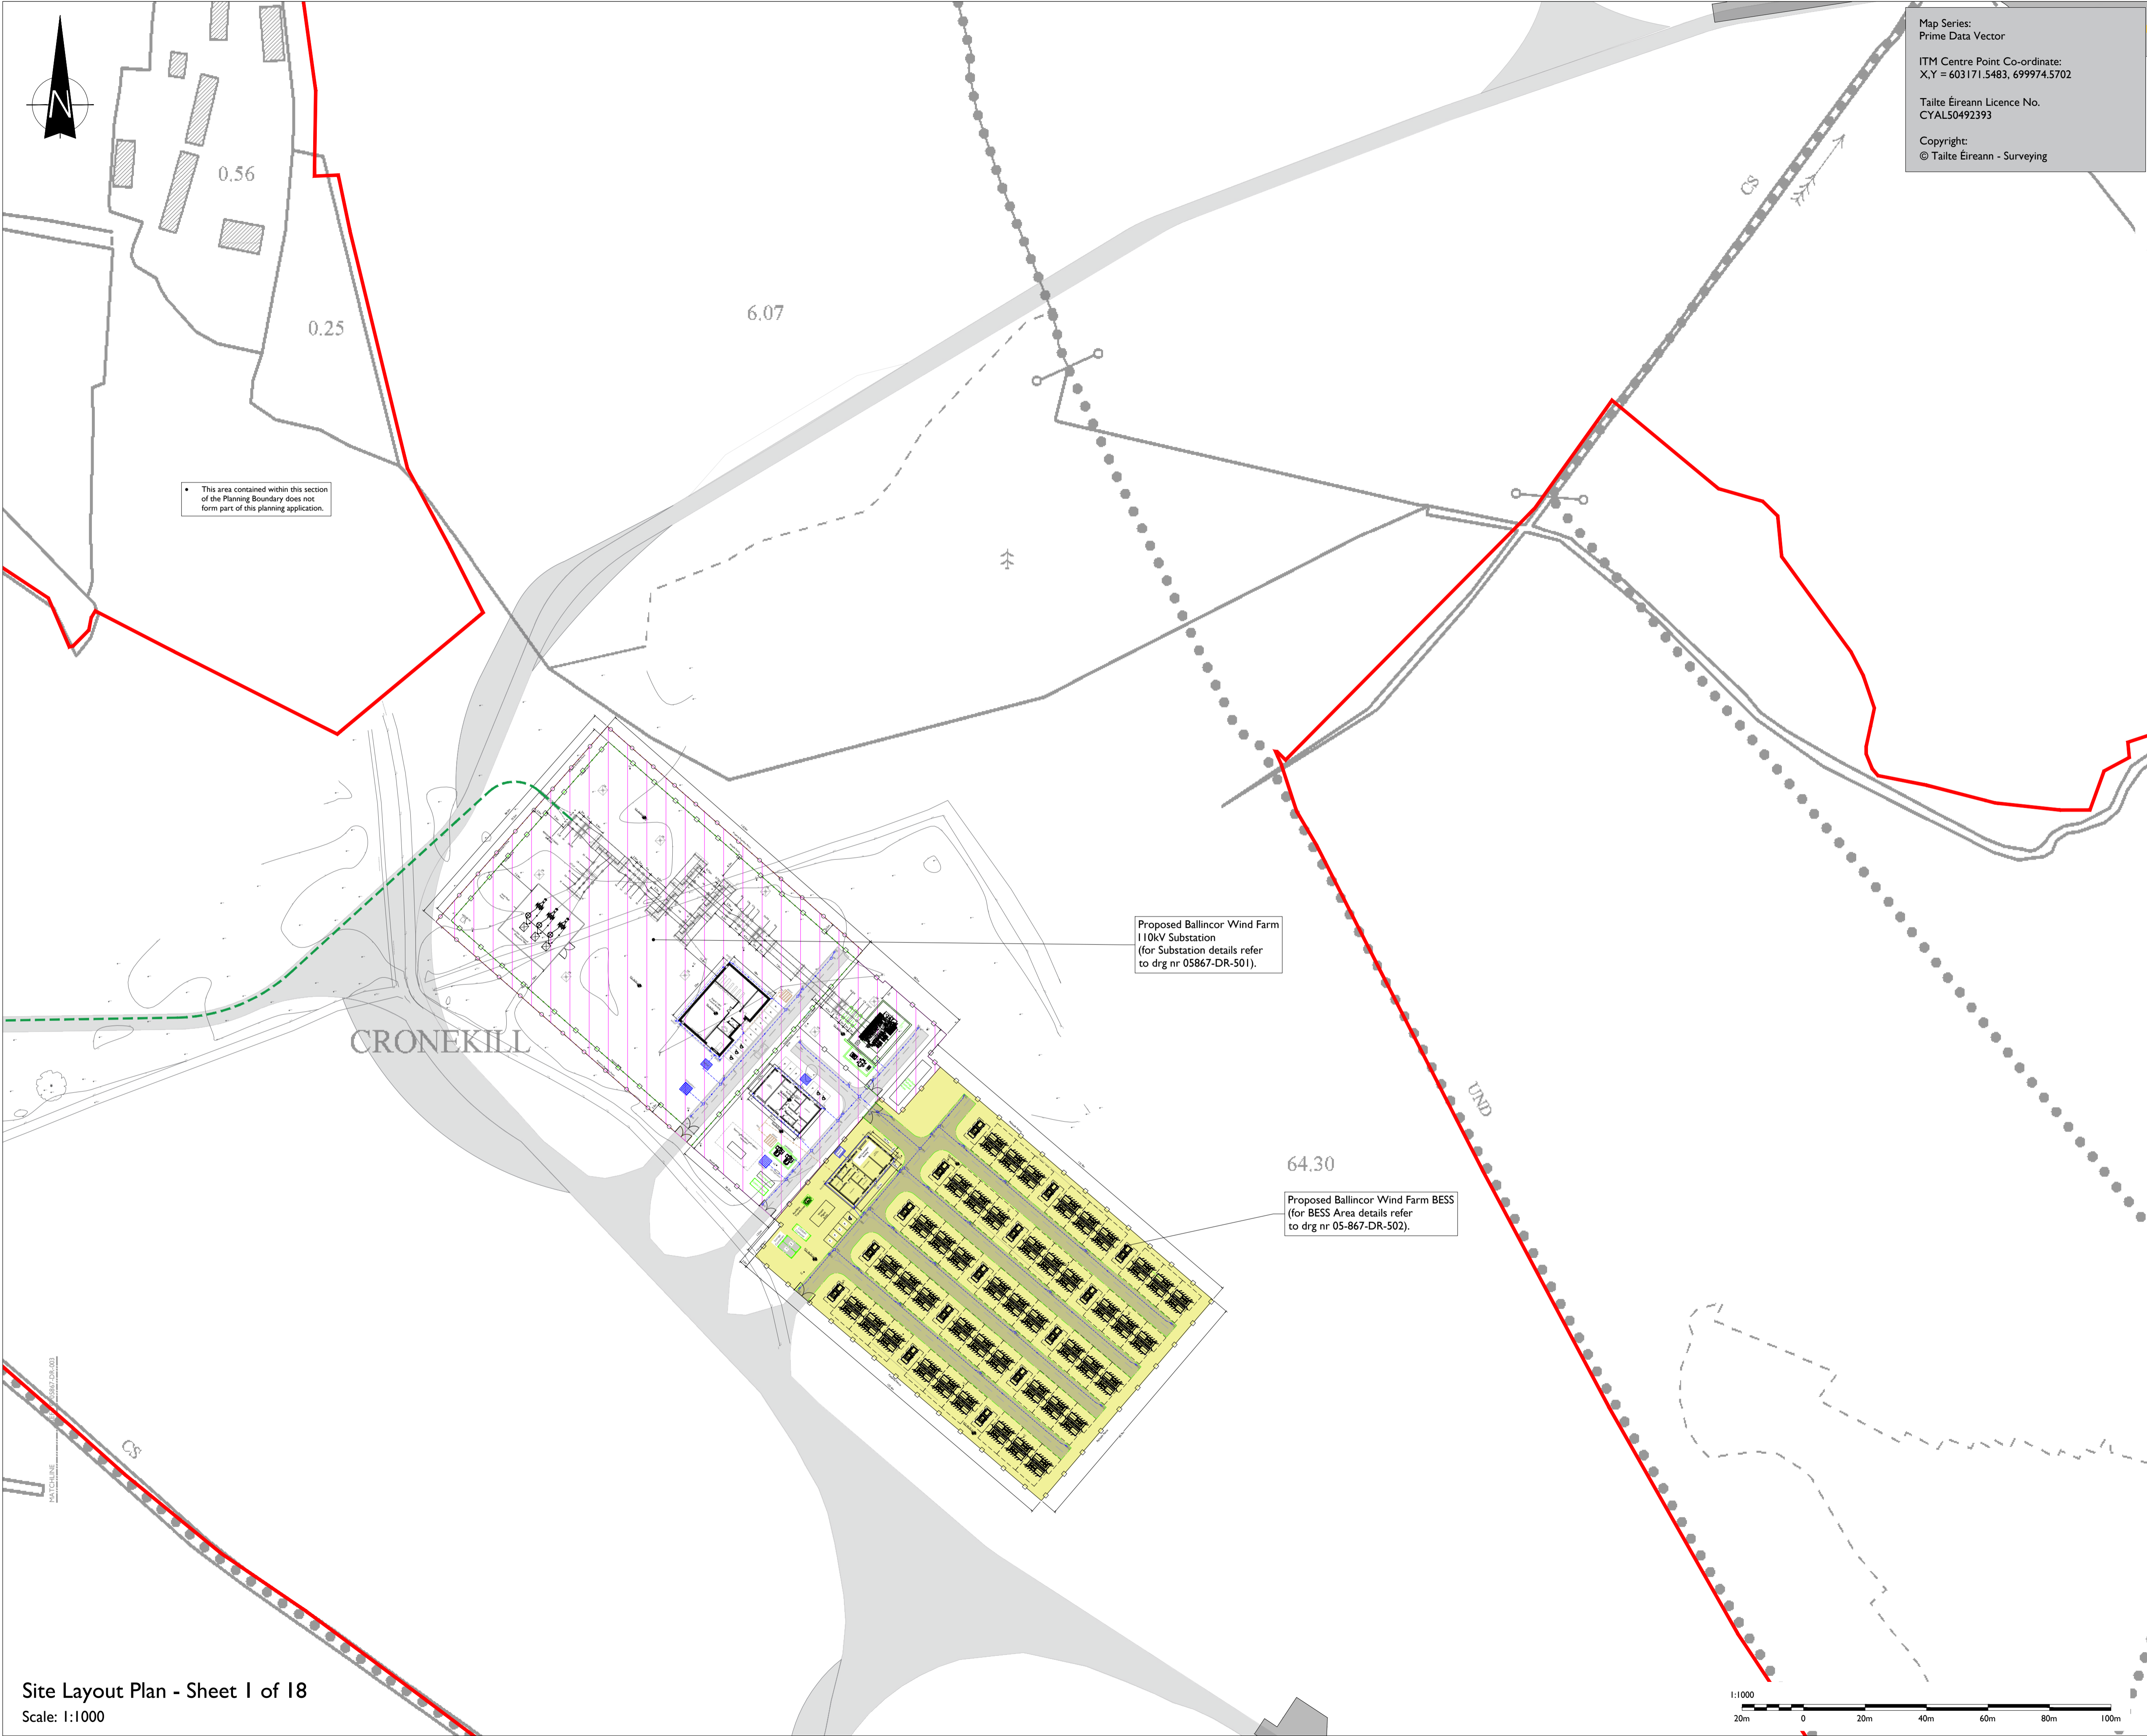

This area contained within this section of the Planning Boundary does not form part of this planning application.

Proposed Ballincor Wind Farm 110kV Substation
(for Substation details refer to drg nr 05867-DR-501).

Proposed Ballincor Wind Farm BESS
(for BESS Area details refer to drg nr 05-867-DR-502).

Project Management Initials: Designer: AR Checked: NOC Approved: GH

Site Layout Plan - Sheet 1 of 18
Scale: 1:1000