
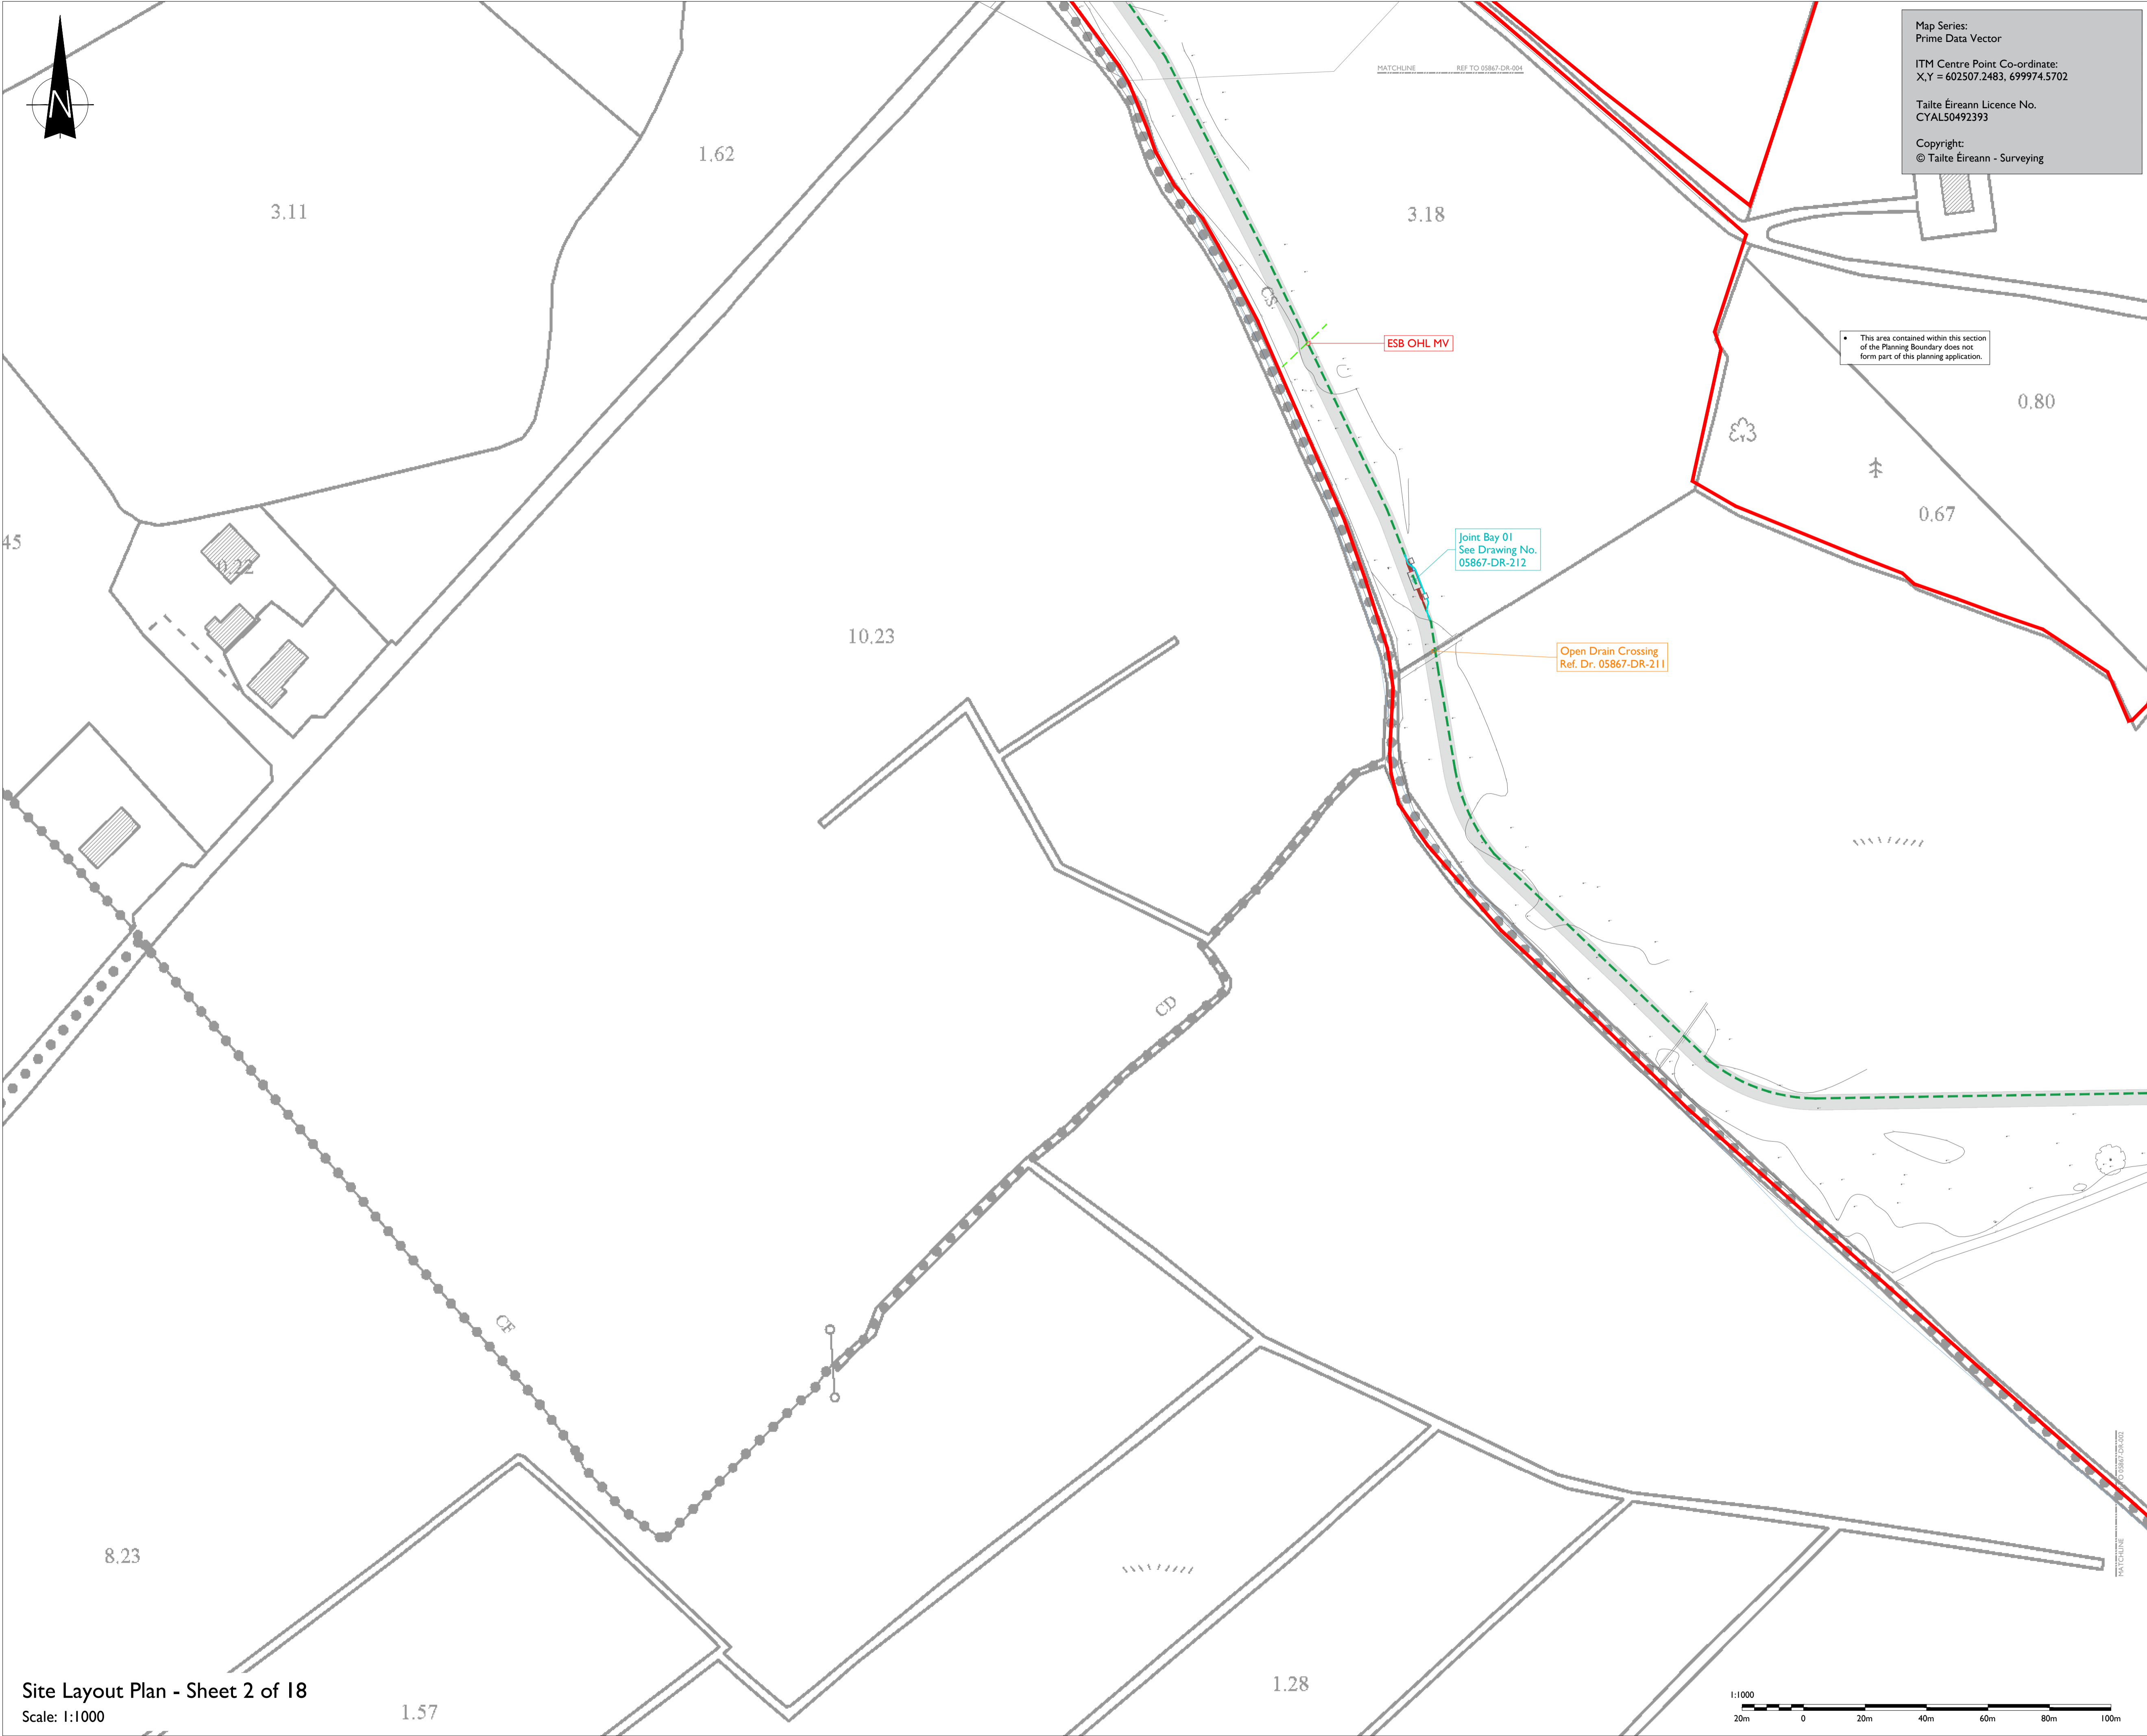


ISO A1 594mm x 841mm

Project Management Initials: Designer: AR Checked: NOC Approved: GH

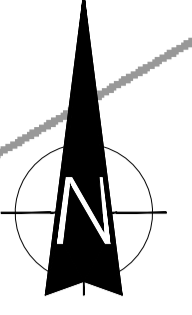

Map Series:
Prime Data Vector

ITM Centre Point Co-ordinate:
X,Y = 602507.2483, 699974.5702

Taithe Éireann Licence No.
CYAL50492393

Copyright:
© Taithe Éireann - Surveying

This area contained within this section of the Planning Boundary does not form part of this planning application.



Head Office
Beenrigh,
Abbeydorney,
Tralee, Co. Kerry
Ireland
Tel: 00353 66 7135710

Regional Office
Basepoint Business Centre
Scroudlery Road, Basingstoke,
Hampshire,
RG24 8UP, UK
Tel: 00 44 1256406664

PROJECT

**Ballincor Wind Farm
110kV Grid Connection**

CLIENT

RWE

CONSULTANTS

TOBIN
Consulting Engineers

NOTES: -

- This drawing is to be used only for the purpose of the planning application and is subject to detailed design.
- Position of underground cable and location of joint bays, links boxes and comms chambers may vary depending on site conditions.
- Position of link boxes and comms chambers is to be agreed onsite with EirGrid/ESB.
- Other services may be encountered on the route.

LEGEND: -

- Proposed 110kV UGC Route (12.2km) ---
- Planning Application Boundary —
- Existing ESB OHL MV Network - - -
- Joint Bay Location
- ESB OHL Crossing
- Wind Farm Access Road / Track Shown Thus

ISSUE/REVISION

I/R	DATE	DESCRIPTION
P6	13.04.2025	Issued for Planning
PS	22.10.2025	Issued for Planning
P4	13.08.2025	Issued for Planning
P3	07.07.2025	Issued for Planning
P2	26.11.2024	Issued for Planning
P1	05.09.2024	Issued for Planning

PROJECT NUMBER
05-867

SHEET TITLE
Site Layout Plan
Sheet 2 of 18

SHEET NUMBER
05867-DR-003

Site Layout Plan - Sheet 2 of 18
Scale: 1:1000

