



ISO A1 594mm x 841mm
Project Management Initials: Designer: AR Checked: NOC Approved: GH

Map Series:
Prime Data Vector
ITM Centre Point Co-ordinate:
X,Y = 603171.5483, 701022.3702
Taithe Éireann Licence No.
CYAL50492393
Copyright:
© Taithe Éireann - Surveying

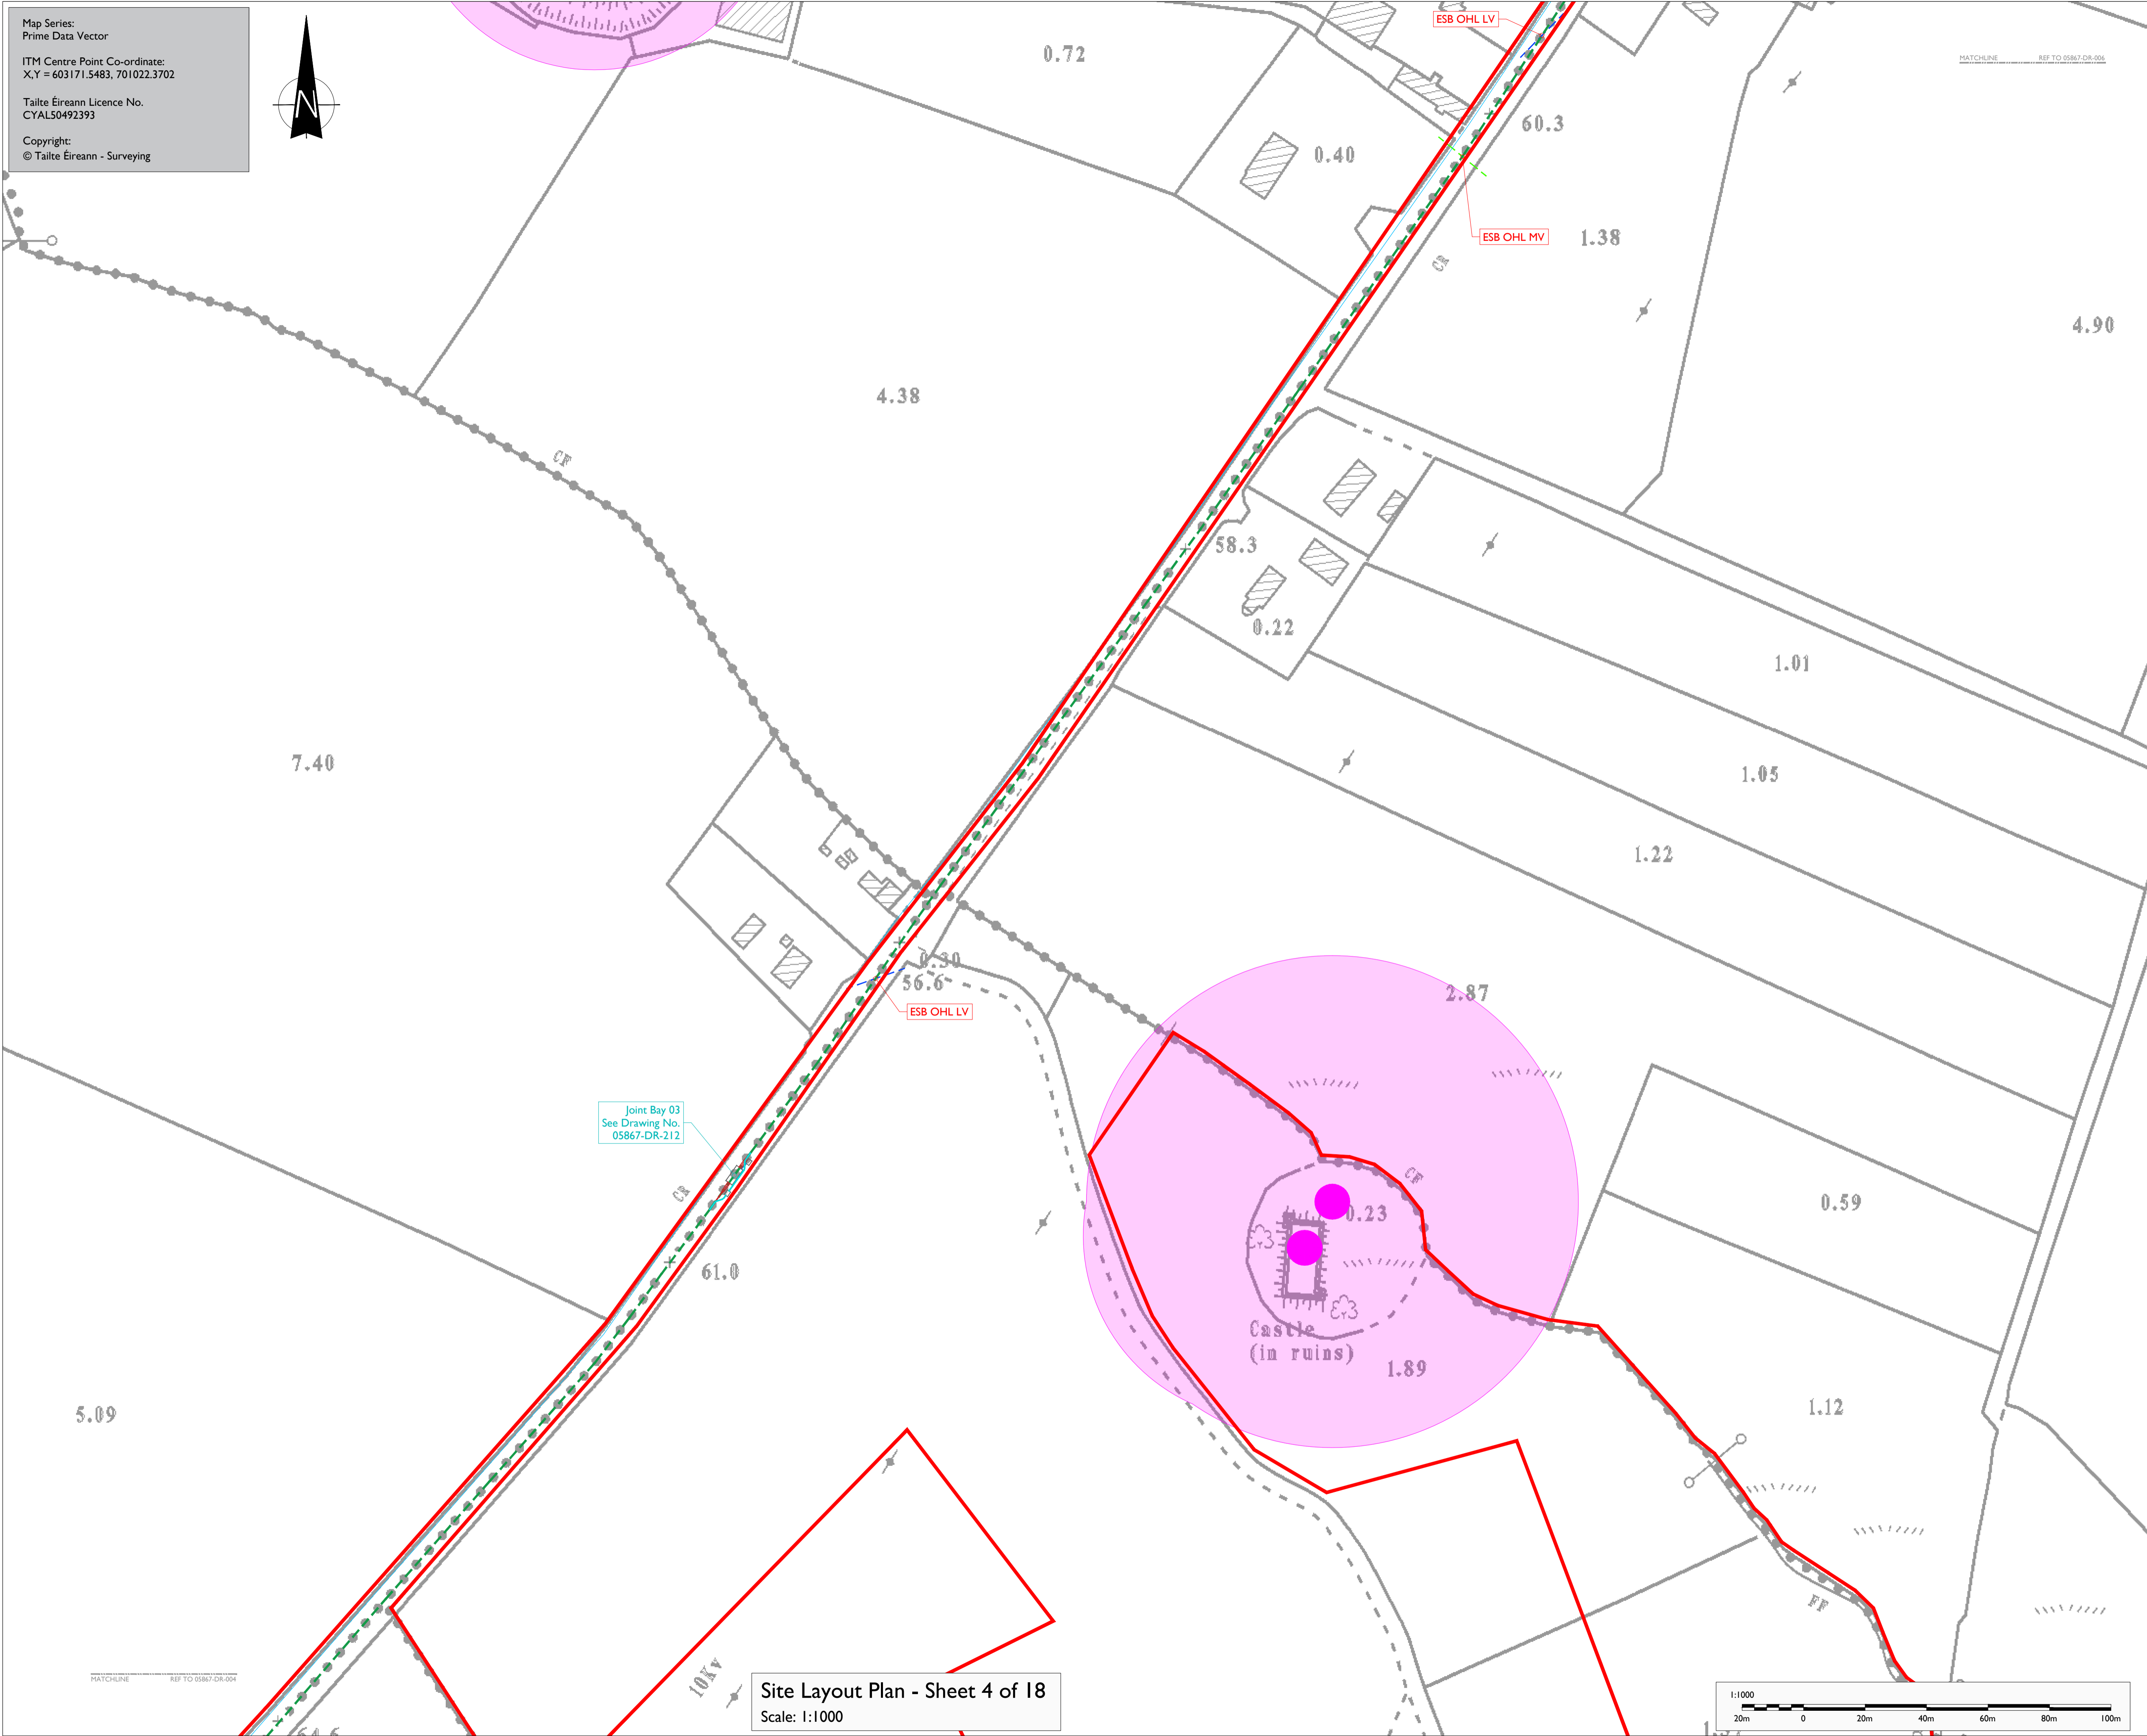

Site Layout Plan - Sheet 4 of 18
Scale: 1:1000

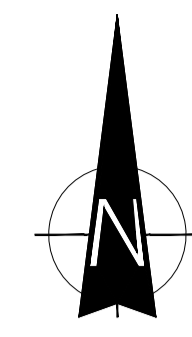

Head Office
Beenrigh,
Abbeydorney,
Tralee, Co. Kerry
Ireland
Tel: 00353 66 7135710

Regional Office
Basepoint Business Centre
Scroudley Road, Basingstoke,
Hampshire,
RG24 8UP, UK
Tel: 00 44 1256406664

PROJECT
**Ballincor Wind Farm
110kV Grid Connection**



- NOTES: -
- This drawing is to be used only for the purpose of the planning application and is subject to detailed design.
 - Position of underground cable and location of joint bays, links boxes and comms chambers may vary depending on site conditions.
 - Position of link boxes and comms chambers is to be agreed onsite with EirGrid/ESB.
 - Others services may be encountered on the route.

- LEGEND: -
- Proposed 110kV UGC Route (12.2km)
 - Planning Application Boundary
 - Existing ESB OHL LV Network
 - Existing ESB OHL MV Network
 - Watermain Line
 - Joint Bay Location
 - ESB OHL Crossing
 - National Monument

ISSUE/REVISION

ISSUE/REVISION	DATE	DESCRIPTION
PS	13.04.2026	Issued for Planning
P4	22.10.2025	Issued for Planning
P3	07.07.2025	Issued for Planning
P2	26.11.2024	Issued for Planning
P1	05.09.2024	Issued for Planning

PROJECT NUMBER
05-867

SHEET TITLE
**Site Layout Plan
Sheet 4 of 18**

SHEET NUMBER
05867-DR-005