



Map Series:
Prime Data Vector
ITM Centre Point Co-ordinate:
X,Y = 604972.5895, 703553.3023
Taithe Éireann Licence No.
CYAL50492393
Copyright:
© Taithe Éireann - Surveying

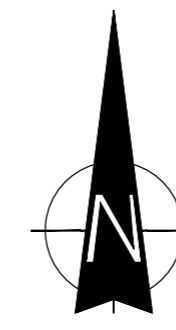

LEGEND: -

Proposed 110kV UGC Route (12.2km)	-----
Planning Application Boundary	-----
Existing ESB OHL LV Network	-----
Existing ESB OHL MV Network	-----
Existing ESB UGC HV Network	-----
Watermain Line	-----
Gravity Main Sewer Line	-----
Watermain Crossing	□
Gravity Main Sewer Crossing	□
Joint Bay Location	□
Bridge Crossing	□
ESB OHL Crossing	□
Architectural Heritage	●
National Monument	●
HDD Crossing Location	▨
Temporary HDD Launch/Reception Compound (Location to be Confirmed)	▨
Propose Access Track In Private Land Shown Thus	▨

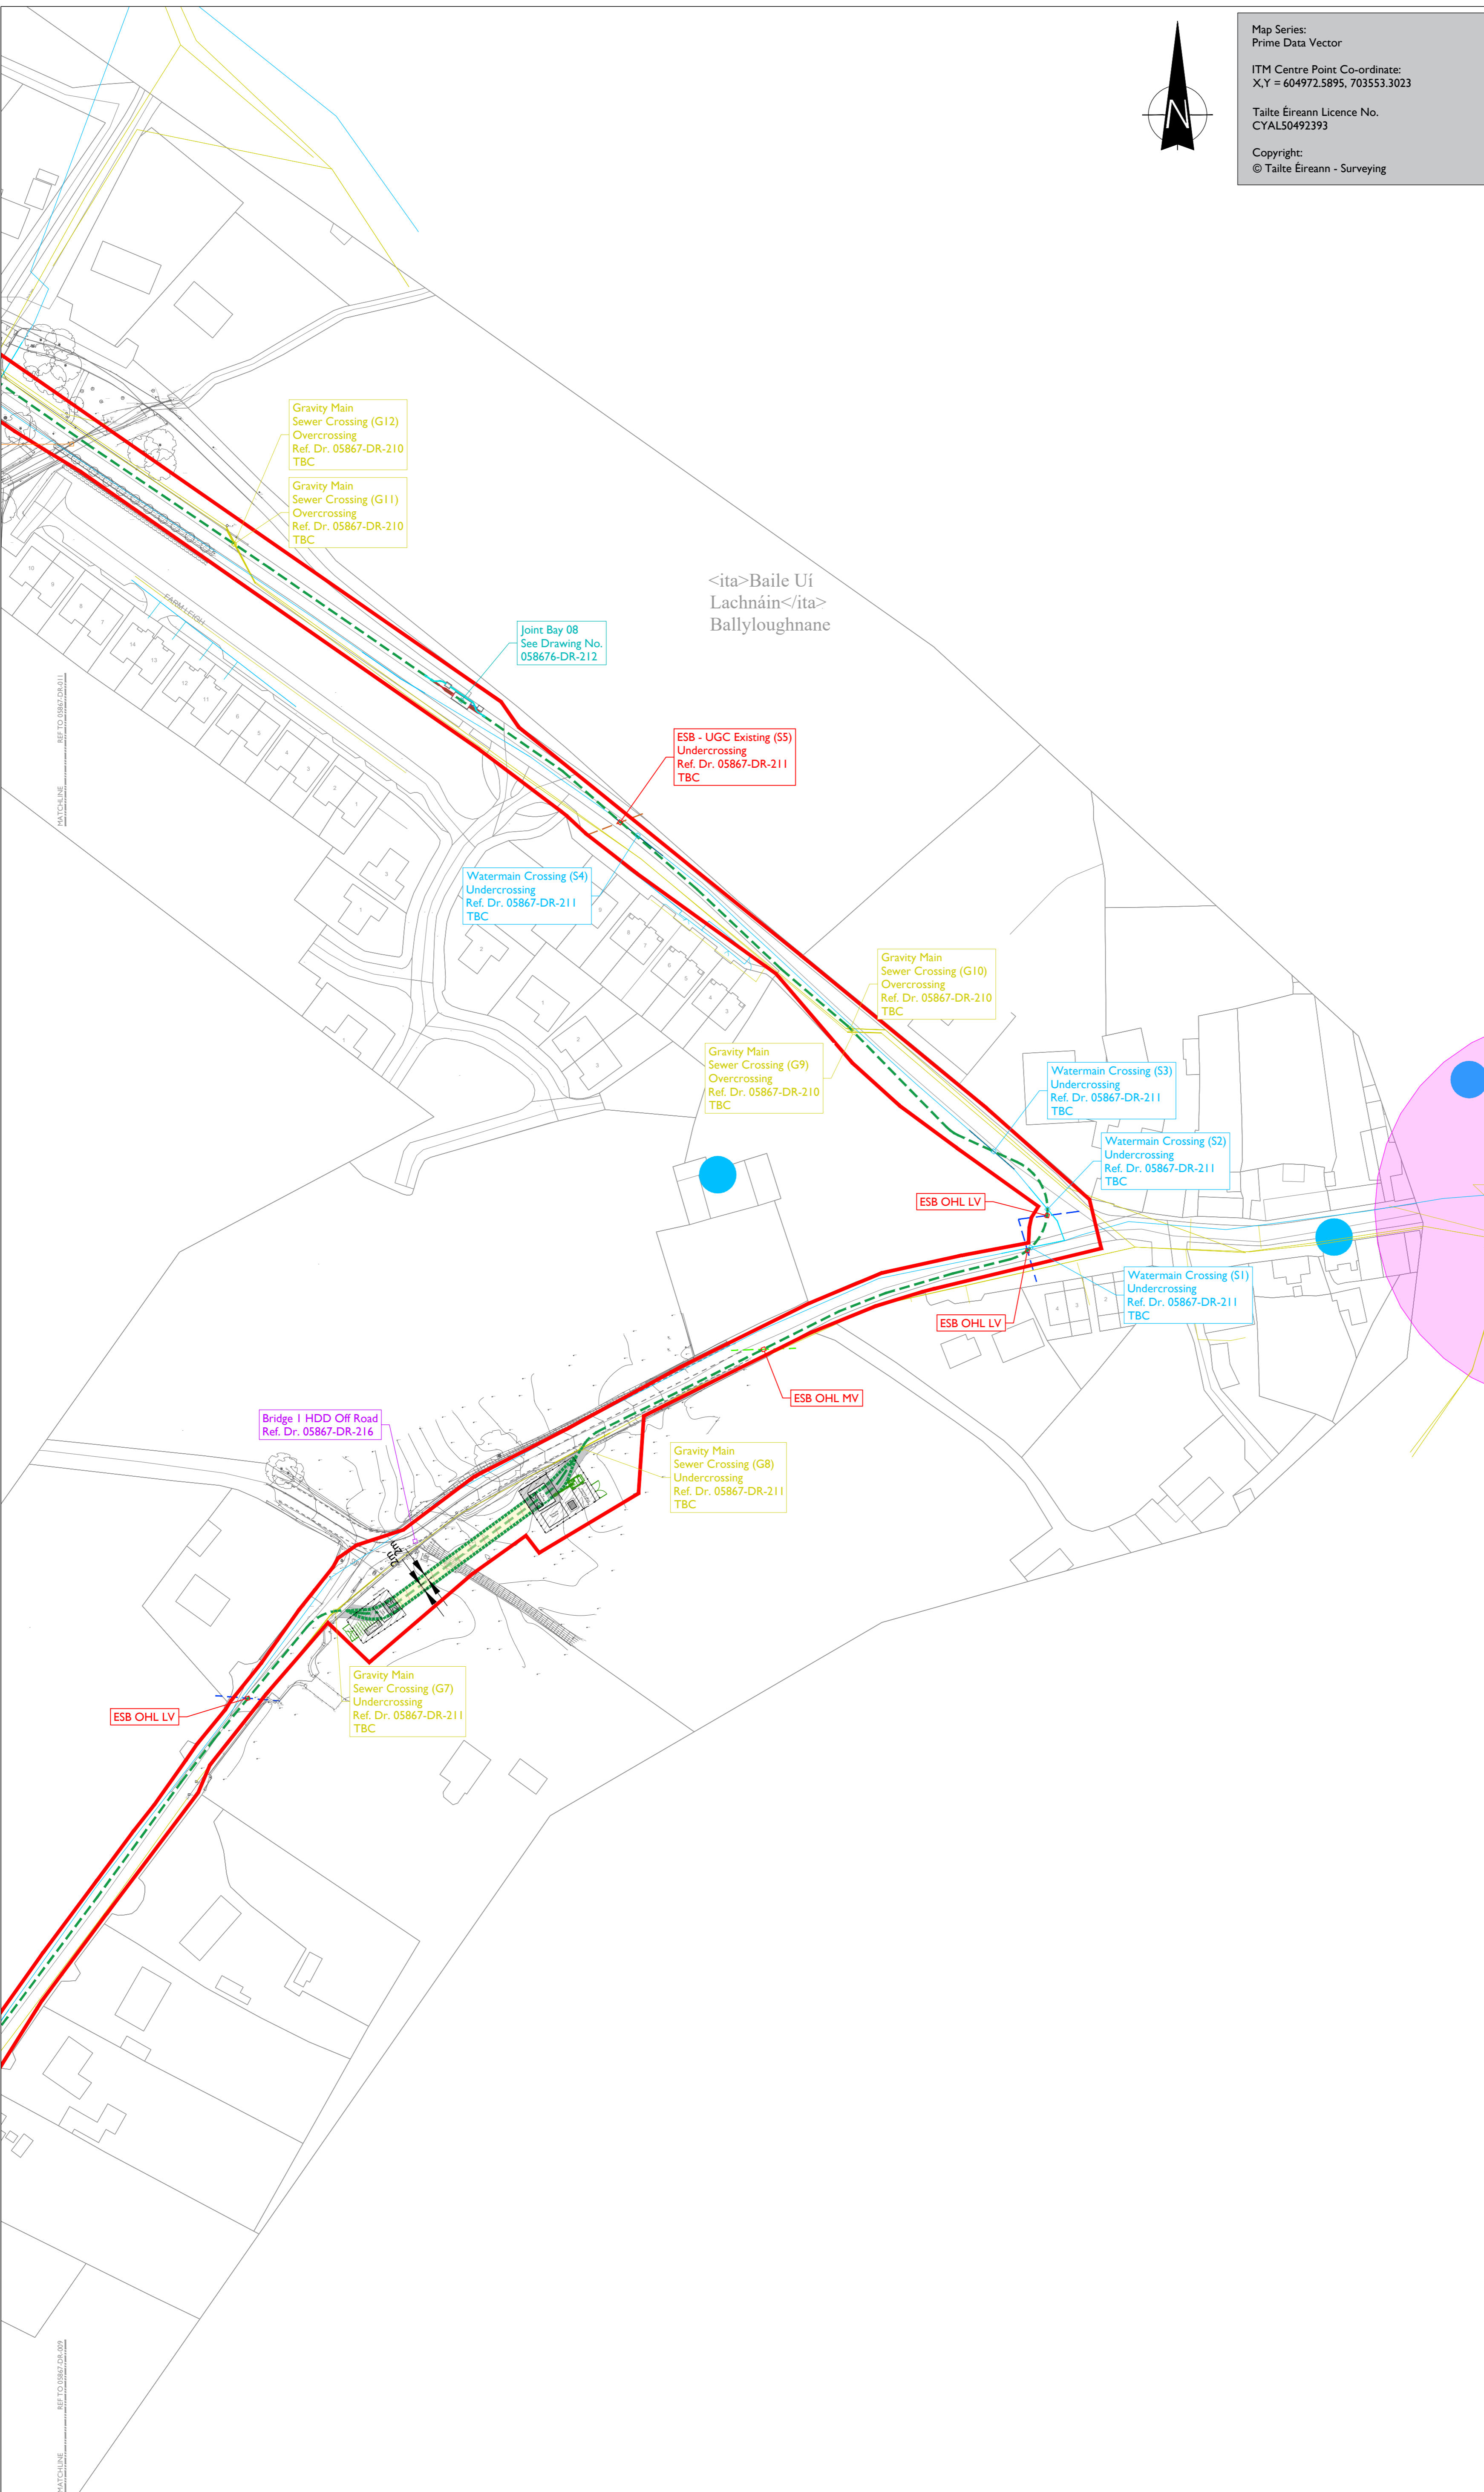

- NOTES: -**
- This drawing is to be used only for the purpose of the planning application and is subject to detailed design.
 - Position of underground cable and location of joint bays, links boxes and comms chambers may vary depending on site conditions.
 - Position of link boxes and comms chambers is to be agreed onsite with Eir-Grid/ESB.
 - Others services may be encountered on the route.

tli GROUP

Head Office: Breenagh, Abbeydorney, Tralee, Co. Kerry, Ireland
Tel: 00353 66 7135710

Regional Office: Baspoint Business Centre, Stroudley Road, Basingstoke, Hampshire, RG24 8UP, UK
Tel: 00 44 1256406664

PROJECT

**Ballincor Wind Farm
110kV Grid Connection**

CLIENT

RWE

CONSULTANTS

TOBIN
Consulting Engineers

ISSUE/REVISION

IR	DATE	DESCRIPTION
P5	13.04.2026	Issued for Planning
P4	22.10.2025	Issued for Planning
P3	07.07.2025	Issued for Planning
P2	26.11.2024	Issued for Planning
P1	05.09.2024	Issued for Planning

PROJECT NUMBER
05-867

SHEET TITLE
Site Layout Plan
Sheet 9 of 18

SHEET NUMBER
05867-DR-010

Site Layout Plan - Sheet 9 of 18
Scale: 1:1000

