


Map Series:
Prime Data Vector
ITM Centre Point Co-ordinate:
X,Y = 604144.1140, 704570.5523
Taithe Eireann Licence No.
CYAL50492393
Copyright:
© Taithe Eireann - Surveying

LEGEND: -

Proposed 110kV UGC Route (12.2km)	
Planning Application Boundary	
Existing ESB OHL LV Network	
Existing ESB UGC HV Network	
Watermain Line	
Gravity Main Sewer Line	
Watermain Crossing	
Gravity Main Sewer Crossing	
Joint Bay Location	
ESB OHL Crossing	
National Monument	

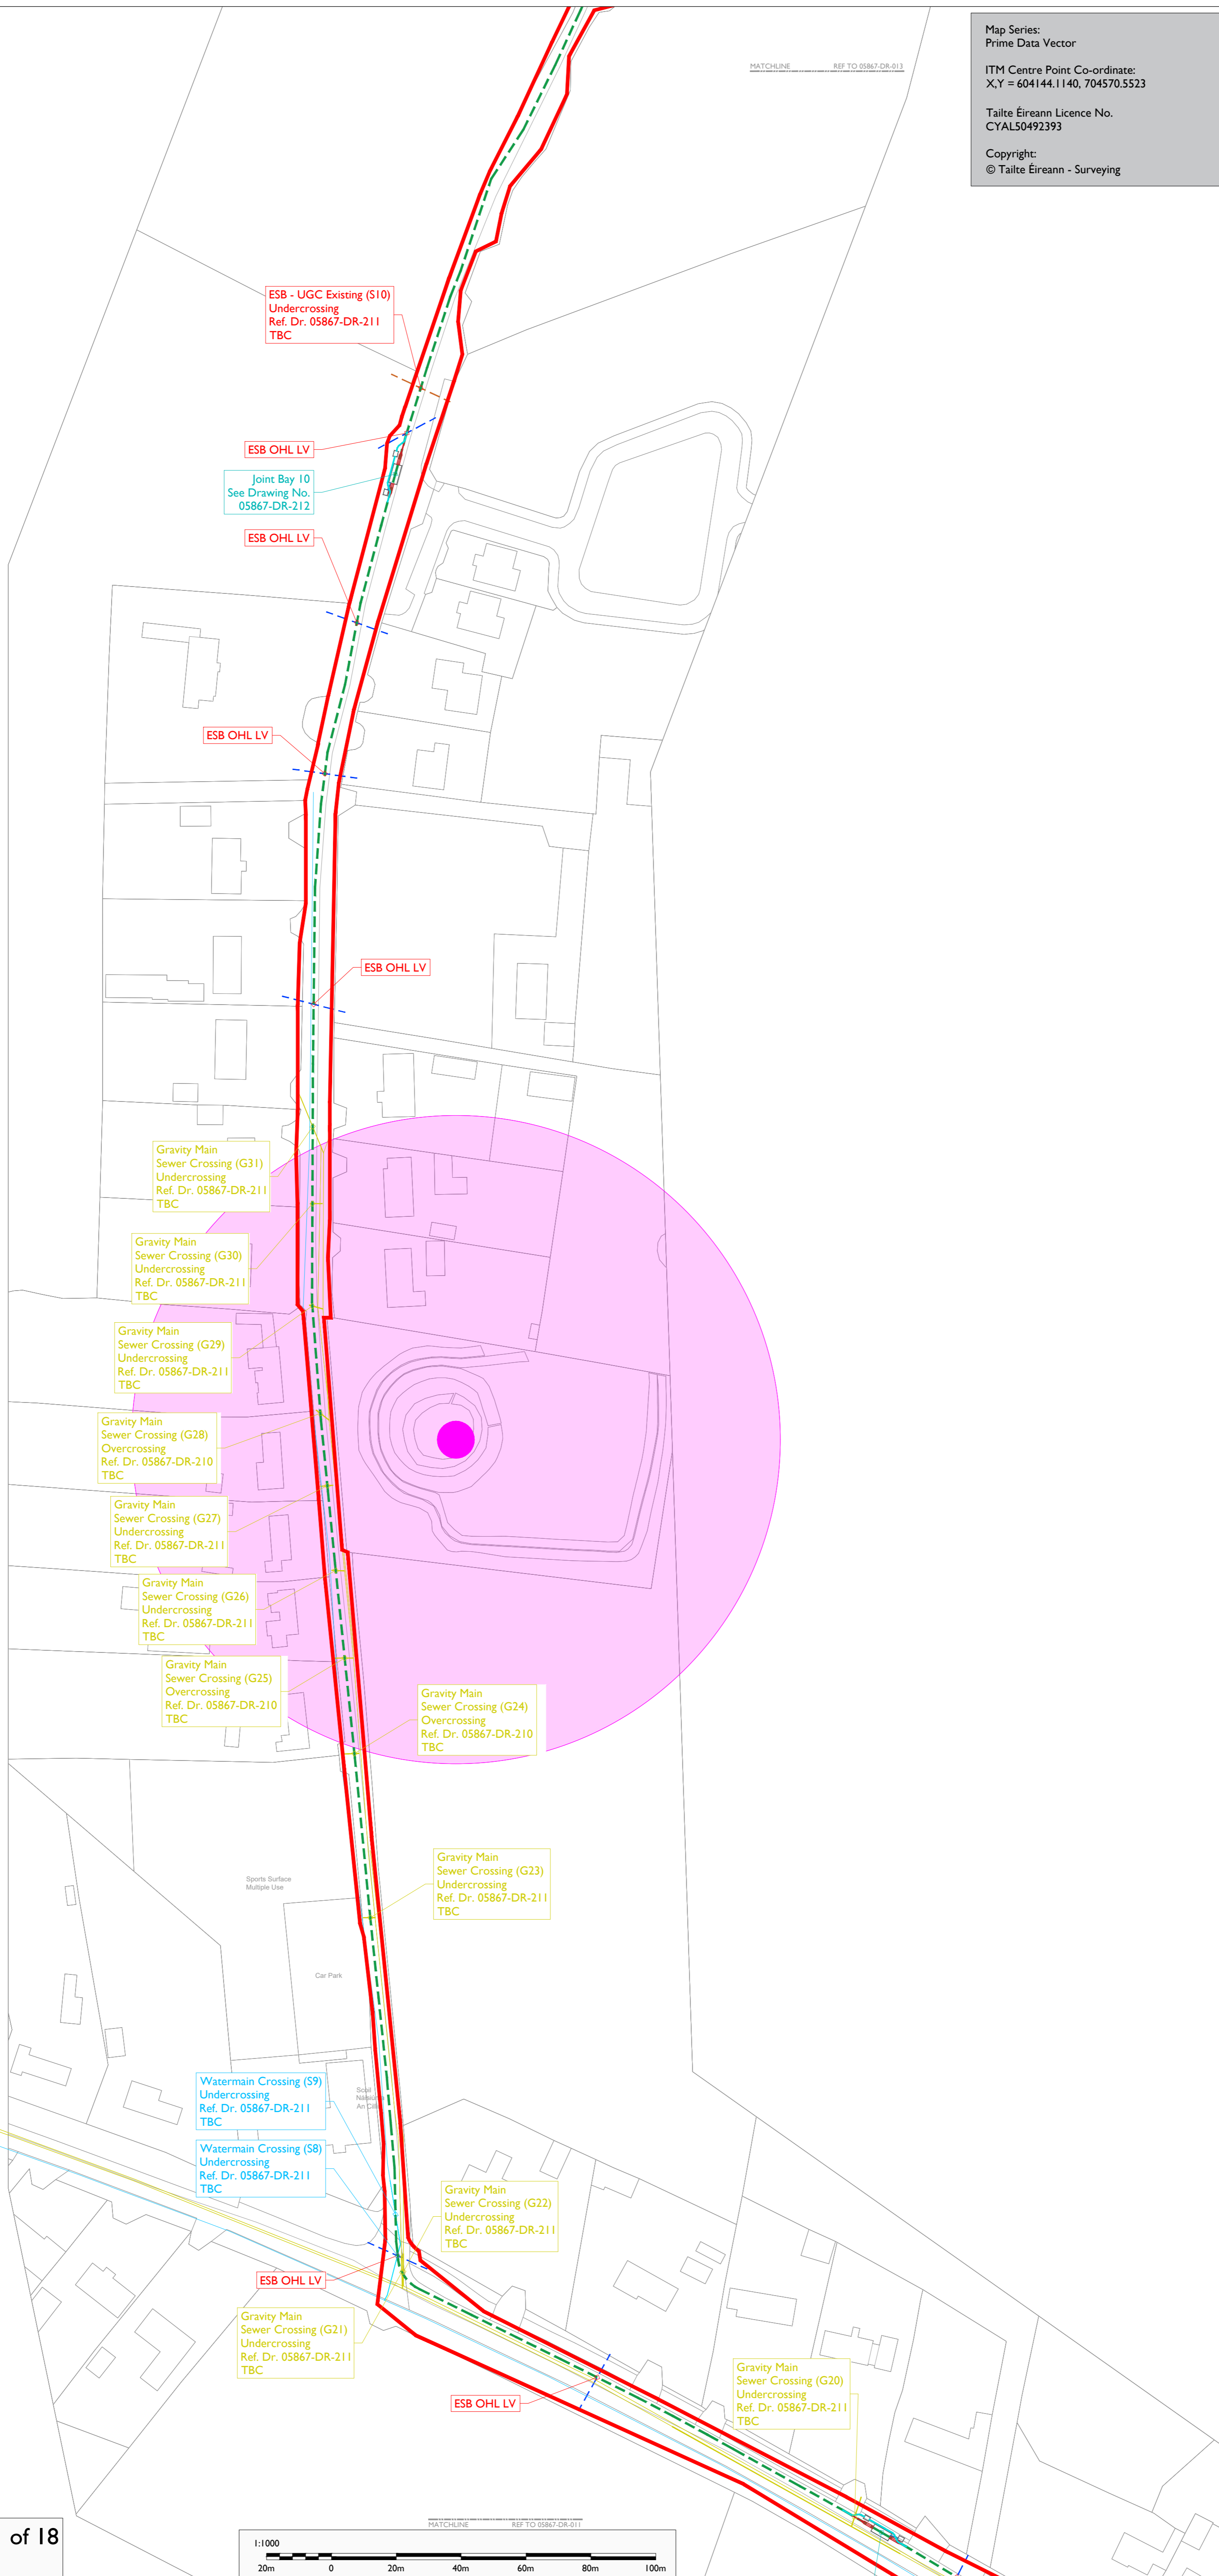

NOTES: -

- This drawing is to be used only for the purpose of the planning application and is subject to detailed design.
- Position of underground cable and location of joint bays, links boxes and comms chambers may vary depending on site conditions.
- Position of link boxes and comms chambers is to be agreed onsite with Eir-Grid/ESB.
- Others services may be encountered on the route.

tli GROUP

Head Office: Beenreigh, Abbeydorney, Tralee, Co. Kerry, Ireland
Tel: 00353 66 7135710

Regional Office: Baspoint Business Centre, Stroudley Road, Basingstoke, Hampshire, RG24 8UP, UK
Tel: 00 44 1256406664

PROJECT

**Ballincor Wind Farm
110kV Grid Connection**

CLIENT

RWE

CONSULTANTS

TOBIN
Consulting Engineers

ISSUE/REVISION

IR	DATE	DESCRIPTION
P5	13.04.2026	Issued for Planning
P4	22.10.2025	Issued for Planning
P3	07.07.2025	Issued for Planning
P2	26.11.2024	Issued for Planning
P1	05.09.2024	Issued for Planning

PROJECT NUMBER
05-867

SHEET TITLE
Site Layout Plan
Sheet 11 of 18

SHEET NUMBER
05867-DR-012

Site Layout Plan - Sheet 11 of 18
Scale: 1:1000

