


Map Series:  
Prime Data Vector  
ITM Centre Point Co-ordinate:  
X,Y = 604241.9175, 705325.8523  
Taithe Éireann Licence No.  
CYAL50492393  
Copyright:  
© Taithe Éireann - Surveying

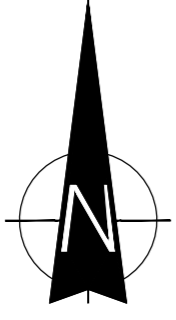

LEGEND: -

- Proposed 110kV UGC Route (12.2km) ---
- Planning Application Boundary ---
- Existing ESB OHL LV Network ---
- Joint Bay Location
- ESB OHL Crossing



NOTES: -

- This drawing is to be used only for the purpose of the planning application and is subject to detailed design.
- Position of underground cable and location of joint bays, links boxes and comms chambers may vary depending on site conditions.
- Position of link boxes and comms chambers is to be agreed onsite with EirGrid/ESB.
- Others services may be encountered on the route.

**tli GROUP**

Head Office: Beenreigh, Abbeydorney, Tralee, Co. Kerry, Ireland  
Tel: 00353 66 7135710

Regional Office: Baspoint Business Centre, Stroudley Road, Basingstoke, Hampshire, RG24 8UP, UK  
Tel: 00 44 1256406664

PROJECT  
**Ballincor Wind Farm  
110kV Grid Connection**

CLIENT  
**RWE**

CONSULTANTS  
**TOBIN**  
Consulting Engineers

ISSUE/REVISION

IR	DATE	DESCRIPTION
P5	13.04.2026	Issued for Planning
P4	22.10.2025	Issued for Planning
P3	07.07.2025	Issued for Planning
P2	26.11.2024	Issued for Planning
P1	05.09.2024	Issued for Planning

PROJECT NUMBER  
**05-867**

SHEET TITLE  
**Site Layout Plan  
Sheet 12 of 18**

SHEET NUMBER  
**05867-DR-013**

Site Layout Plan - Sheet 12 of 18  
Scale: 1:1000

