

Map Series:  
Prime Data Vector

ITM Centre Point Co-ordinate:  
X,Y = 604786.0675, 705703.5023

Tailte Éireann Licence No.  
CYAL50492393

Copyright:  
© Tailte Éireann - Surveying



Head Office  
Beenreigh,  
Abbeydorney,  
Tralee, Co. Kerry  
Ireland  
Tel: 00353 66 7135710

Regional Office  
Basepoint Business Centre  
Stroudley Road, Basingstoke,  
Hampshire,  
RG24 8UP, UK  
Tel: 00 44 1256406664

PROJECT

**Ballincor Wind Farm  
110kV Grid Connection**

CLIENT



CONSULTANTS



NOTES: -

- This drawing is to be used only for the purpose of the planning application and is subject to detailed design.
- Position of underground cable and location of joint bays, links boxes and comms chambers may vary depending on site conditions.
- Position of link boxes and comms chambers is to be agreed onsite with EirGrid/ESB.
- Others services may be encountered on the route.

LEGEND: -

- Proposed 110kV UGC Route (12.2km)
- Planning Application Boundary
- Existing ESB OHL LV Network
- Joint Bay Location
- Cattle Pass Crossing
- ESB OHL Crossing
- HDD Crossing Location
- Temporary HDD Launch/Reception Compound (Location to be Confirmed)

ISSUE/REVISION

I/R	DATE	DESCRIPTION
PS	13.04.2026	Issued for Planning
P4	22.10.2025	Issued for Planning
P3	07.07.2025	Issued for Planning
P2	26.11.2024	Issued for Planning
P1	05.09.2024	Issued for Planning

PROJECT NUMBER


05-867

SHEET TITLE

Site Layout Plan  
Sheet 13 of 18

SHEET NUMBER

05867-DR-014

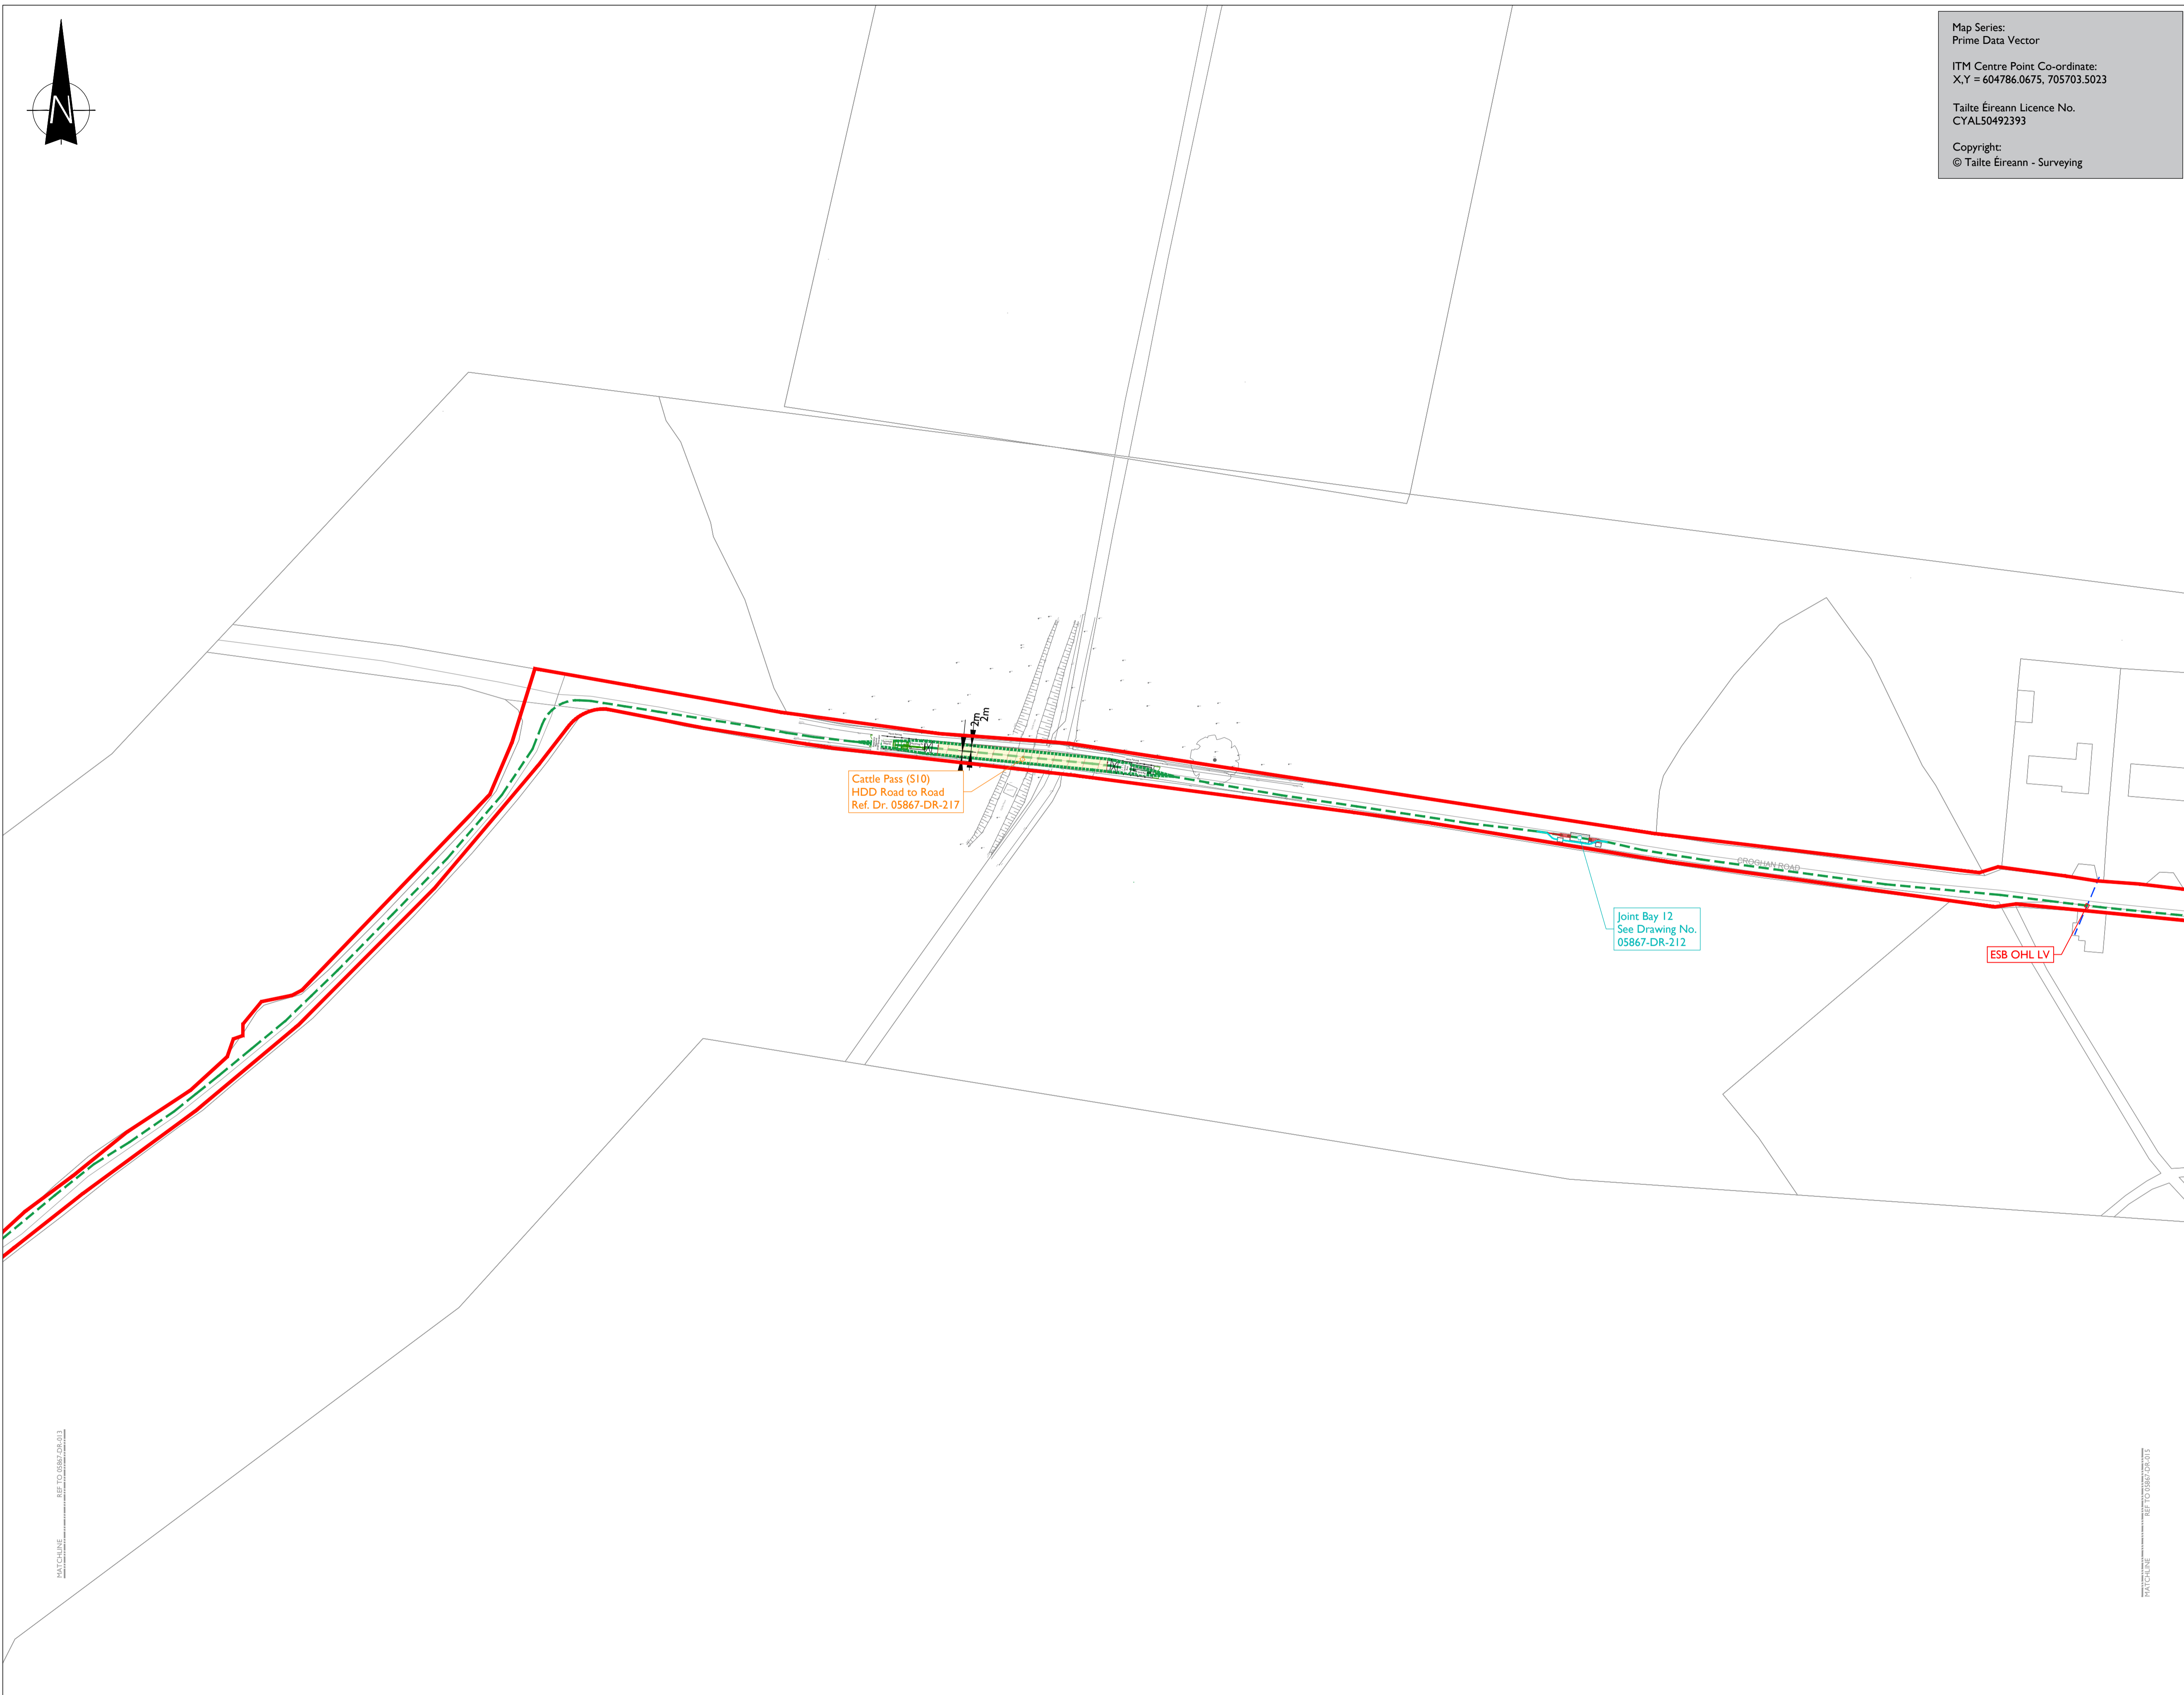

Cattle Pass (S10)  
HDD Road to Road  
Ref. Dr. 05867-DR-217

Joint Bay 12  
See Drawing No.  
05867-DR-212

ESB OHL LV

