
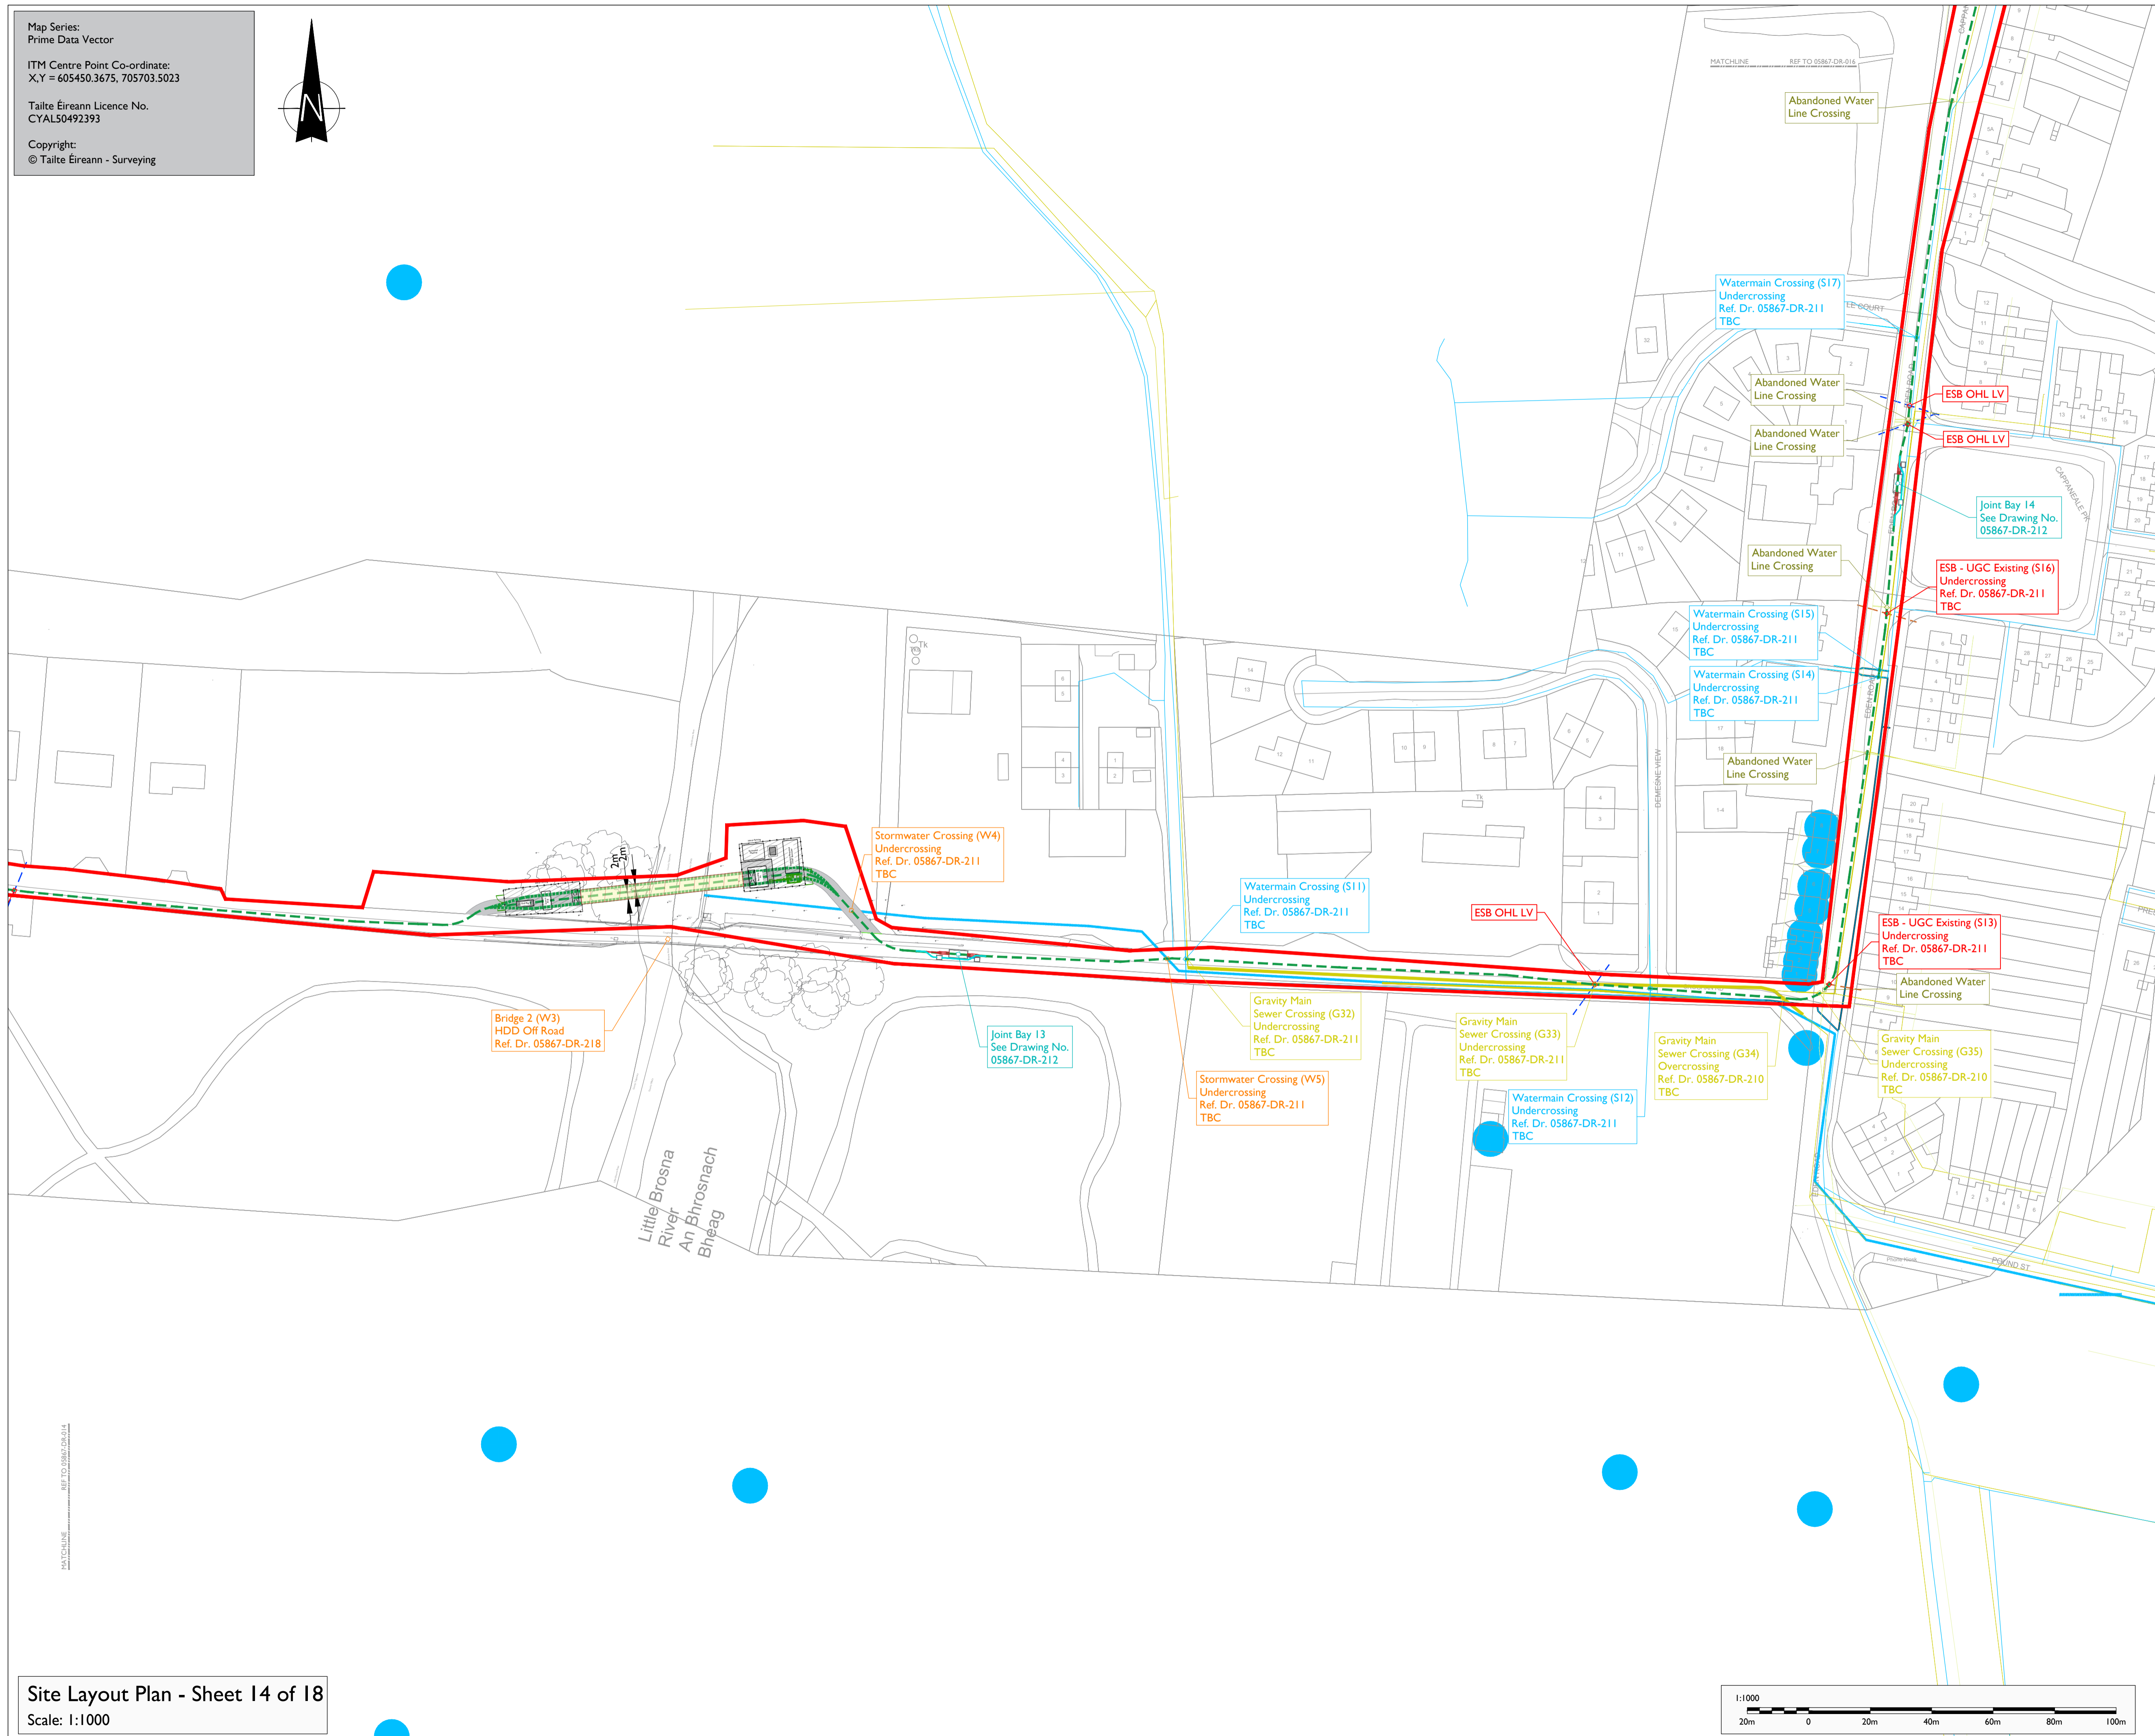


Map Series:
Prime Data Vector

ITM Centre Point Co-ordinate:
X,Y = 605450.3675, 705703.5023

Tailte Éireann Licence No.
CYAL50492393

Copyright:
© Tailte Éireann - Surveying

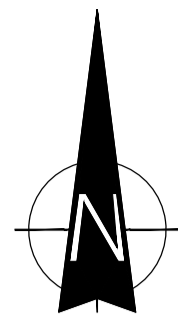

Head Office
Beenreigh,
Abbeydorney,
Tralee, Co. Kerry
Ireland
Tel: 00353 66 7135710

Regional Office
Basepoint Business Centre
Stroudley Road, Basingstoke,
Hampshire,
RG24 8UP, UK
Tel: 00 44 1256406664

PROJECT

Site Layout Plan
110kV Grid Connection

CLIENT

RWE

CONSULTANTS

TOBIN
Consulting Engineers

- NOTES: -**
- This drawing is to be used only for the purpose of the planning application and is subject to detailed design.
 - Position of underground cable and location of joint bays, links boxes and comms chambers may vary depending on site conditions.
 - Position of link boxes and comms chambers is to be agreed onsite with EirGrid/ESB.
 - Others services may be encountered on the route.

LEGEND: -

Proposed 110kV UGC Route (12.2km)	--- (Red dashed line)
Planning Application Boundary	--- (Red solid line)
Existing ESB OHL LV Network	--- (Blue dashed line)
Existing ESB UGC HV Network	--- (Blue solid line)
Watermain Line	--- (Green solid line)
Stormwater Line	--- (Yellow solid line)
Concrete Pipe ID=525mm and OD=620mm	--- (Blue solid line)
Gravity Main Sewer Line	--- (Yellow solid line)
Abandoned Water Line	--- (Green solid line)
Watermain Crossing	□ (Blue outline)
Stormwater Crossing	□ (Yellow outline)
Gravity Main Sewer Crossing	□ (Green outline)
Abandoned Water Line Crossing	□ (Red outline)
Joint Bay Location	□ (Blue outline)
ESB OHL Crossing	□ (Red outline)
Architectural Heritage	□ (Blue outline)
HDD Crossing Location	□ (Blue outline)
Temporary HDD Launch/Reception Compound (Location to be Confirmed)	□ (Blue outline)
Propose Access Track In Private Land Shown Thus	□ (Blue outline)

ISSUE/REVISION

NO	DATE	DESCRIPTION
PS	13.04.2026	Issued for Planning
P4	22.10.2025	Issued for Planning
P3	07.07.2025	Issued for Planning
P2	26.11.2024	Issued for Planning
P1	05.09.2024	Issued for Planning
I/R	DATE	DESCRIPTION

PROJECT NUMBER
05-867

SHEET TITLE
Site Layout Plan
Sheet 14 of 18

SHEET NUMBER
05867-DR-015

