

Map Series:
Prime Data Vector

ITM Centre Point Co-ordinate:
X,Y = 604950.8955, 708231.3523

Taite Éireann Licence No.
CYAL50492393

Copyright:
© Taite Éireann - Surveying



Head Office
Beenreigh,
Abbeydonney,
Tralee, Co. Kerry
Ireland
Tel: 00353 66 7135710

Regional Office
Basepoint Business Centre
Stroudley Road, Basingstoke,
Hampshire,
RG24 8UP, UK
Tel: 00 44 1256406664

PROJECT

**Ballincor Wind Farm
110kV Grid Connection**

CLIENT



CONSULTANTS



NOTES: -

- This drawing is to be used only for the purpose of the planning application and is subject to detailed design.
- Position of underground cable and location of joint bays, links boxes and comms chambers may vary depending on site conditions.
- Position of link boxes and comms chambers is to be agreed onsite with EirGrid/ESB.
- Others services may be encountered on the route.

LEGEND: -

- Proposed 110kV UGC Route (12.2km)
- Indicative Grid Connection Route Within ESB Dallow Substation
- Planning Application Boundary
- Existing ESB OHL LV Network
- Existing ESB OHL MV Network
- Existing ESB UGC HV Network
- Indicative Joint Bay Location
- ESB OHL Crossing
- National Monument
- SPA Special Protection Area
- Propose Access Track In Private Land Shown Thus

ISSUE/REVISION

I/R	DATE	DESCRIPTION
PS	13.04.2026	Issued for Planning
P4	22.10.2025	Issued for Planning
P3	07.07.2025	Issued for Planning
P2	26.11.2024	Issued for Planning
P1	05.09.2024	Issued for Planning

PROJECT NUMBER


05-867

SHEET TITLE

Site Layout Plan
Sheet 18 of 18

SHEET NUMBER

05867-DR-019

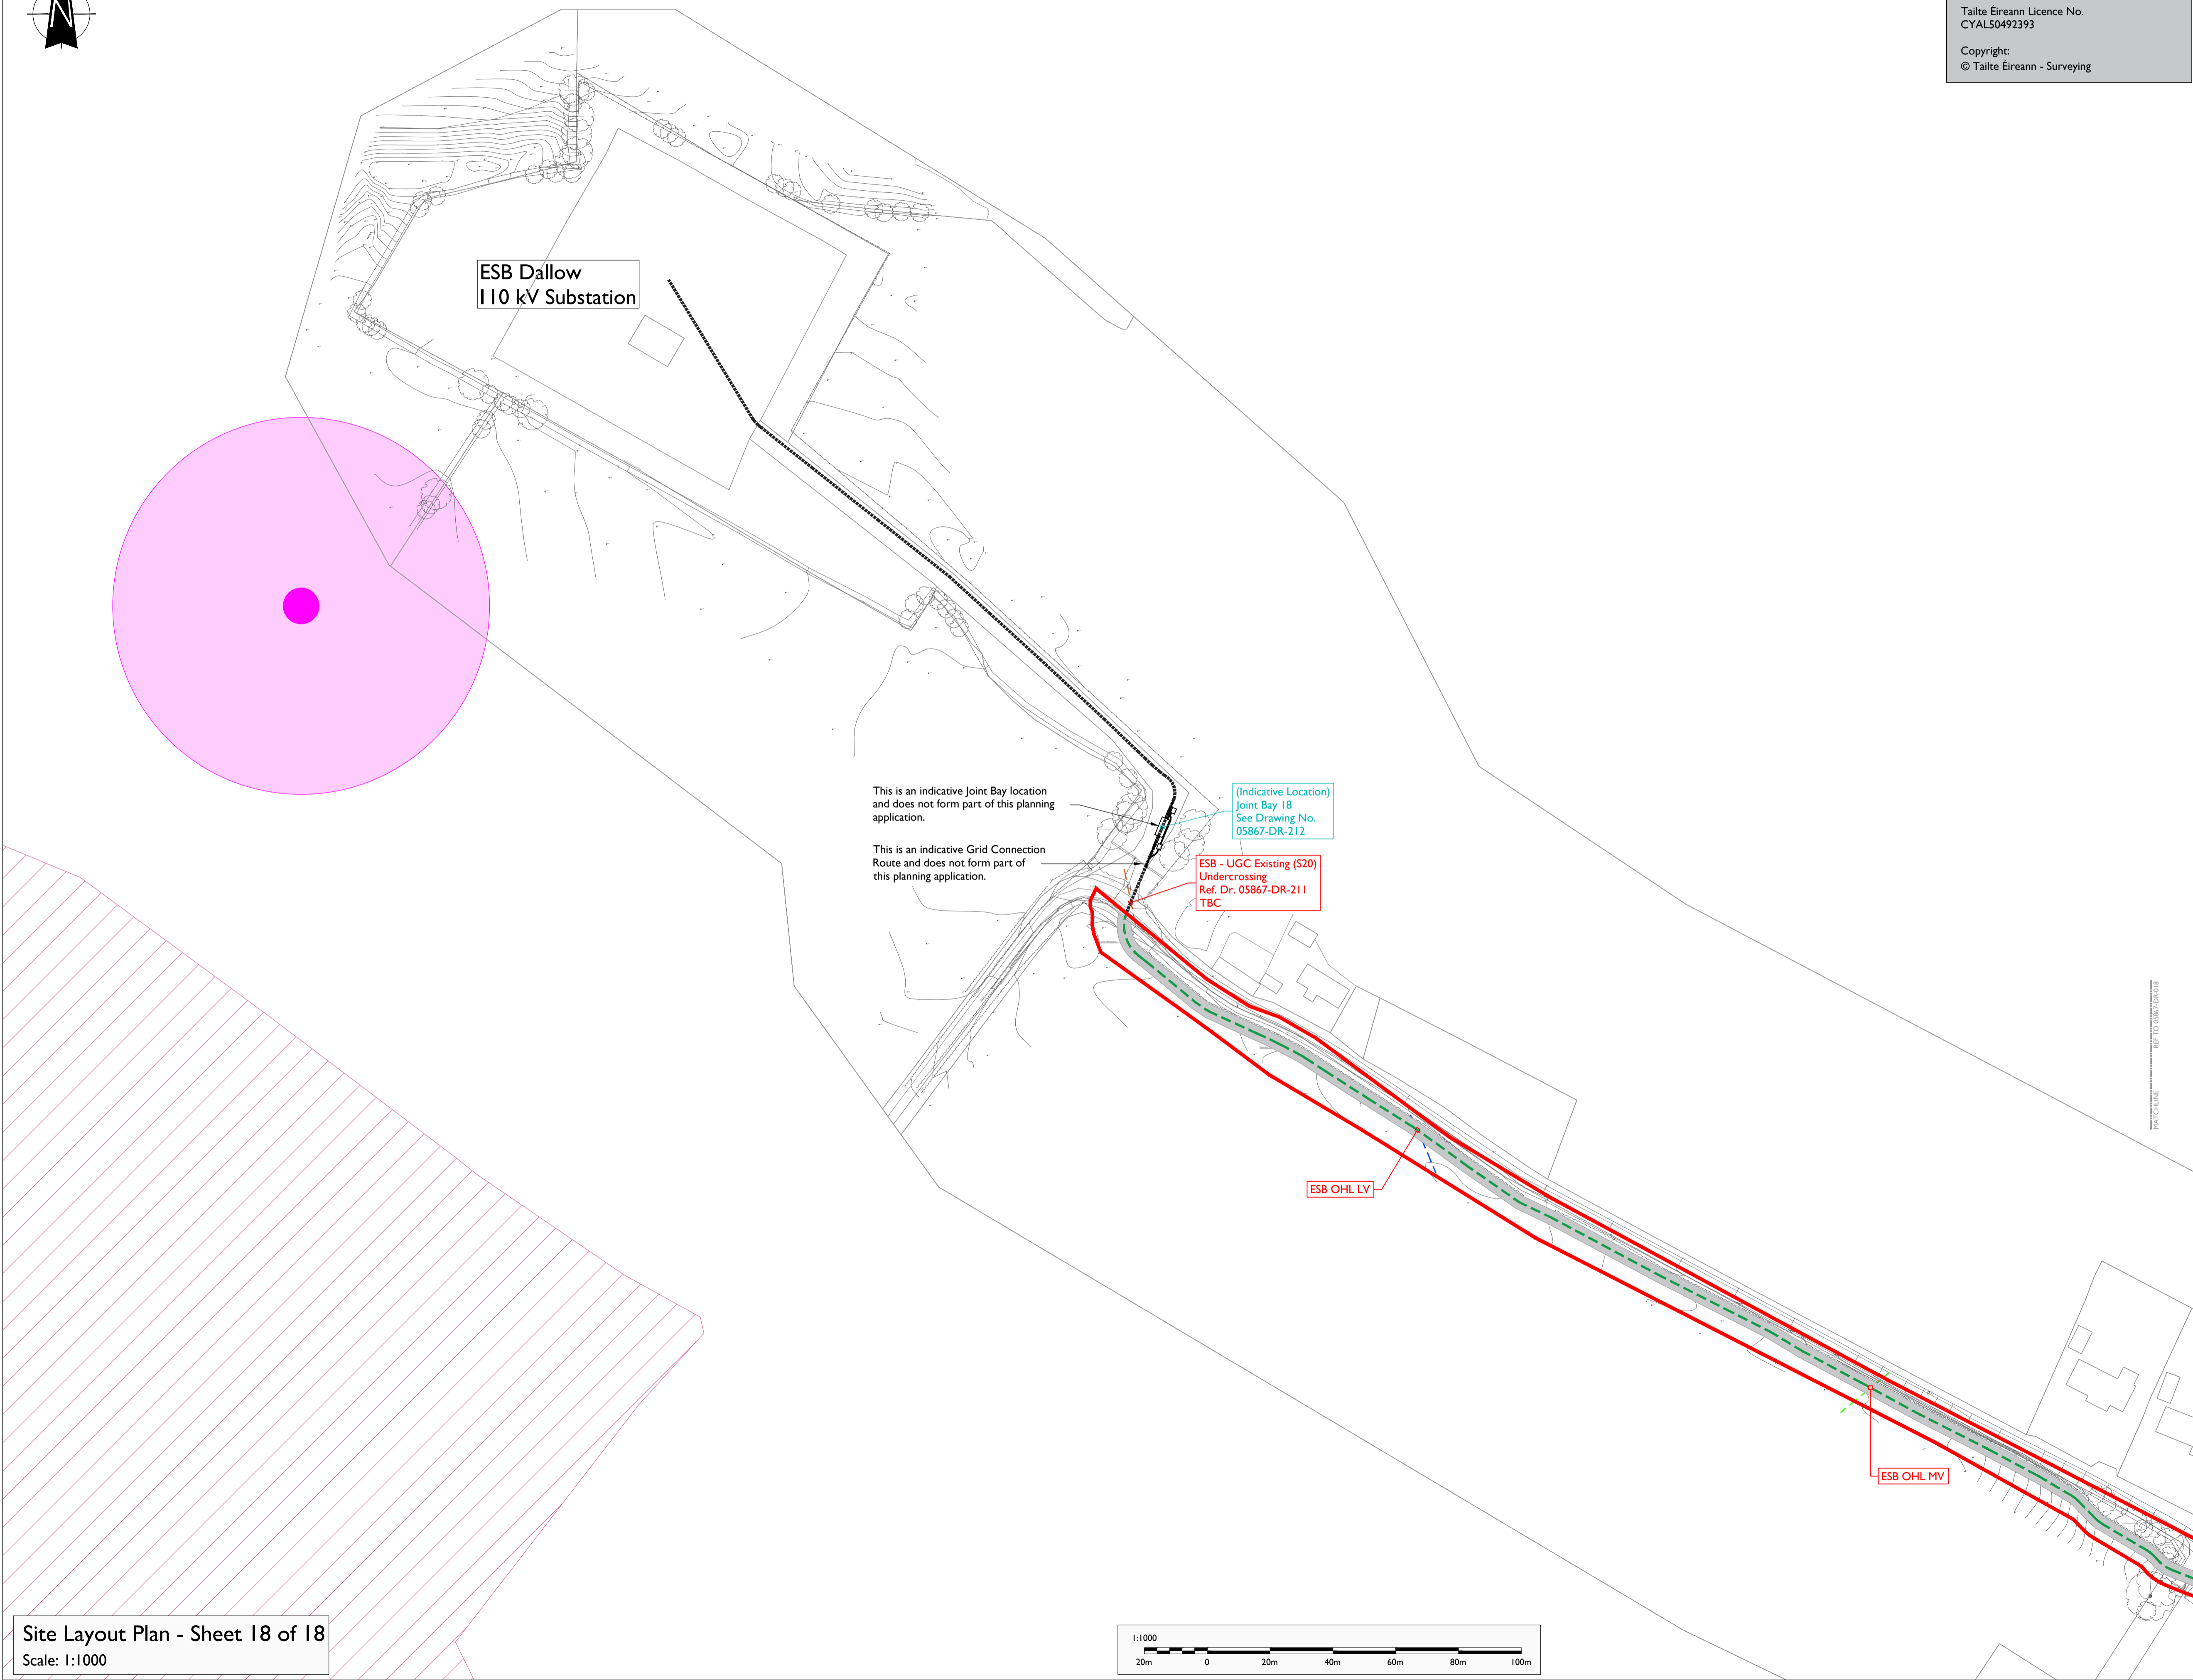

Site Layout Plan - Sheet 18 of 18
Scale: 1:1000

Project Management Initials: Designer: AR Checked: NOC Approved: GH