


ISO A1 594mm x 841mm

Project Management Initials: Designer: AR Checked: NOC Approved: GH

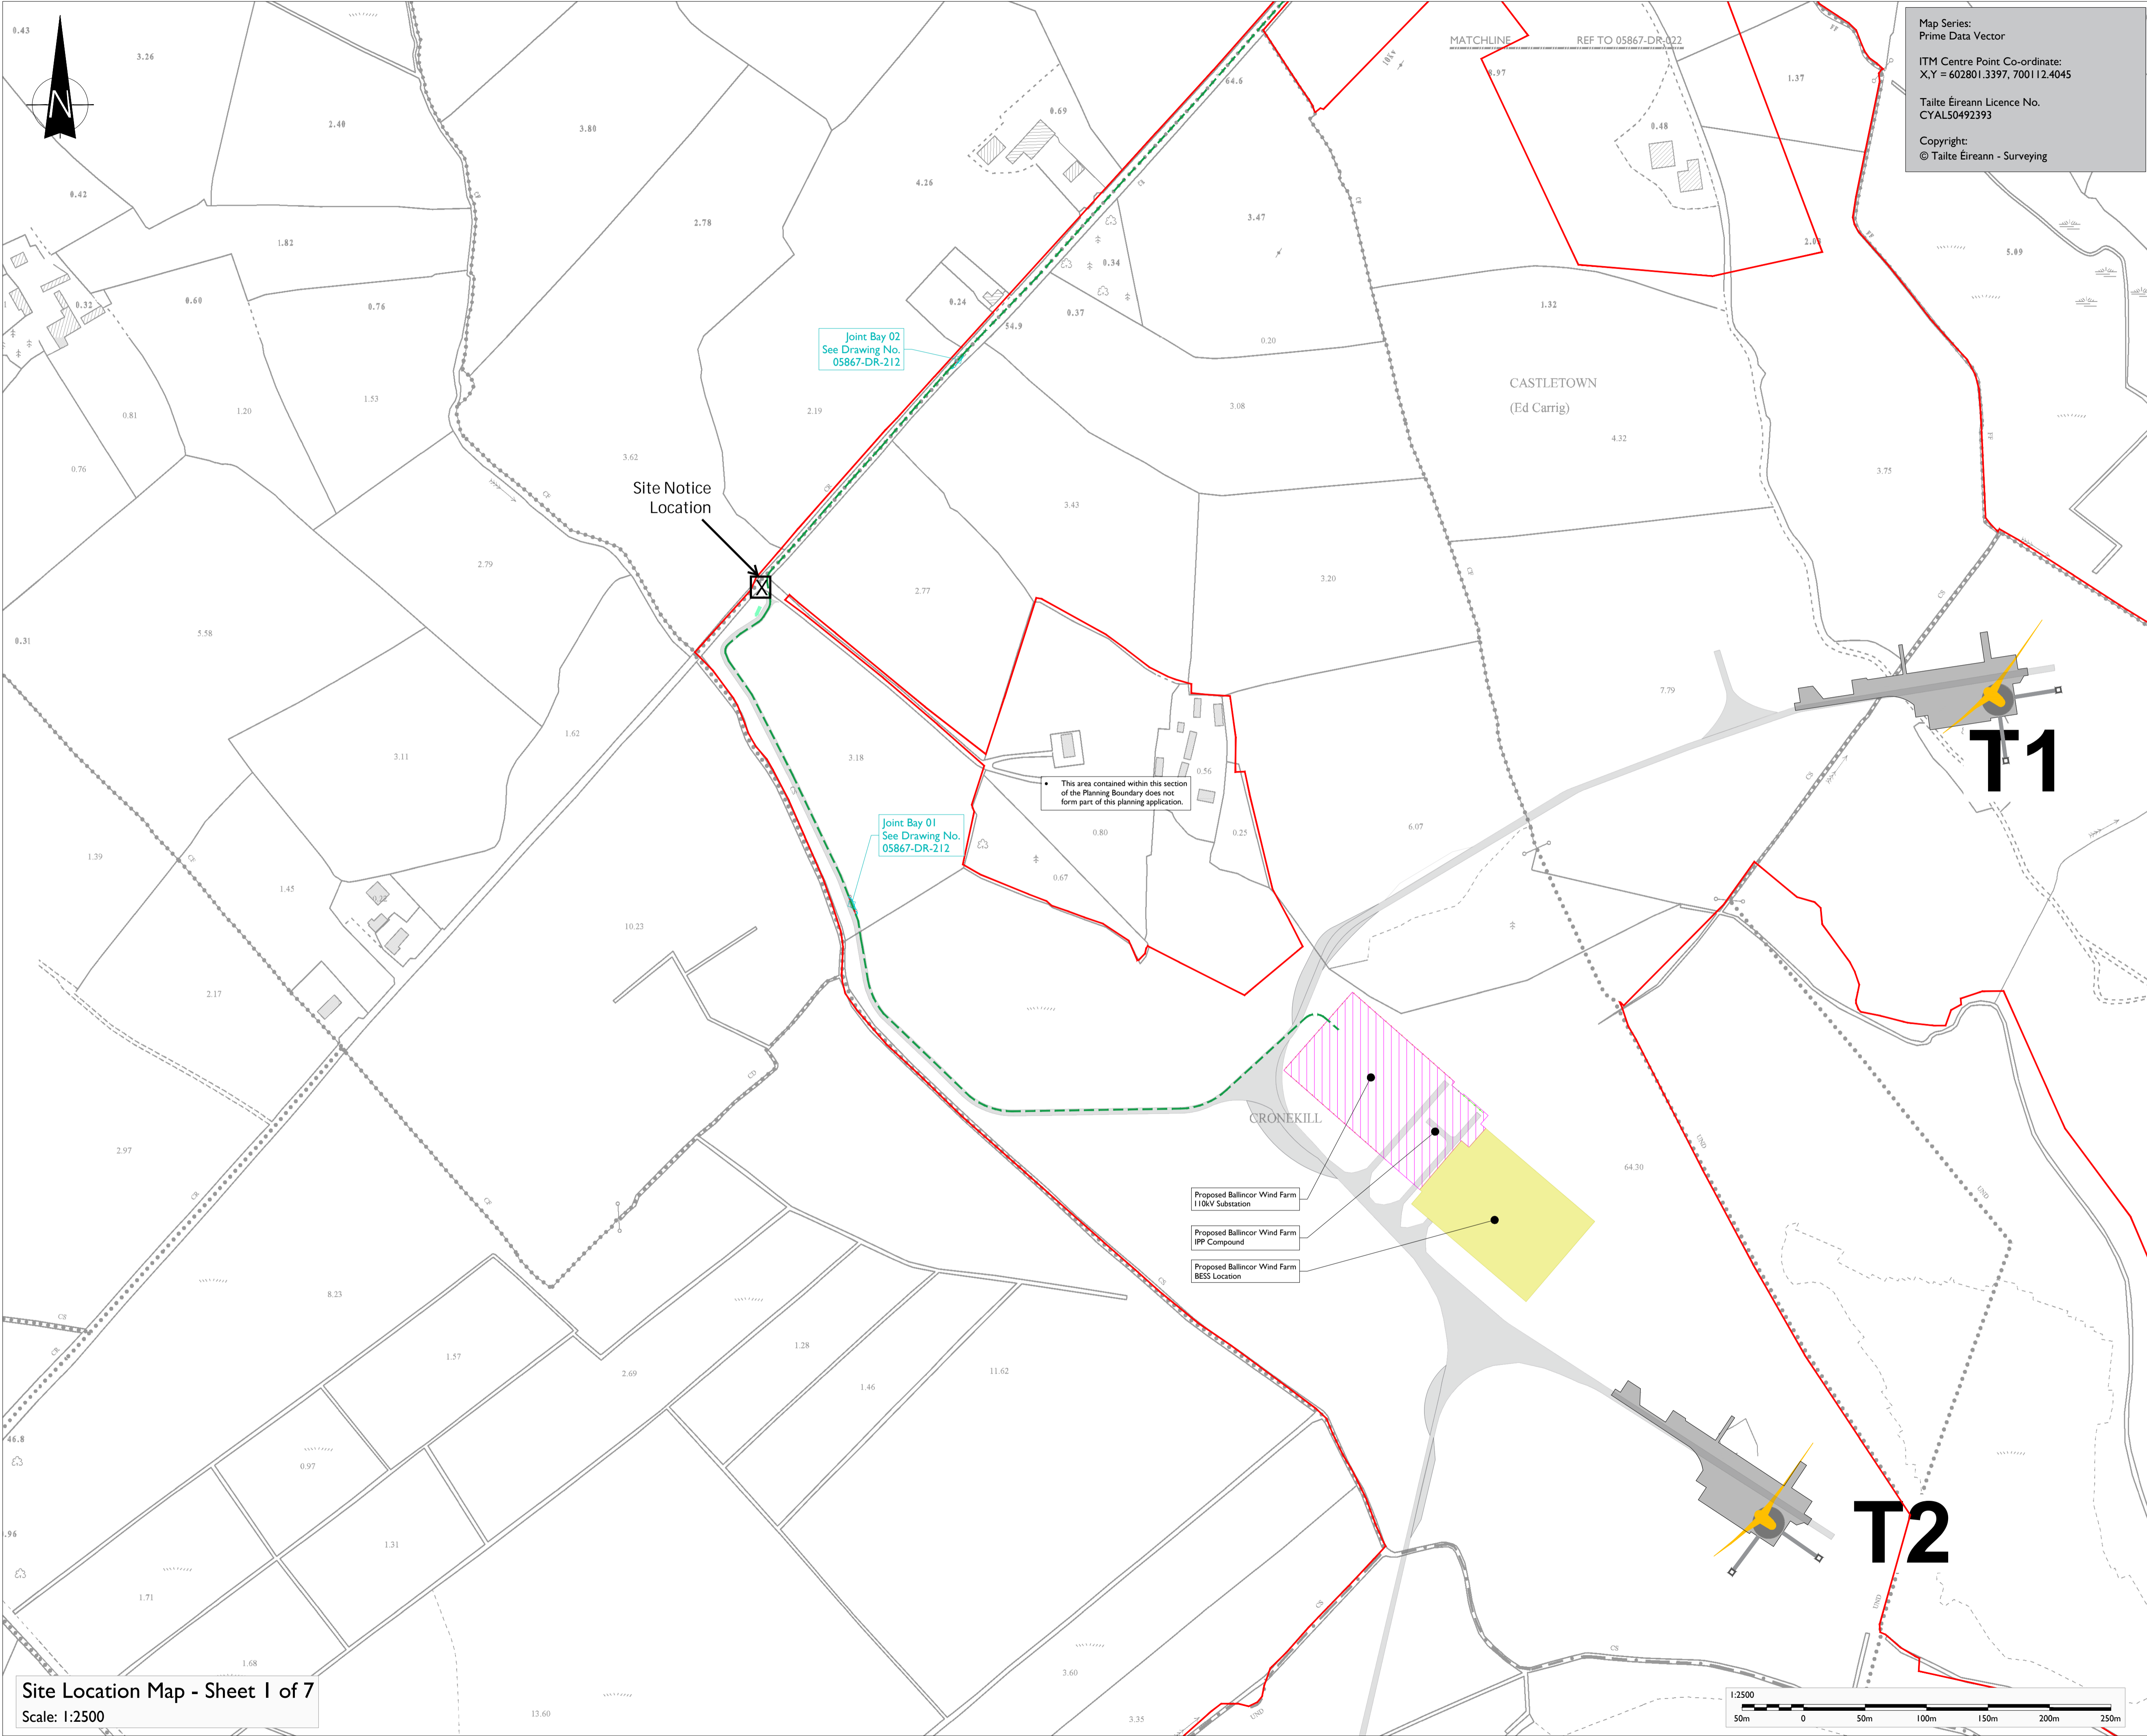

Map Series:
Prime Data Vector

ITM Centre Point Co-ordinate:
X,Y = 602801.3397, 700112.4045

Taite Éireann Licence No.
CYAL50492393

Copyright:
© Taite Éireann - Surveying

tli GROUP

Head Office
Beenreigh,
Abbeydorney,
Tralee, Co. Kerry
Ireland
Tel: 00353 66 7135710

Regional Office
Basepoint Business Centre
Scroudfley Road, Basingstoke,
Hampshire,
RG24 8UP, UK
Tel: 00 44 1256406664

PROJECT

**Ballincor Wind Farm
110kV Grid Connection**

CLIENT

RWE

CONSULTANTS

TOBIN
Consulting Engineers

NOTES: -

- This drawing is to be used only for the purpose of the planning application and is subject to detailed design.
- Position of underground cable and location of joint bays, links boxes and comms chambers may vary depending on site conditions.
- Position of link boxes and comms chambers is to be agreed onsite with EirGrid/ESB.
- Other services may be encountered on the route.

LEGEND: -

Proposed 110kV UGC Route (12.2km) ---

Planning Application Boundary ---

Joint Bay Location

Wind Farm Access Road / Track Shown Thus

Proposed Ballincor Wind Farm 110kV Substation shown thus

Proposed Ballincor Wind Farm BESS Area shown thus

ISSUE/REVISION

I/R	DATE	DESCRIPTION
P7	13.04.2026	Issued for Planning
P6	17.11.2025	Issued for Planning
P5	07.11.2025	Issued for Planning
P4	22.10.2025	Issued for Planning
P3	08.09.2025	Issued for Planning
P2	10.07.2025	Issued for Planning
P1	26.11.2024	Issued for Planning

PROJECT NUMBER
05-867

SHEET TITLE
Site Location Map
Sheet 1 of 7

SHEET NUMBER
05867-DR-021

Site Location Map - Sheet 1 of 7
Scale: 1:2500

