


ISO A1 594mm x 841mm
Project Management Initials: Designer: AR Checked: NOC Approved: GH

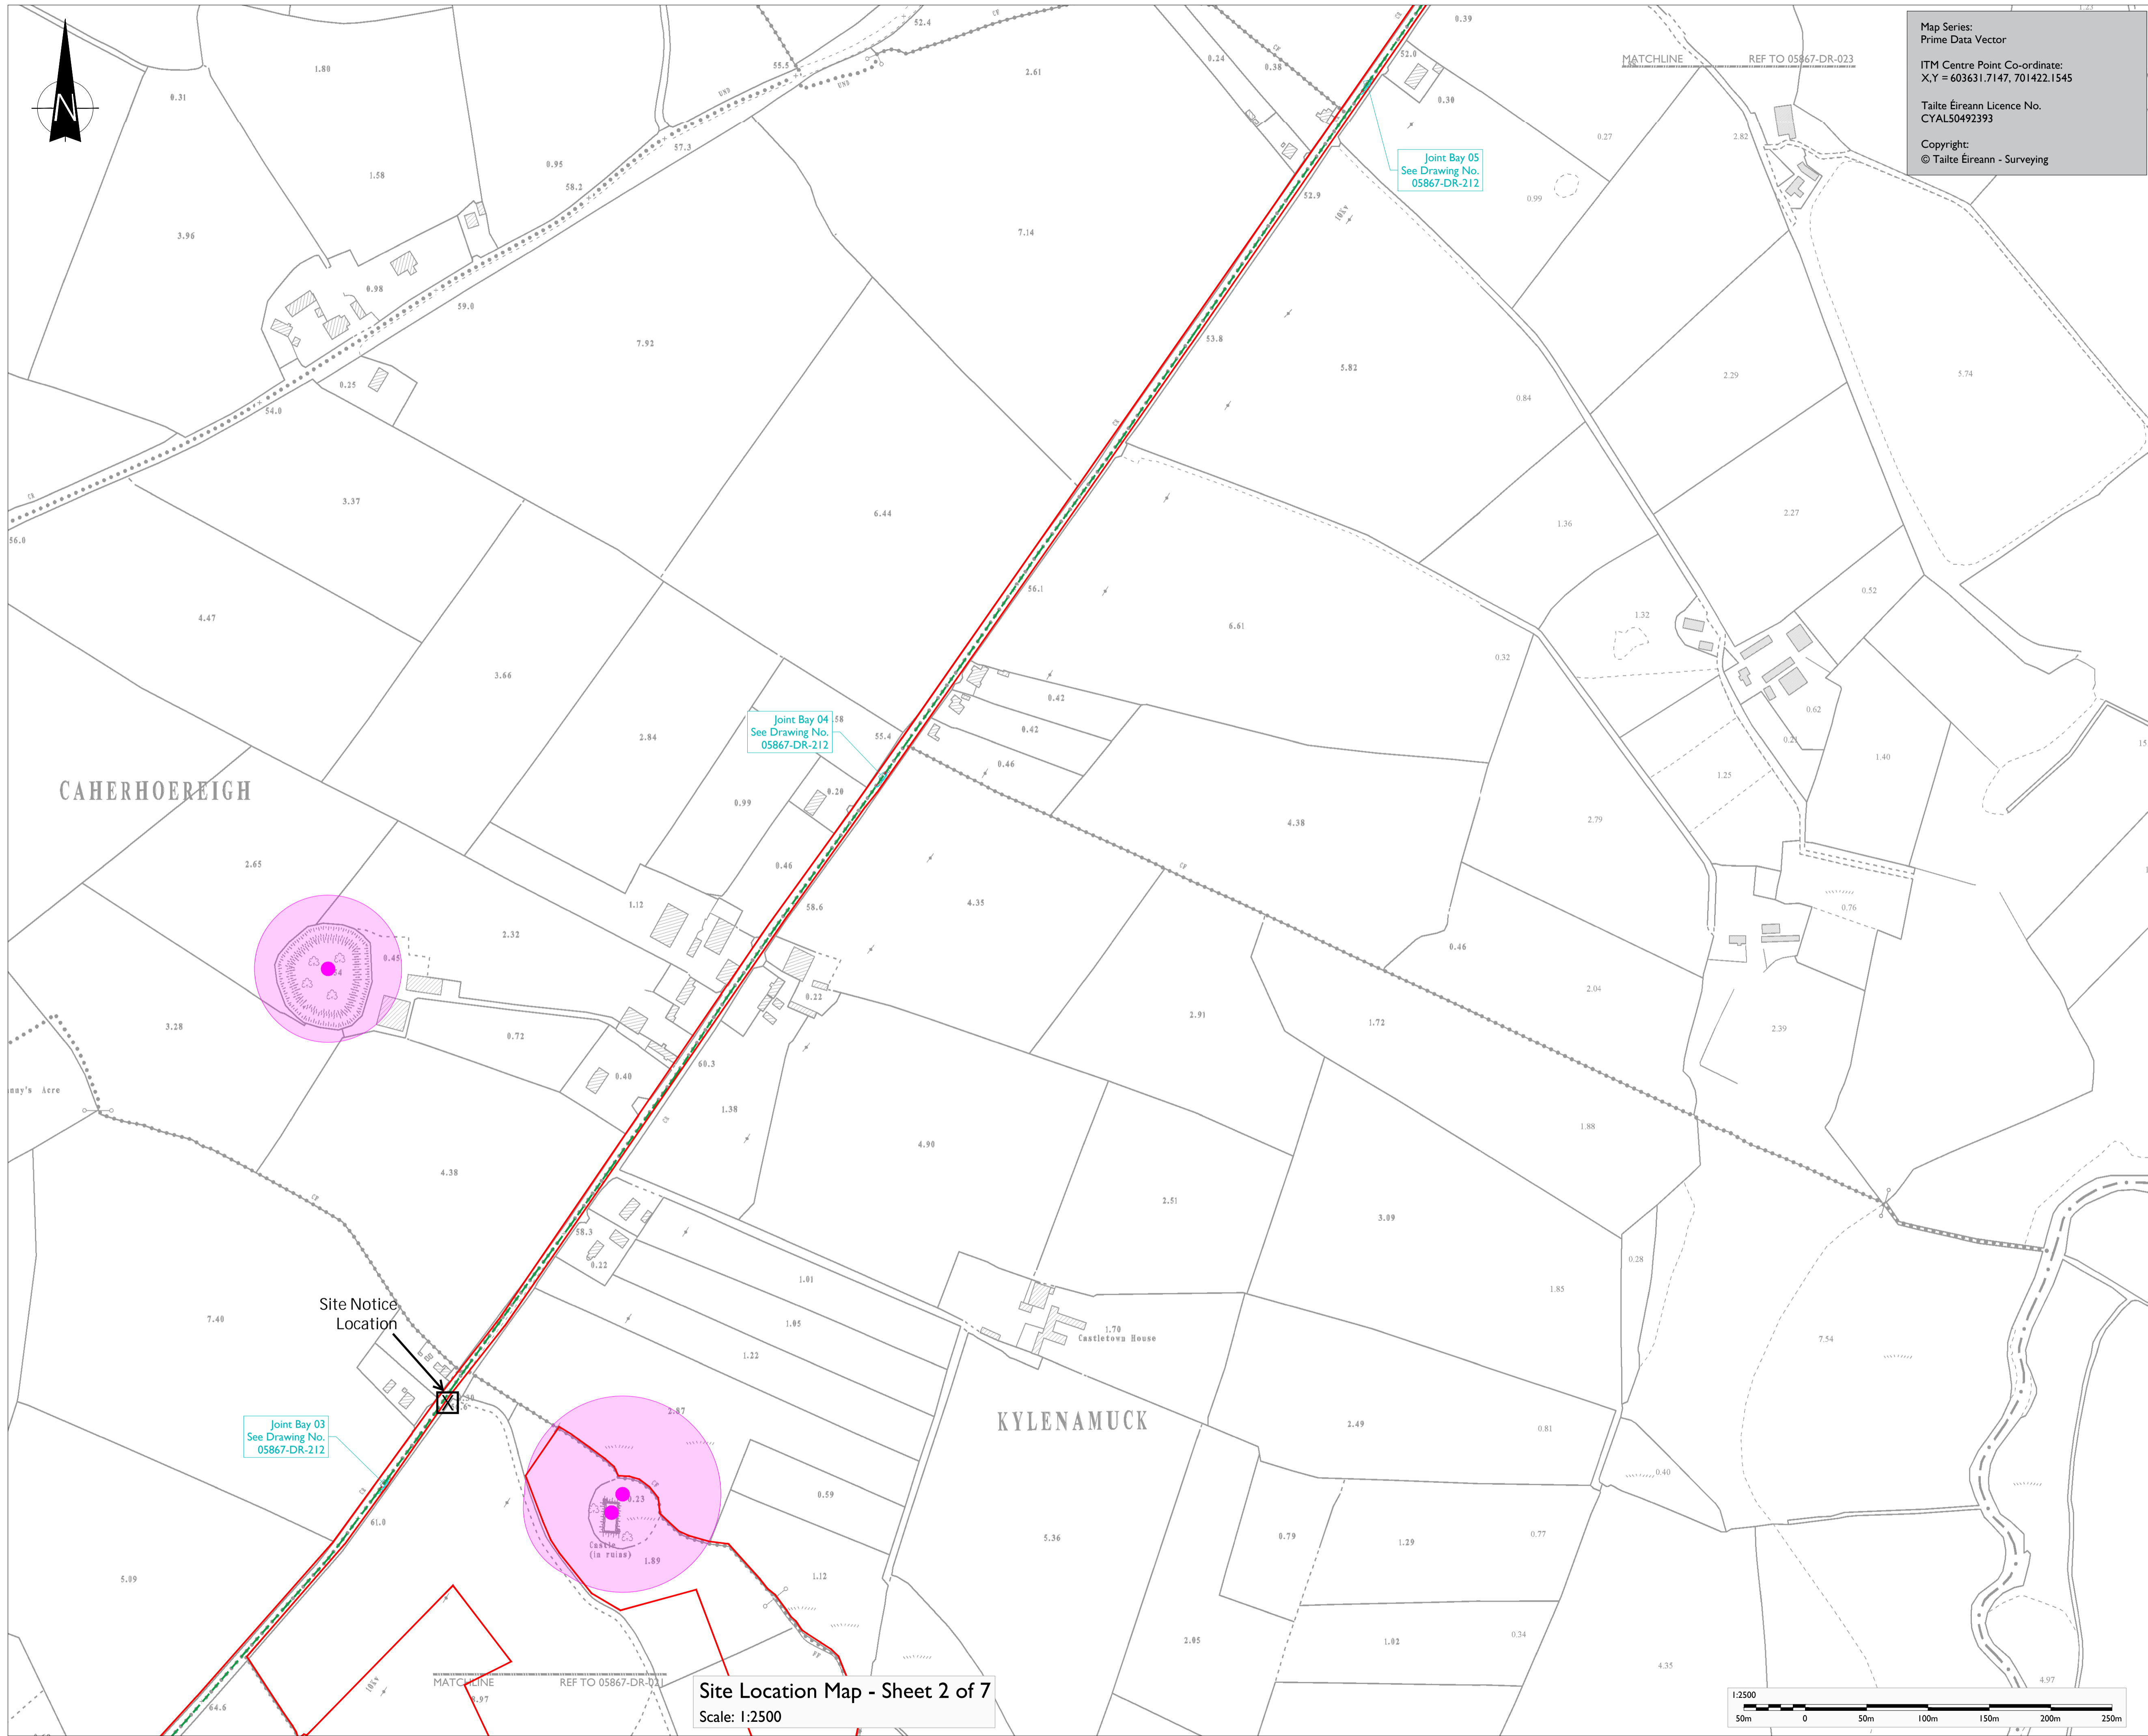

Map Series:
Prime Data Vector
ITM Centre Point Co-ordinate:
X,Y = 603631.7147, 701422.1545
Taithe Éireann Licence No.
CYAL50492393
Copyright:
© Taithe Éireann - Surveying



Head Office
Beenreigh,
Abbeydorney,
Tralee, Co. Kerry
Ireland
Tel: 00353 66 7135710

Regional Office
Basepoint Business Centre
Scroudley Road, Basingstoke,
Hampshire,
RG24 8UP, UK
Tel: 00 44 1256406664

PROJECT

**Ballincor Wind Farm
110kV Grid Connection**



- NOTES: -**
- This drawing is to be used only for the purpose of the planning application and is subject to detailed design.
 - Position of underground cable and location of joint bays, links boxes and comms chambers may vary depending on site conditions.
 - Position of link boxes and comms chambers is to be agreed onsite with EirGrid/ESB.
 - Other services may be encountered on the route.

- LEGEND: -**
- Proposed 110kV UGC Route (12.2km) ---
 - Planning Application Boundary ---
 - Joint Bay Location □
 - National Monument ●

ISSUE/REVISION

I/R	DATE	DESCRIPTION
P4	13.04.2026	Issued for Planning
P3	22.10.2025	Issued for Planning
P2	07.07.2025	Issued for Planning
P1	26.11.2024	Issued for Planning

PROJECT NUMBER
05-867

SHEET TITLE
Site Location Map
Sheet 2 of 7

SHEET NUMBER
05867-DR-022

Site Location Map - Sheet 2 of 7
Scale: 1:2500

