



Image 1 | Bridge | To Be Avoided by Off Road HDD



Image 2 | Typical Directional Drilling Rig




Image 3 | Typical Launch Pit

Map Series:
Prime Data Vector


ITM Centre Point Co-ordinate:
X,Y = 604972.5895, 703553.3023

Tailte Éireann Licence No.
CYAL50261649

Copyright:
© Tailte Éireann, 2024

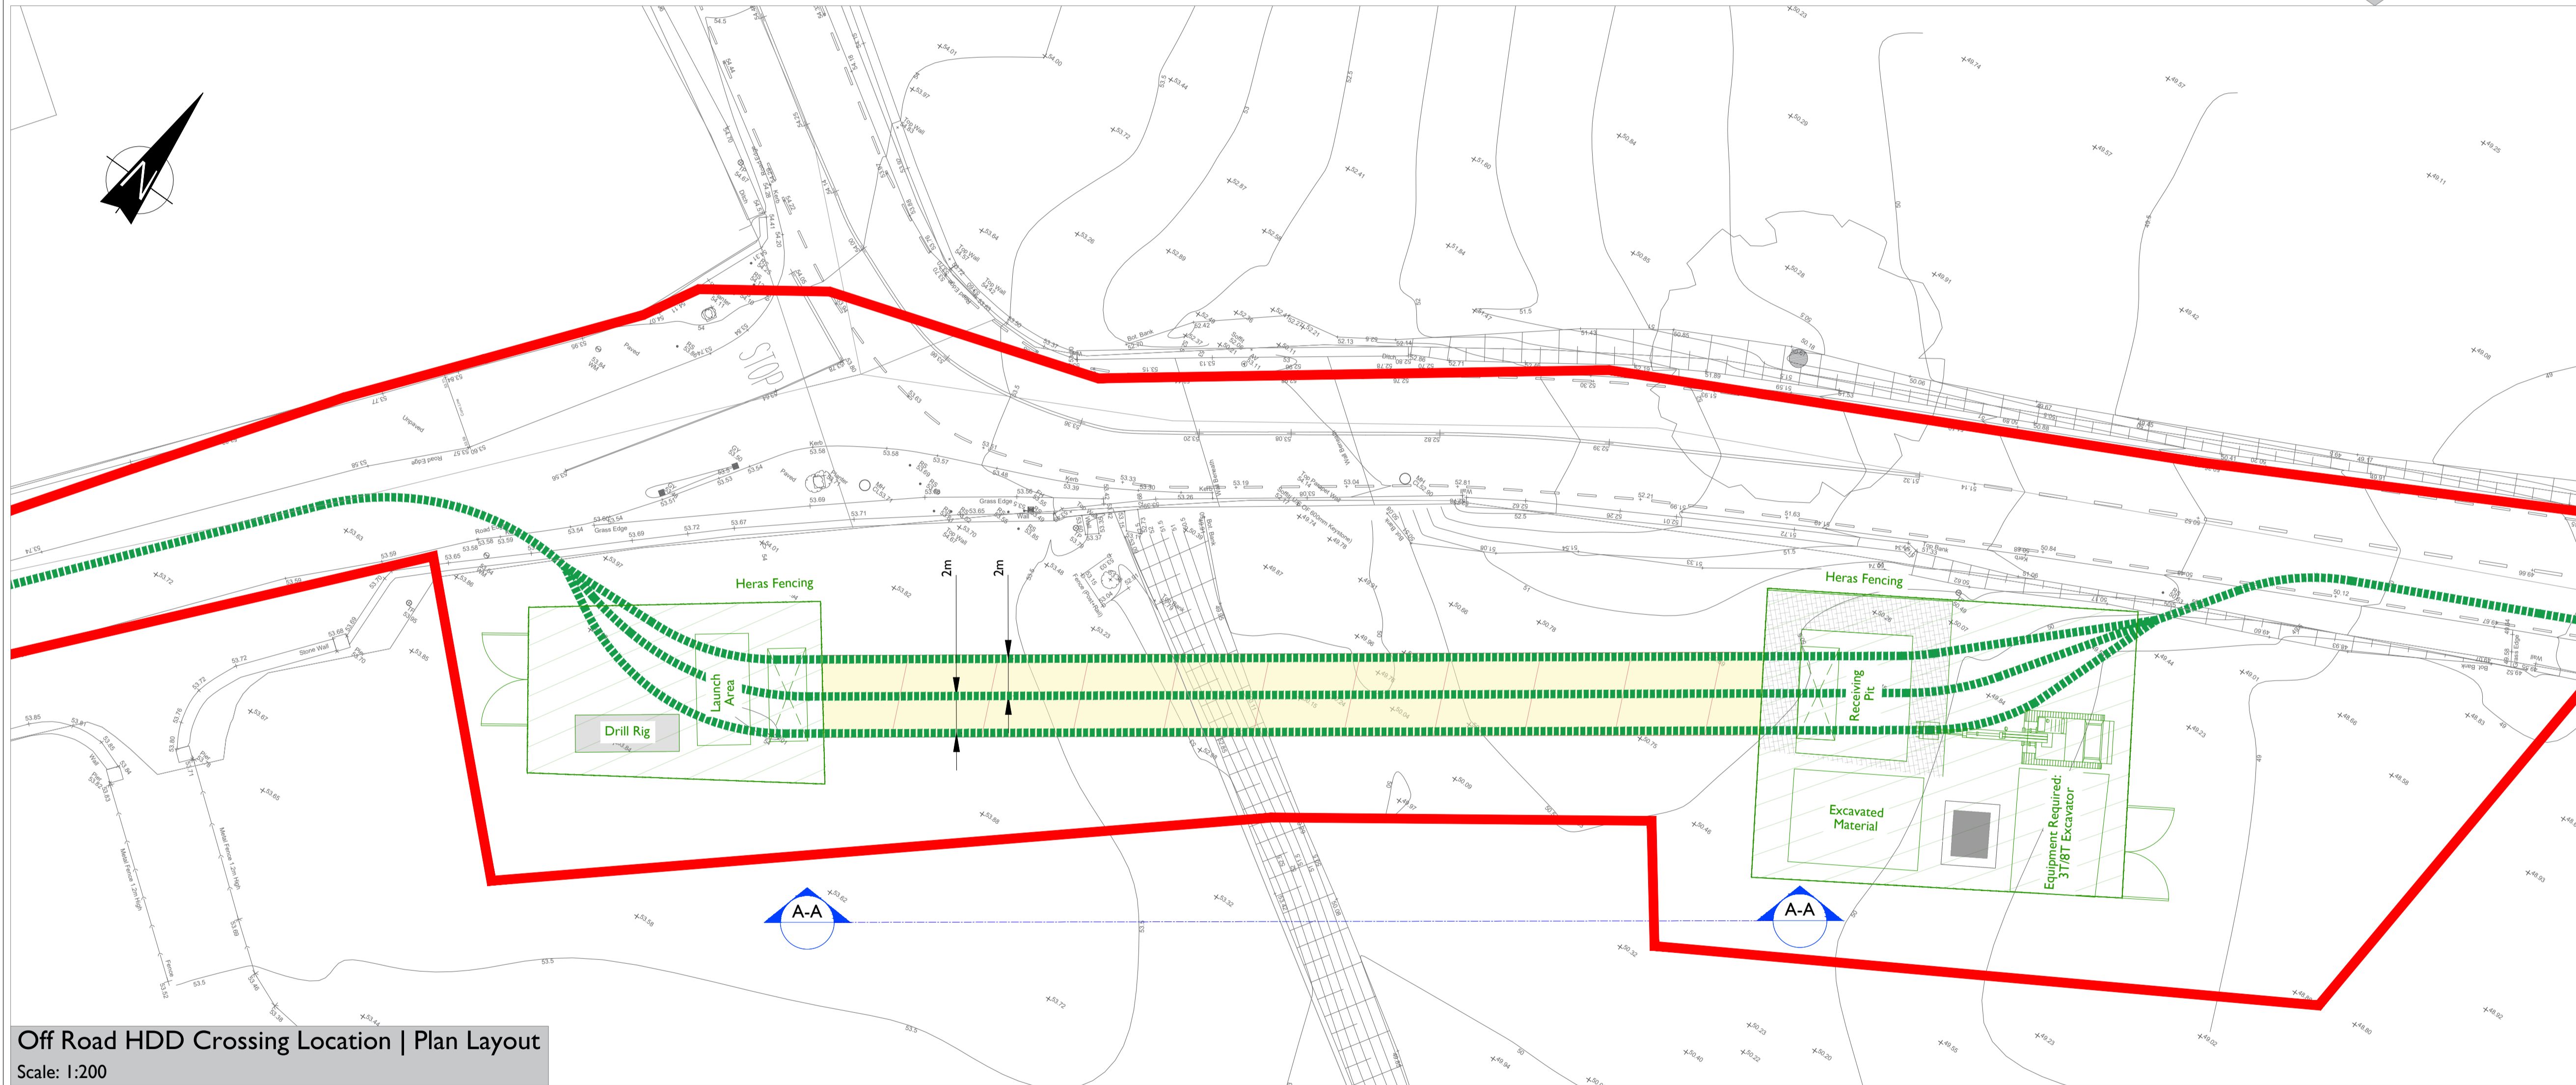

Off Road HDD Crossing Location | Plan Layout
Scale: 1:200

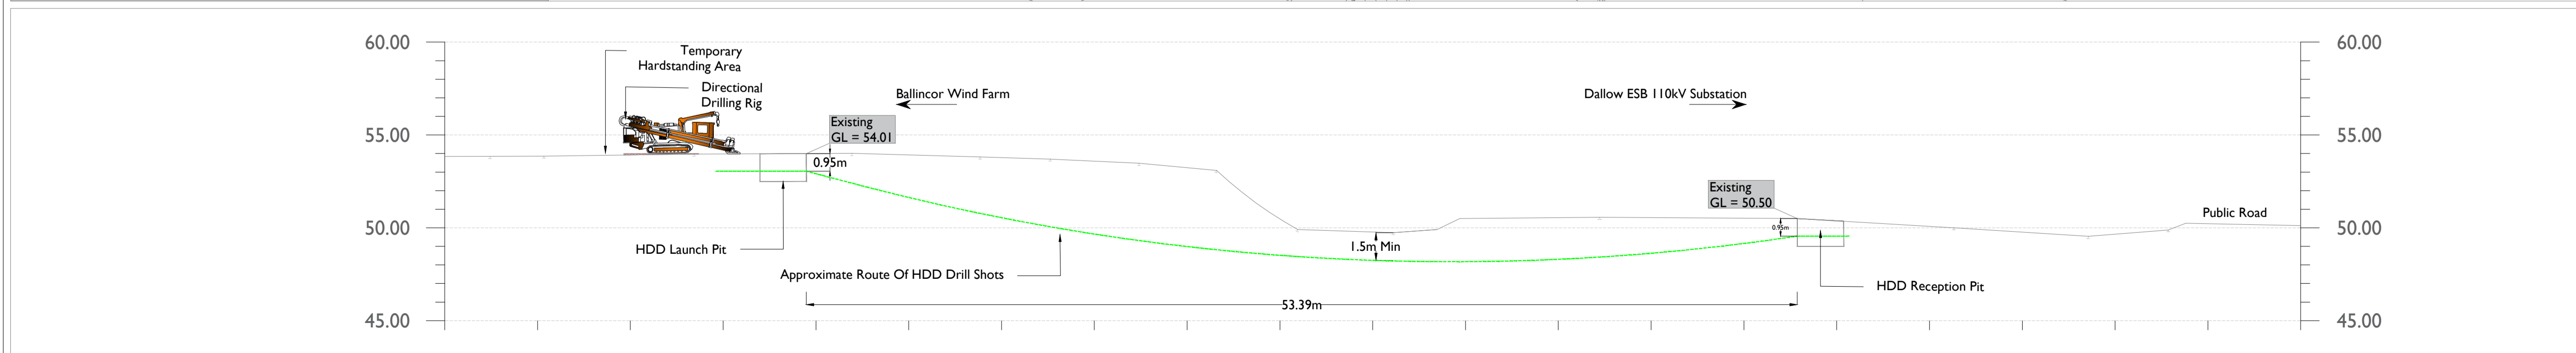

Section A-A | Off Road HDD Parallel Bridge I
Scale: 1:200

- NOTES: -
- This drawing is to be used only for the purpose of the planning application and is subject to detailed design.
 - A Specialist HDD Contractor To Confirm The Bore Size And Trajectory of the Drill Shots Following Detailed Ground Investigation Works.
 - Other services may be encountered on the route.
 - Position and size of the HDD launch/reception areas shown are indicative only and will be subject to site investigation works and detailed design.
 - For the location of this off road HDD crossing please see Site Layout Plan drawing 05867-DR-010.

LEGEND: -

Proposes 110kV UGC Route	
Planning Application Boundary	
HDD Crossing Location	
Temporary Compound Drilling (HDD) Area	

ISSUE/REVISION

NO	DATE	DESCRIPTION
P3	13.04.2026	Issued for Planning
P2	07.07.2025	Issued for Planning
P1	26.11.2024	Issued for Planning
I/R	DATE	DESCRIPTION

PROJECT NUMBER

05-867

SHEET TITLE

Off Road HDD Parallel To Bridge I

SHEET NUMBER

05867-DR-216