



Image 1 | Cattle Pass - Looking North



Image 2 | Typical Directional Drilling Rig




Image 3 | Typical Launch Pit

Map Series:  
Prime Data Vector

ITM Centre Point Co-ordinate:  
X,Y = 604786.0675, 705703.5023

Tailte Éireann Licence No.  
CYAL50261649

Copyright:  
© Tailte Éireann, 2024

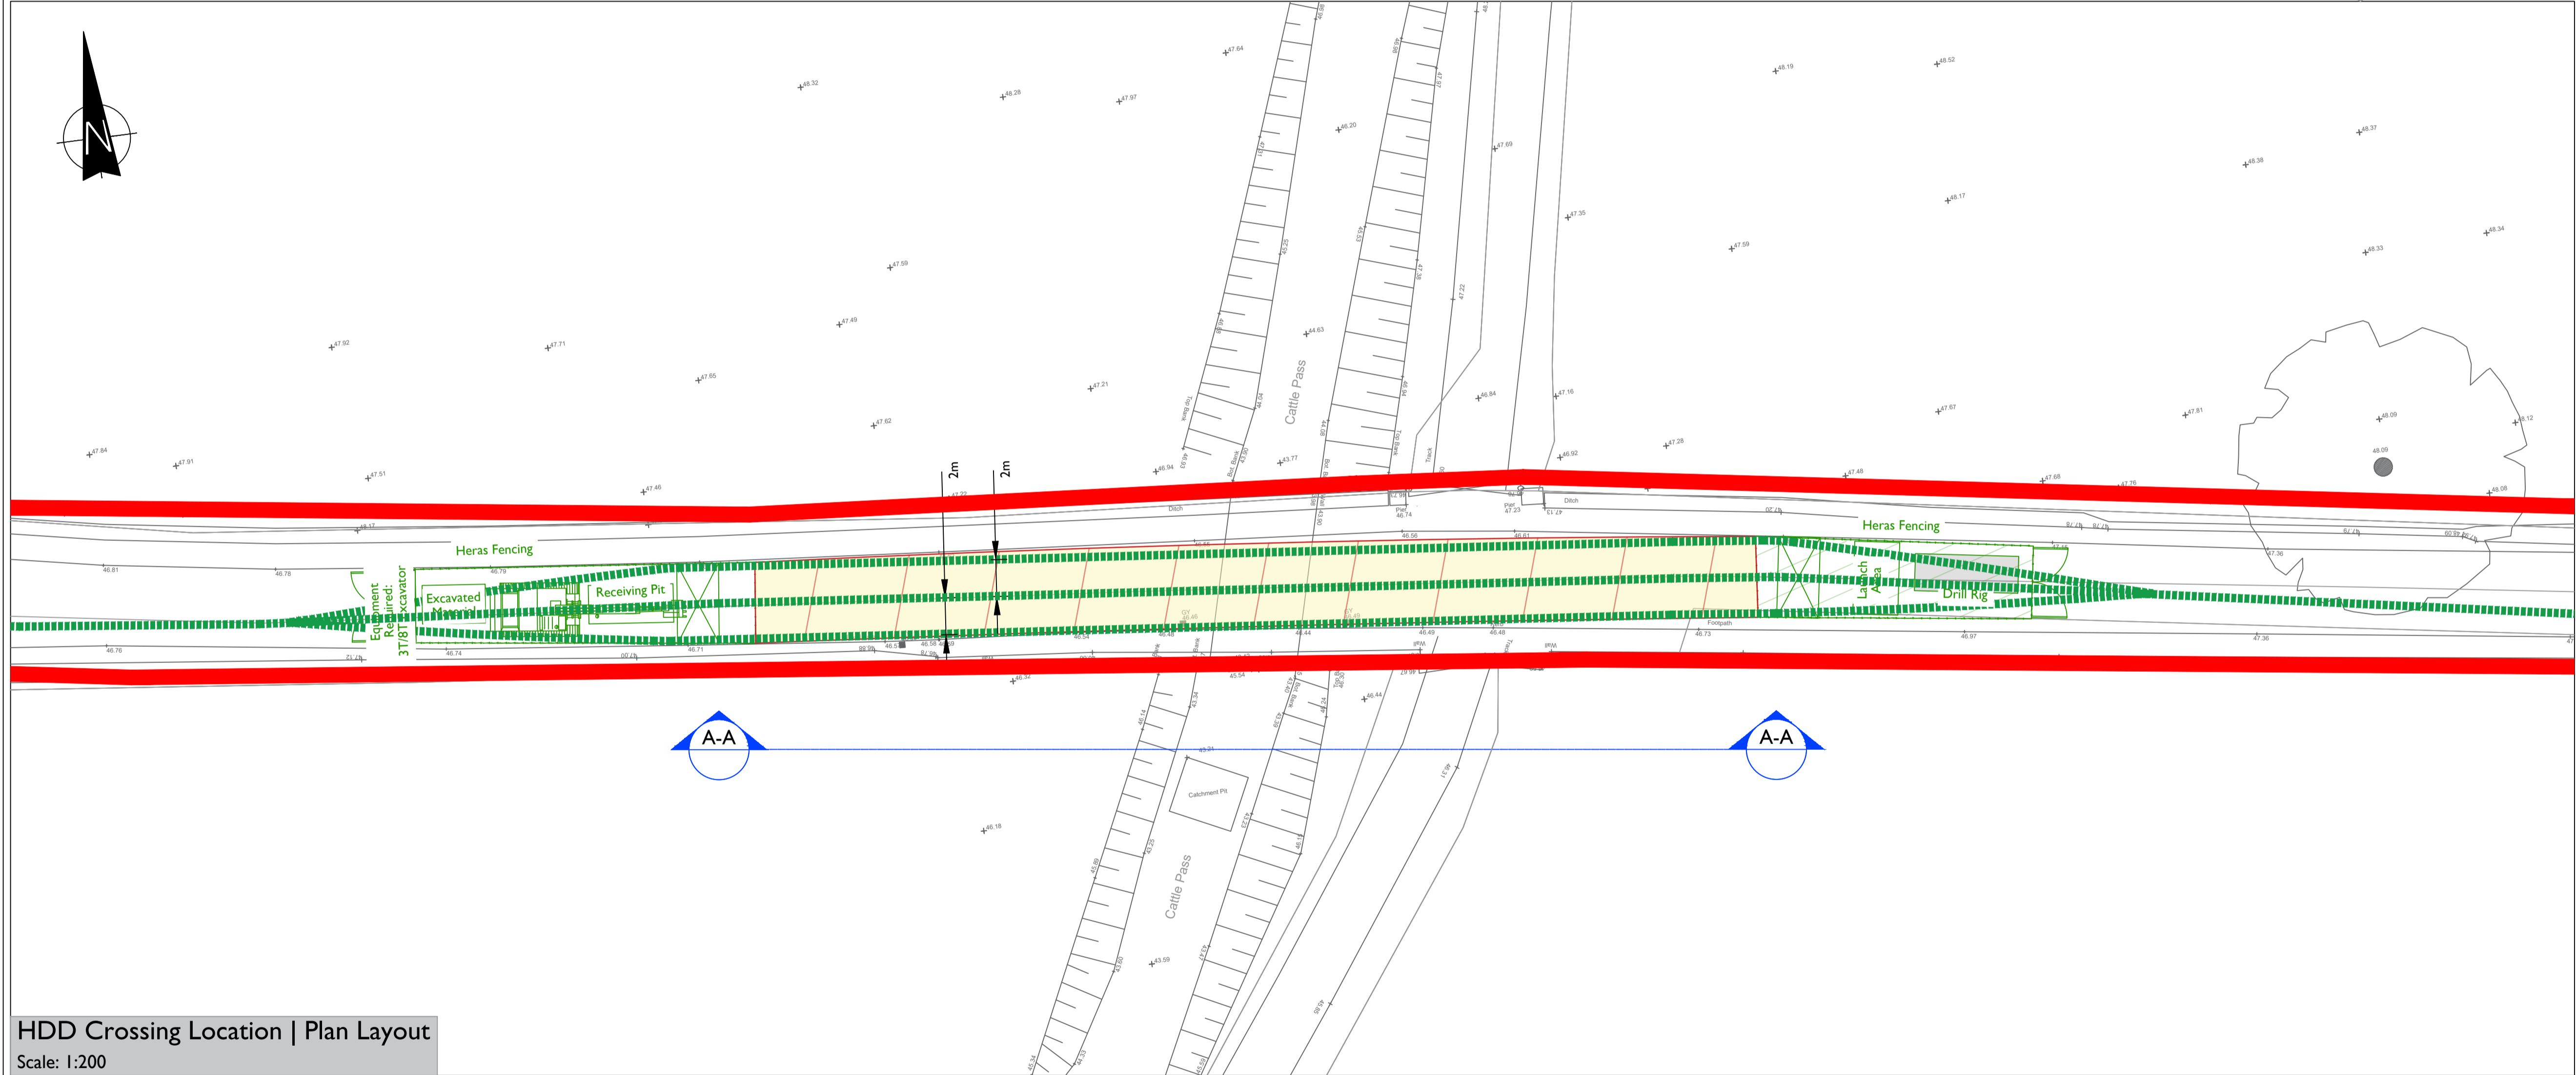

HDD Crossing Location | Plan Layout  
Scale: 1:200

- NOTES: -
- This drawing is to be used only for the purpose of the planning application and is subject to detailed design.
  - A Specialist HDD Contractor To Confirm The Bore Size And Trajectory of the Drill Shots Following Detailed Ground Investigation Works.
  - Other services may be encountered on the route.
  - Position and size of the HDD launch/reception areas shown are indicative only and will be subject to site investigation works and detailed design.
  - All dimensions are shown in meters unless otherwise stated.
  - Do not scale from this drawing, only use printed dimensions.
  - All co-ordinates are referenced to ITM.

LEGEND: -

Proposes 110kV UGC Route	
Planning Application Boundary	
HDD Crossing Location	
Temporary Compound Drilling (HDD) Area	


ISSUE/REVISION

NO	DATE	DESCRIPTION
P2	07.07.2025	Issued for Planning
P1	26.11.2024	Issued for Planning
I/R	DATE	DESCRIPTION

PROJECT NUMBER  
**05-867**

SHEET TITLE  
**Horizontal Directional Drilling (HDD) Under Cattle Pass (S10)**

SHEET NUMBER  
**05867-DR-217**

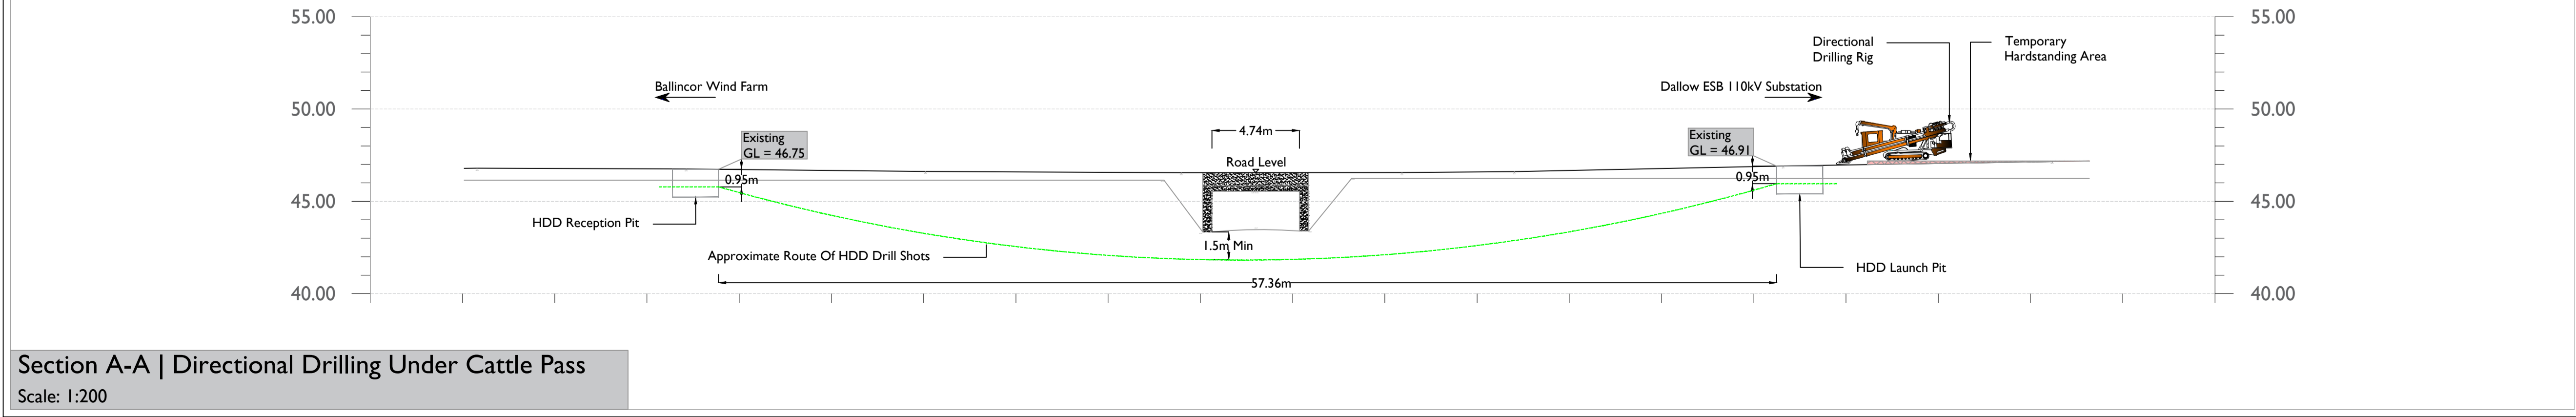

Section A-A | Directional Drilling Under Cattle Pass  
Scale: 1:200