

ISO A1 594mm x 841mm



Image 1 | Bridge 2 (W3) To be Avoided by Off Road HDD



Image 2 | Typical Horizontal Directional Drilling Rig




Image 3 | Typical Launch Pit

Map Series:  
Prime Data Vector


ITM Centre Point Co-ordinate:  
X,Y = 605450.3675, 705703.5023

Tailte Éireann Licence No.  
CYAL50261649

Copyright:  
© Tailte Éireann, 2024

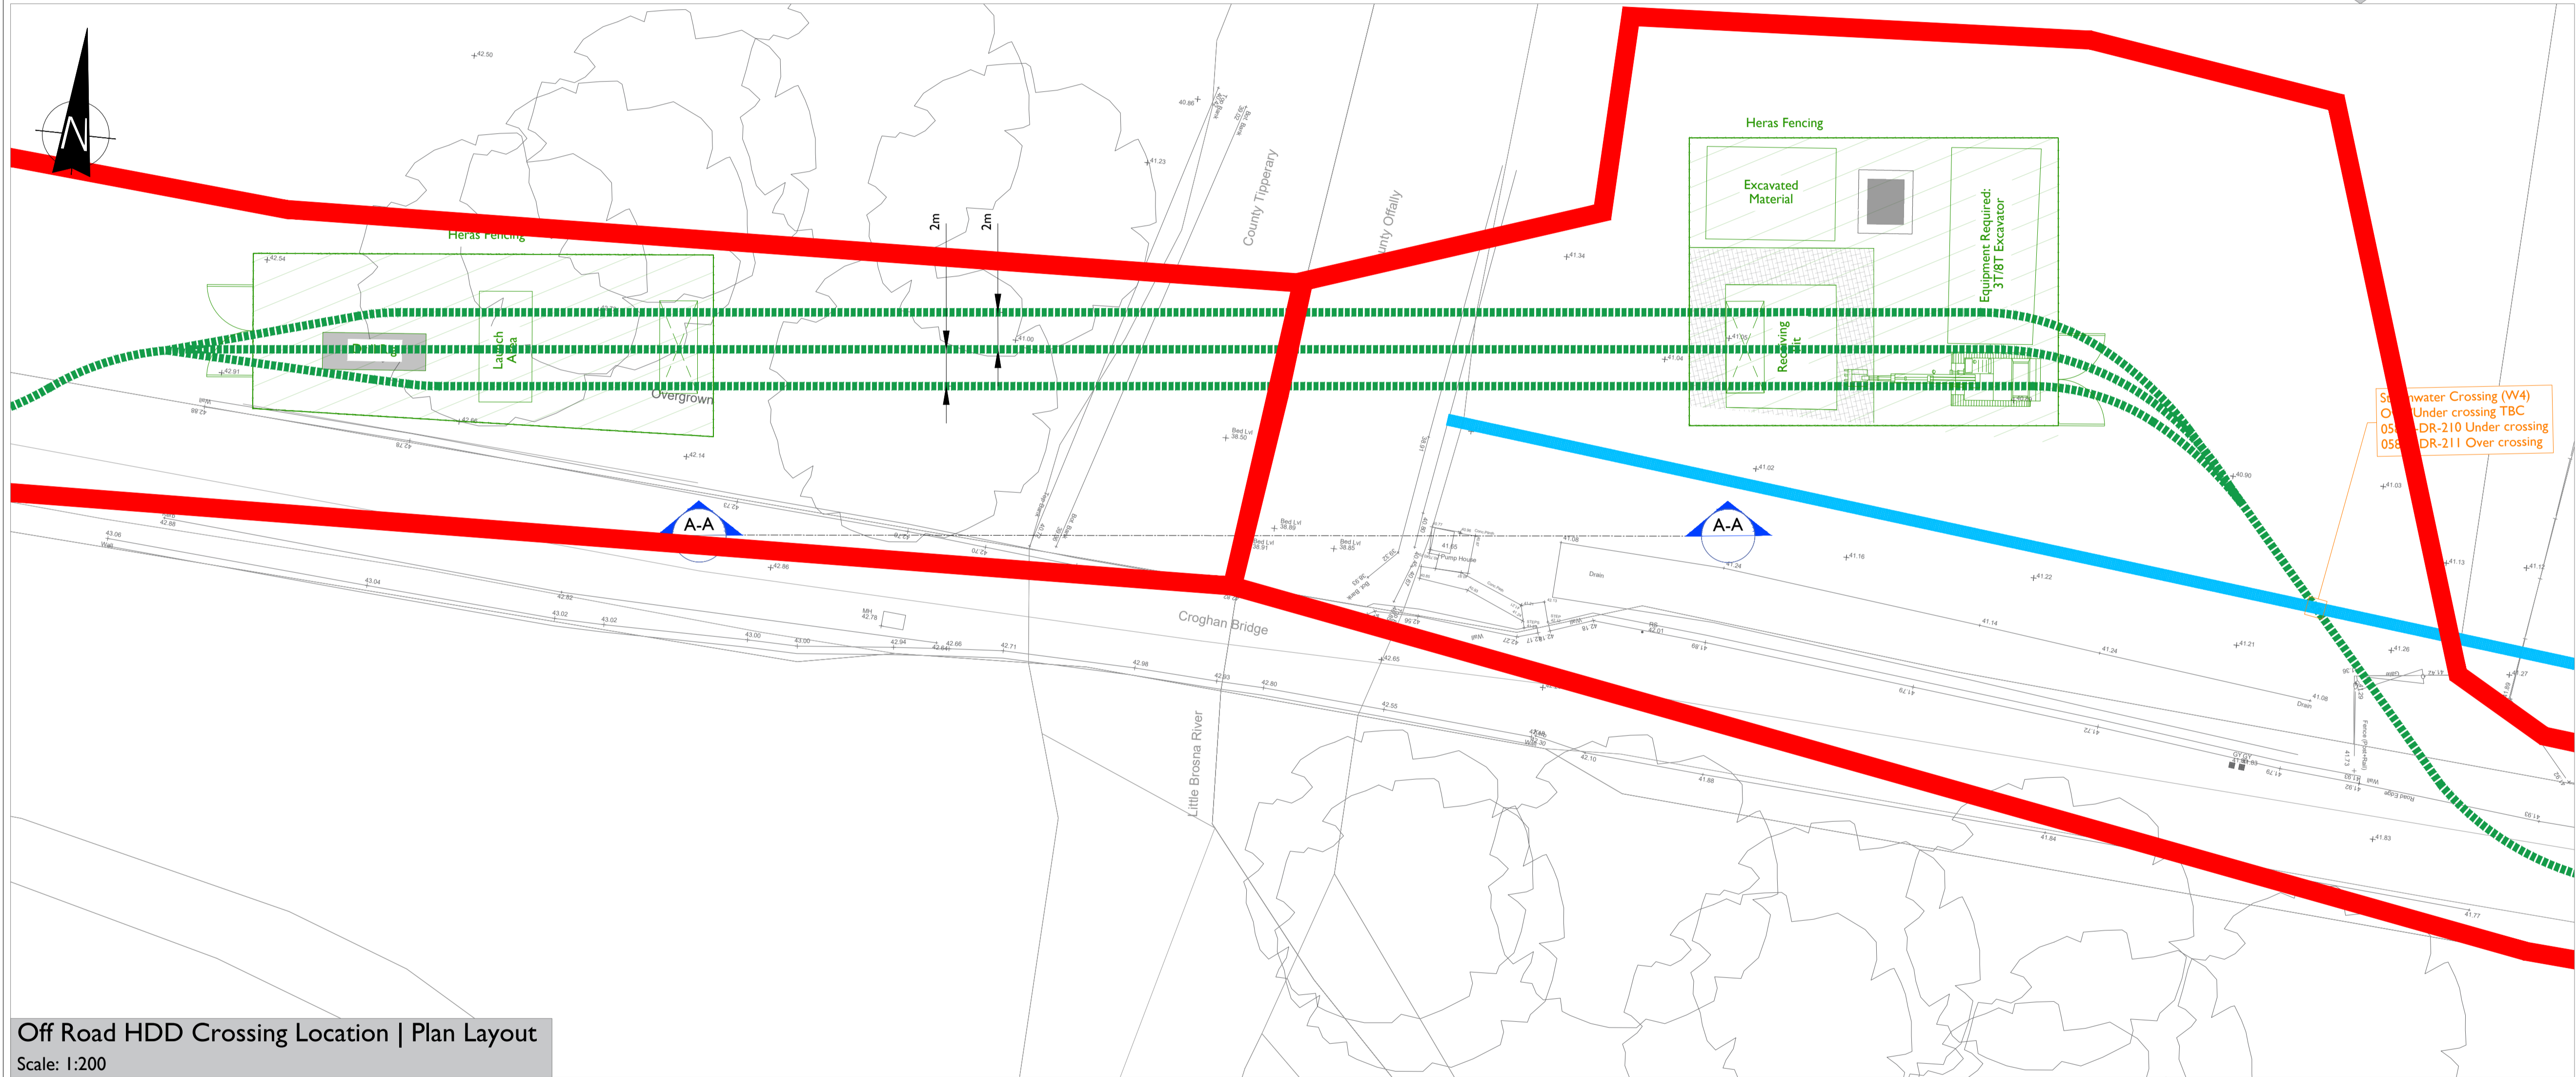

Off Road HDD Crossing Location | Plan Layout  
Scale: 1:200

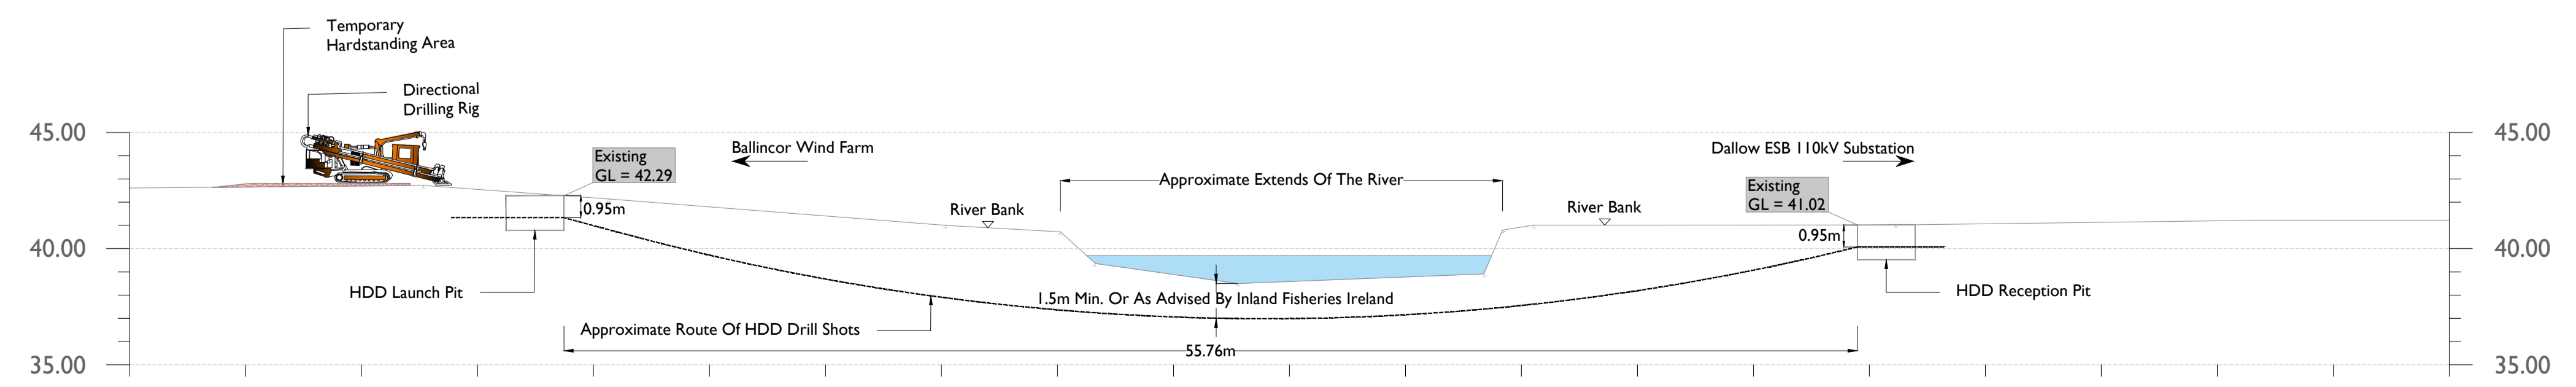

Section A-A | Off Road HDD Under Little Brosna River  
Scale: 1:200

- NOTES: -
- This drawing is to be used only for the purpose of the planning application and is subject to detailed design.
  - A Specialist HDD Contractor to confirm the bore size And trajectory of the drill shots following detailed ground investigation works.
  - Other services may be encountered on the route.
  - Position and size of the HDD launch/reception areas shown are indicative only and will be subject to site investigation works and detailed design.
  - For the location of this off road HDD crossing please see Site Layout Plan drawing 05867-DR-015.
  - The location of the HDD launch pit on the west side of the river is to be micro-sited during the detailed design phase to minimise the impact on the surrounding vegetation.

LEGEND: -

Proposes 110kV UGC Route	
Planning Application Boundary	
Temporary Compound Drilling (HDD) Area	
Stormwater Outfall Pipe Concrete Pipe ID Ø 525mm	
Stormwater Outfall Pipe Crossing	

ISSUE/REVISION

NO	DATE	DESCRIPTION
P3	11.11.2025	Issued for Planning
P2	07.07.2025	Issued for Planning
P1	15.11.2024	Issued for Planning
I/R	DATE	DESCRIPTION