



Section A-A  
Scale 1:50

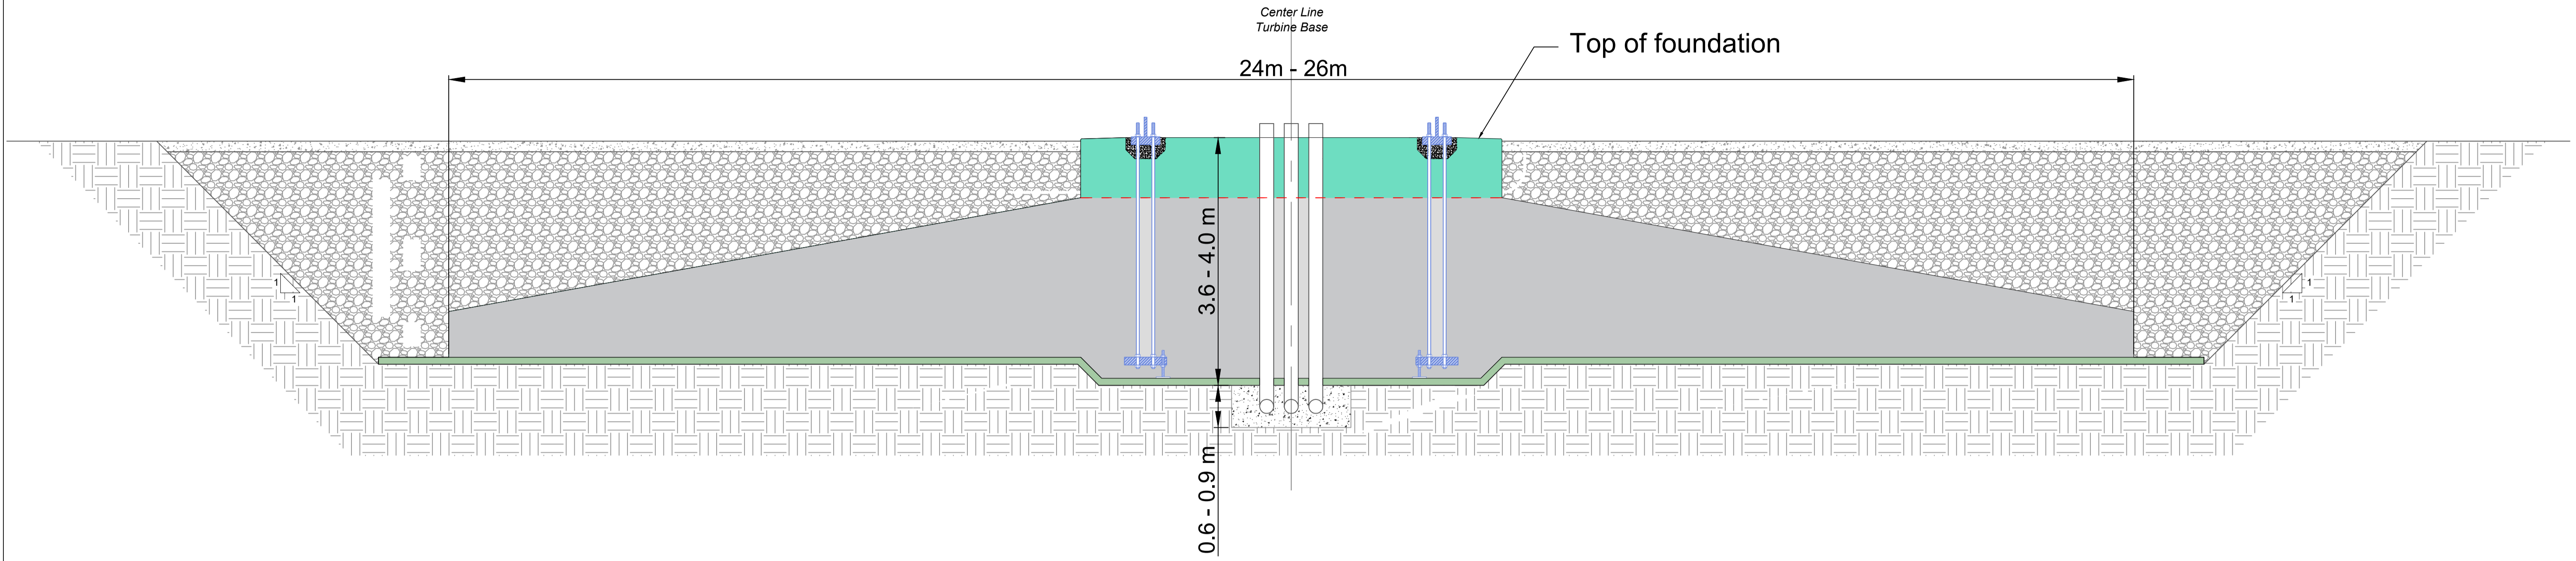

Plan  
Scale: 1:100

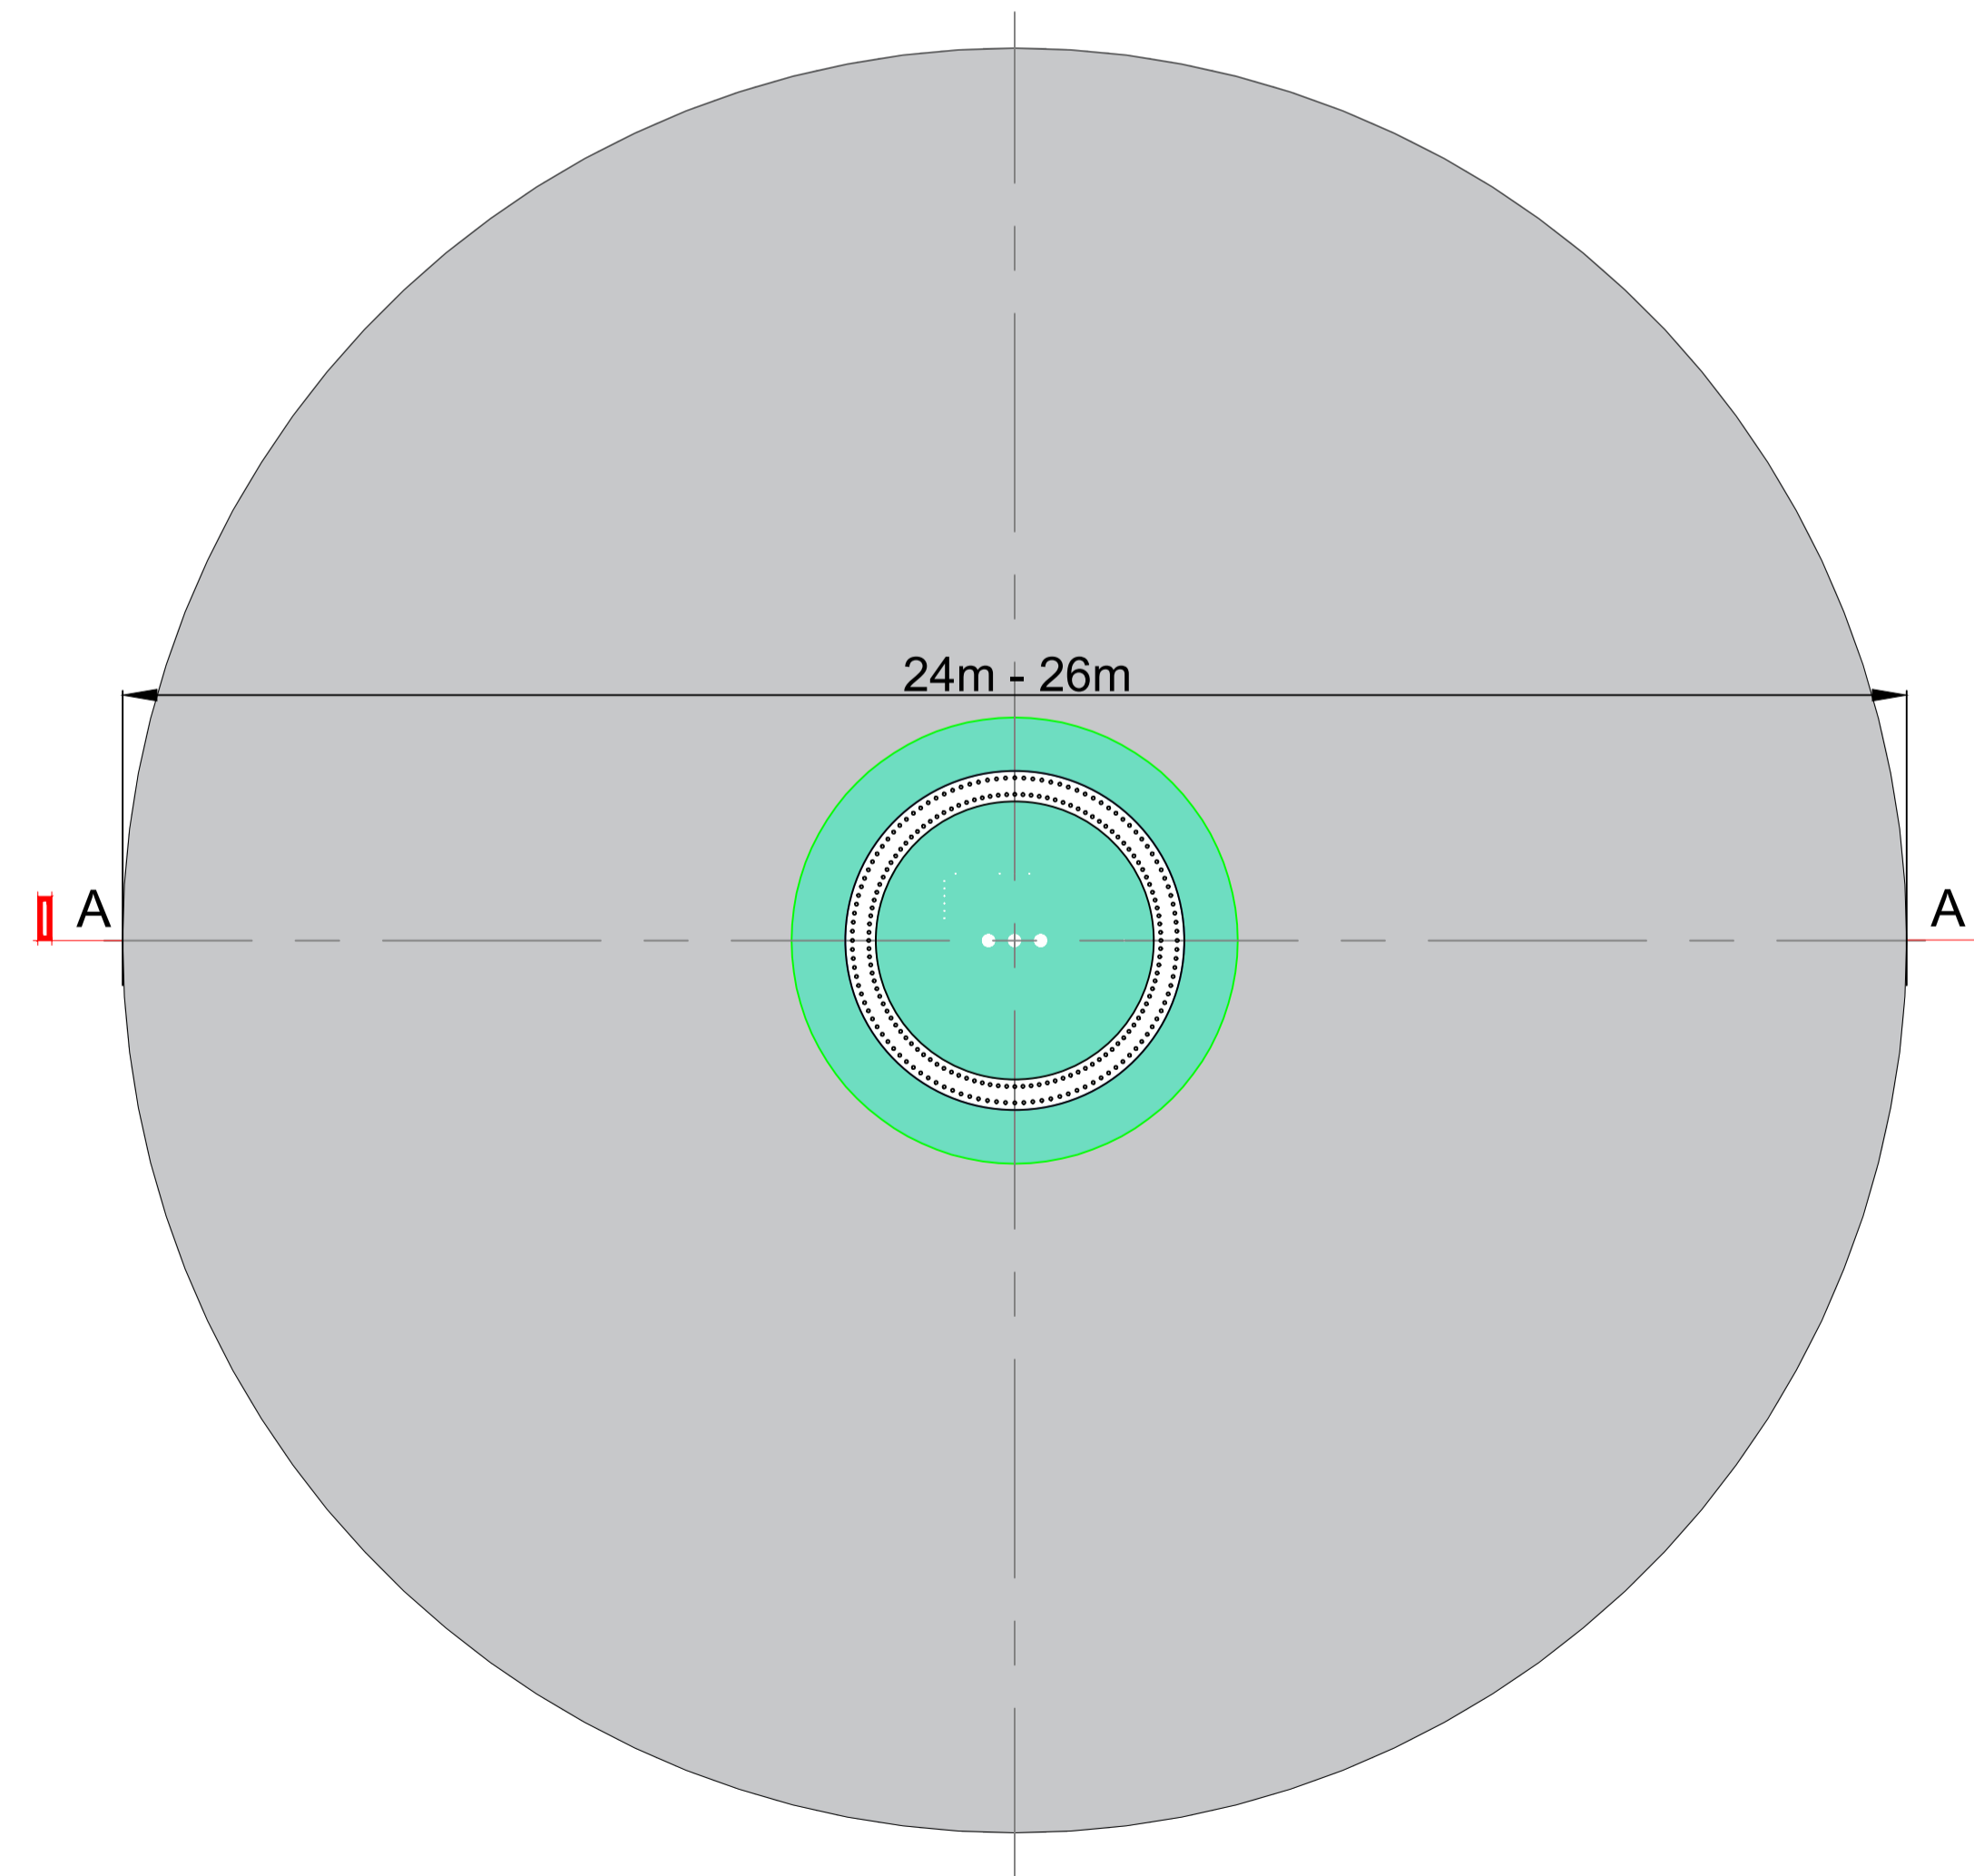

NOTE:

- Orientation varies as multiple instances on site, north point can be seen on Drg. No: 11333-2003.
- Top of foundation level varies.

Rev	Date	Description	By	Chkd.
A	05.03.26	PLANNING ISSUE	MN	JD

Client:

**RWE**

Project:

**BALLINCOR WIND FARM  
PLANNING APPLICATION**

Title:

**TURBINE FOUNDATION DETAILS  
GRAVITY**

Scale @ A1: **As Shown**

Prepared by: M. Nolan  
Checked by: J. Dillon  
Date: March 2026

Drawing Status: **Planning**

**TOBIN**

Tel: +353 (0)91 565 211  
Email: info@tobin.ie  
www.tobin.ie

Drawing No.: **11333-2041**  
Revision: **A**