



Section A-A
Scale 1:50

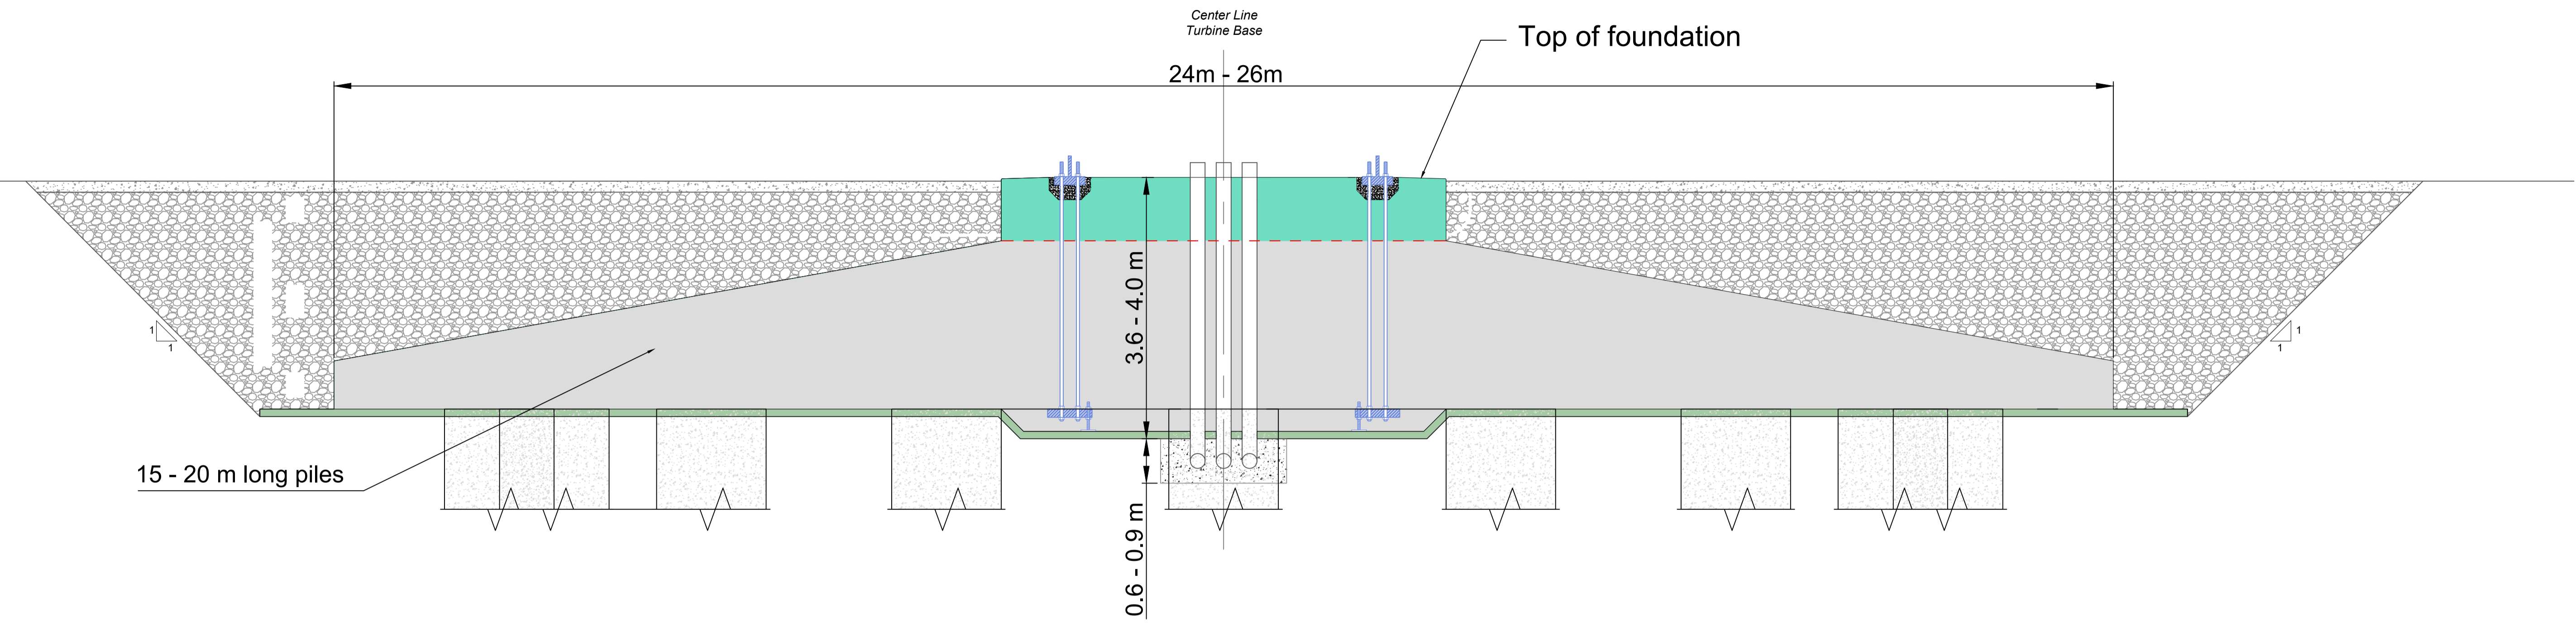

Plan
Scale: 1:100

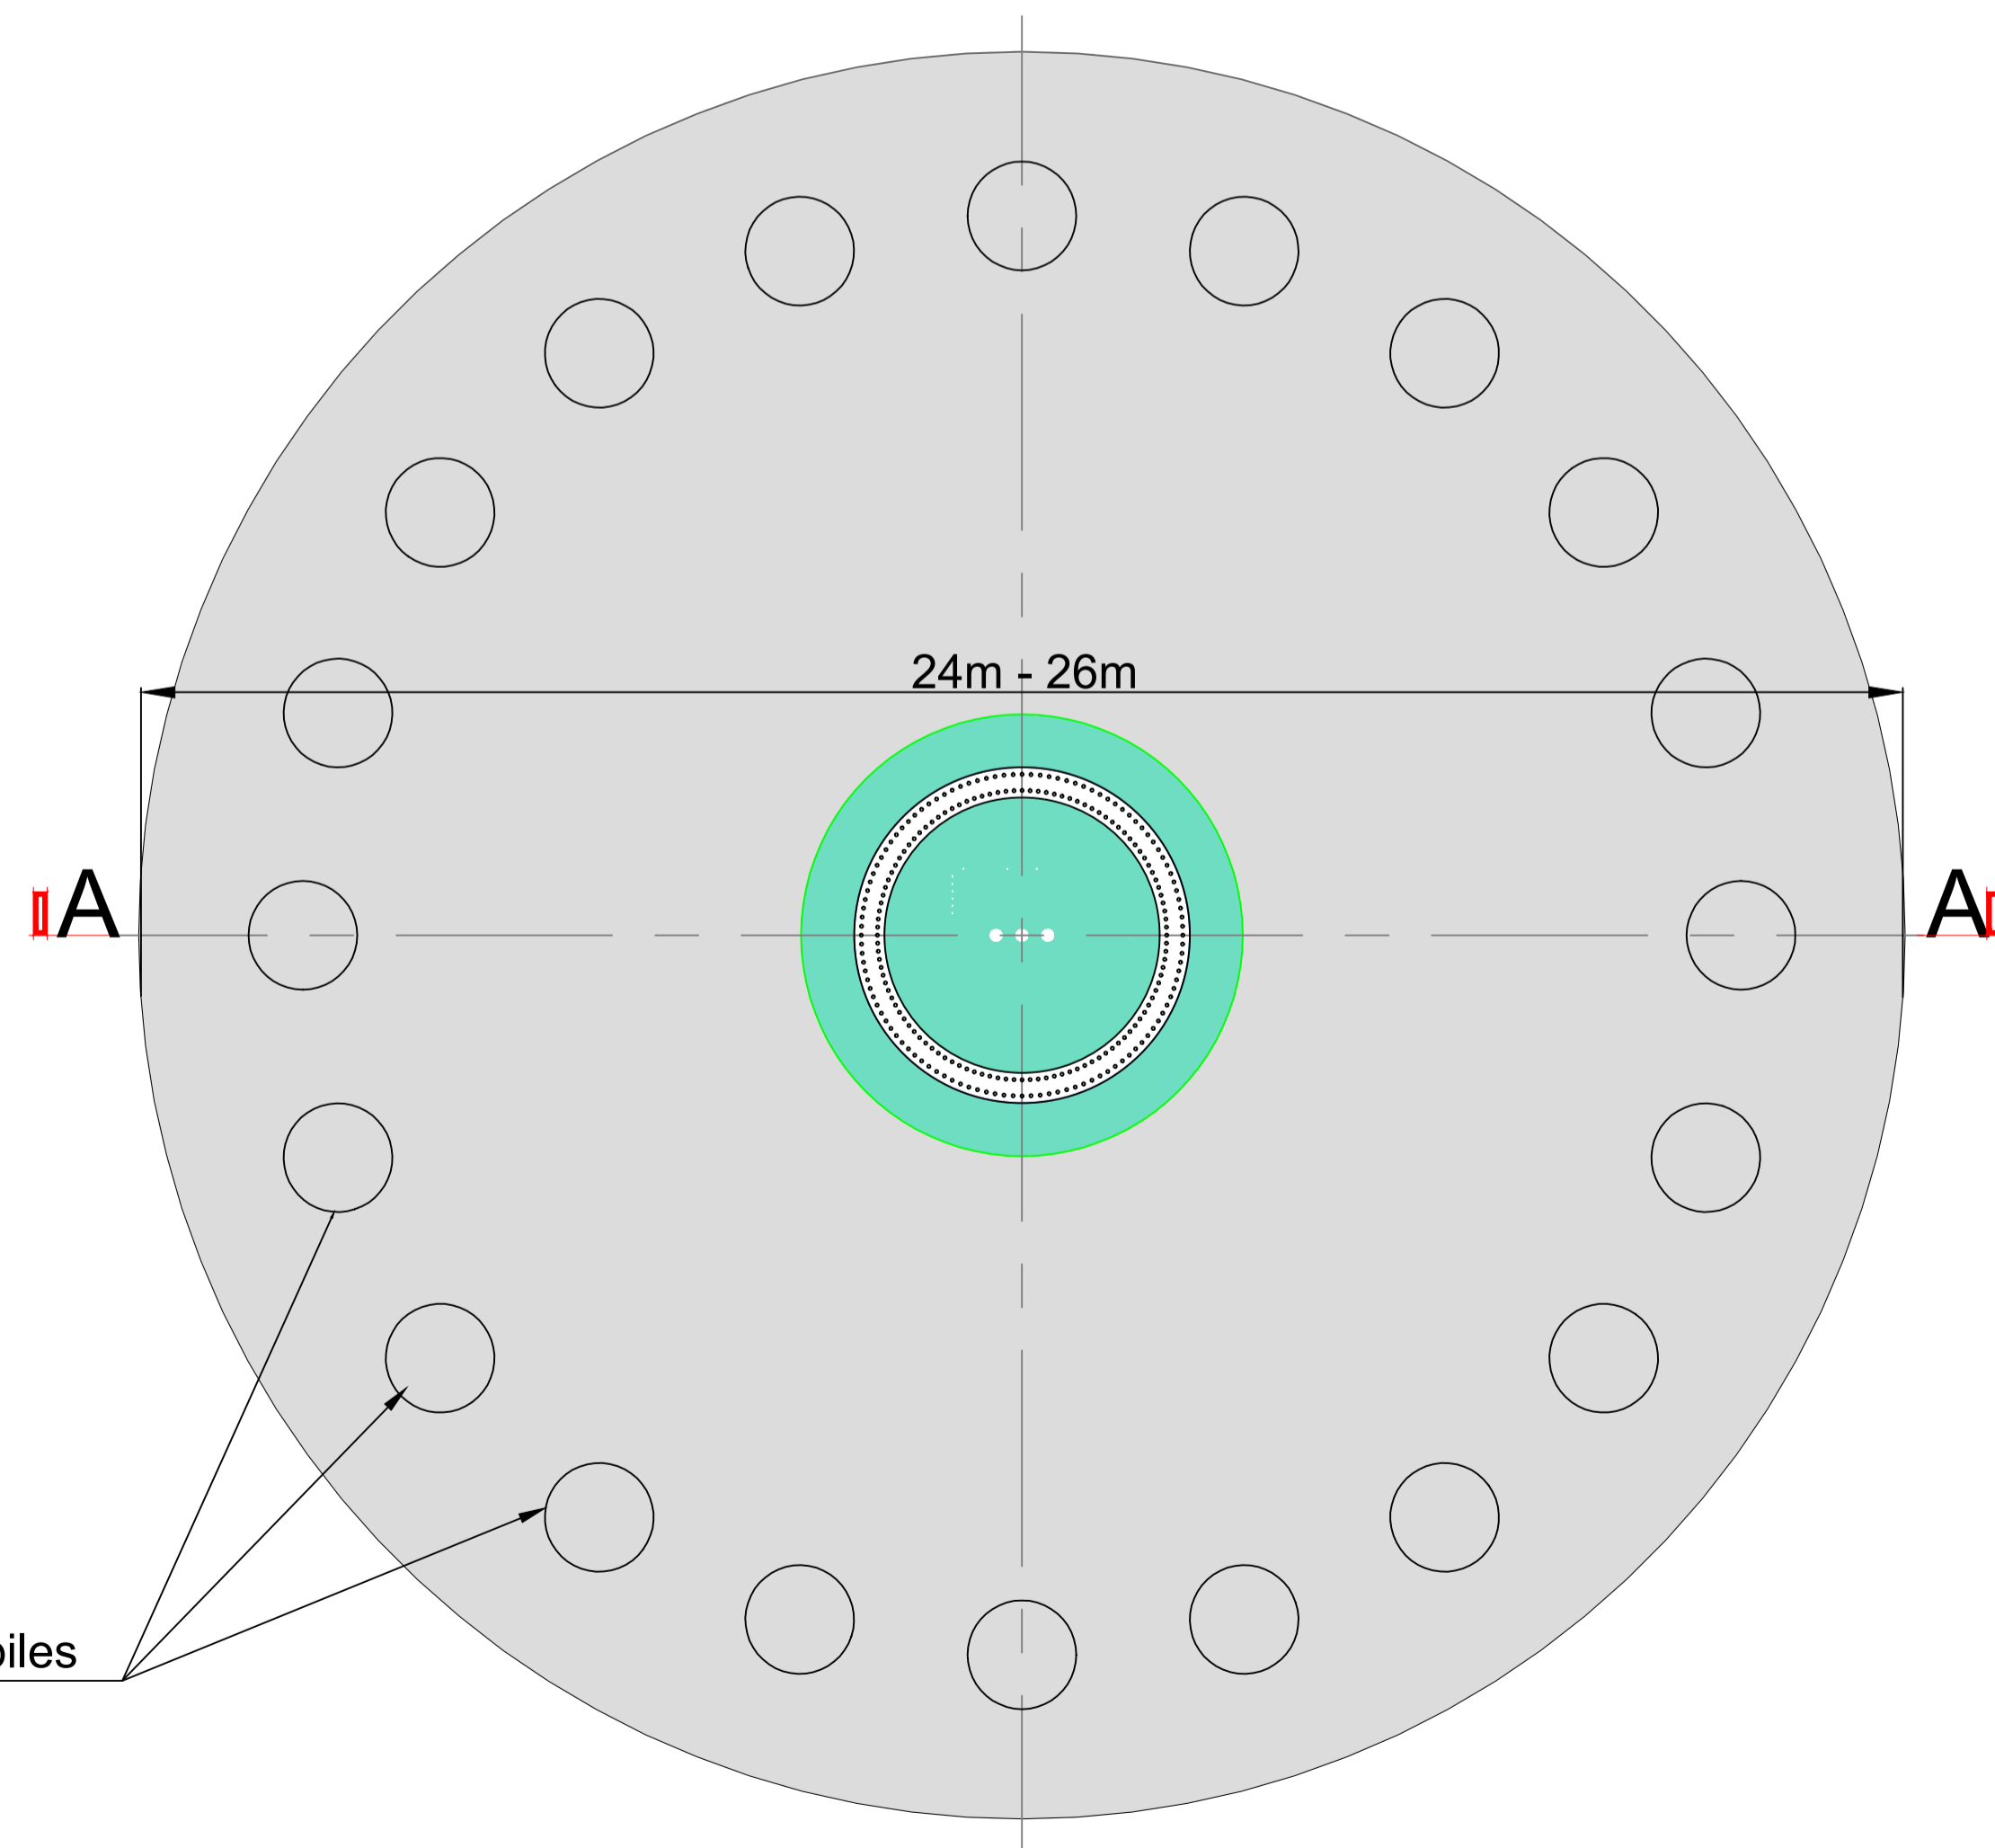

20 no. 600 - 1200 mm cylindrical piles

NOTE:

- Orientation varies as multiple instances on site, north point can be seen on Drg. No: 11333-2003.
- Top of foundation level varies.

Rev	Date	Description	By	Chkd.
A	05.03.26	PLANNING ISSUE	MN	JD

Client:

RWE

Project:

BALLINCOR WIND FARM
PLANNING APPLICATION

Title:

TURBINE FOUNDATION DETAILS
BORED

Scale @ A1: As Shown

Prepared by: M. Nolan
Checked by: J. Dillon
Date: March 2026

Drawing Status: Planning

TOBIN

Tel: +353 (0)91 565 211
Email: info@tobin.ie
www.tobin.ie

Drawing No.: 11333-2042
Revision: A