

Legend:

- Application area (red line boundary)
- Site access / exit
- Internal road layout and vehicle turning zones / bays
- Footpaths
- Concrete hardstand
- Acoustic fencing - 2.4m high
- Wire mesh fencing - 2.4m high
- Existing Trees to be retained
- Existing Trees to be removed
- Proposed grass seeding / meadow management.
- See landscape plan for details
- Proposed native hedgerow
- See landscape plan for details
- Proposed native trees
- See landscape plan for details
- Proposed native woodland mix
- See landscape plan for details
- Proposed buildings

Proposed levels

Proposed Autotrack Layout Plan

Scale 1:1000

Hoffmann Business Park

Car Park

Existing wall to be retained

Emergency Access Ladder

DERELICT BUILDING

Location of proposed Stream BioEnergy signage

Odour Control System Ducting

Access to Hoffmann Business Park

1 No. Parking Space

Directional Signage Sign 'A'

Refer to drg. no. PL27 for details

Access Stairs

Pedestrian Walkway

4.0m High Bund Wall

Covered bicycle parking

20 No. Parking Spaces

Embankment

Pedestrian Crossing Point

Access Stairs

Emergency Access Ladder


12 No. Parking Spaces

Pedestrian Crossing Point

Embankment

Access Stairs

Emergency Access Ladder

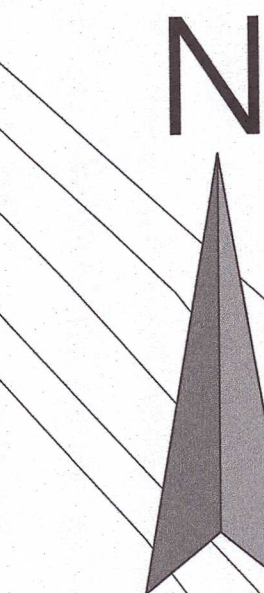

Proposed Site Layout Plan

Sheet No. 6384-A, 6384-B

Scale 1:500

BASF Plant

NOTES

1. © Copyright rests with Vision Design. This drawing may not be reproduced wholly or in part without the express written permission of Vision Design.
2. Contractors to carry out their own due diligence including checking of drawings and report any errors to this office / the employer prior to commencement of the works.
3. The contractor shall undertake a thorough check for the actual location of all services / utilities, above and below ground, prior to commencement of the works.
4. Figured dimensions only to be taken from this drawing. All dimensions are in mm unless stated otherwise.
5. All levels shown relate to Ordnance Survey Datum at Malin Head.
6. The information on this drawing is to the Ordnance Survey Ireland ITM Coordinate System.
7. 6" OS Sheet No. Cork 75

LEGEND

Key to symbols:

1. Odour Control System
2. Odour Control Stack
3. Vehicle Refuelling Area
4. Main Process Building
5. Entrance Gate
6. Pedestrian Entrance Gate
7. Weighbridge Office
8. Weighbridge
9. Workshop
10. Digestate Loading Area
11. Pump Room 1
12. Digester Tanks
13. Digestate Storage Tank
14. Suspension Buffer Tank
15. Pump Room 2
16. Feedstock Pumps
17. Sediment Settlement Tanks
18. Pumps
19. Non-digestible Material Storage
20. De-sulphurisation Plant
21. Administration Building
22. Parking
23. CO2 Liquefaction Plant
24. Pipe Bridge
25. Wheelwash
26. Biogas Upgrade Plant
27. CHP Unit
28. CHP Stack
29. Gas Holder
30. Boiler
31. Boiler Stack
32. Gas Flare
33. Electrical Transformer Station
34. Propane Storage
35. Exit Gate
36. Emergency Generator
37. Grid Entry Unit
38. Service Yard
39. Fire-water Storage Tank

AN COMISIUN PLEANALA
LDG-ACP- 32 42 27 - 26
20 APR 2026
Fee: € Type: By:

Proposed Site Location (ITM Coordinates)

Easting - 573791
Northing - 571984

Ordnance Survey Ireland Licence number CYAL50463068
© Ordnance Survey Ireland/Government of Ireland

REVISION		DESCRIPTION		INITIALS	DATE
-	SD		-		
Revision	Drawn By	Chkd By	Date	Comments	

Stream BioEnergy Ireland Limited

VISION
DESIGN | ARCHITECTURE

31 Rainey Street
Magherafelt
N. Ireland
BT45 5DA
visiondesign.org.uk
tel: 028 7930 0866

Inchera, Little Island
Co. Cork

Proposed Completion of
Renewable Biogas Plant

Proposed Site Layout Plan

4240 - PL04

Scale	Date
As Shown	May 2025