

- NOTES
1. FIGURED DIMENSIONS ONLY TO BE TAKEN FROM THIS DRAWING.
 2. DRAWING TO BE USED FOR PLANNING PURPOSES ONLY.
 3. ALL LEVELS REFER TO ORDNANCE DATUM (MALIN HEAD).
 4. ENGINEER TO BE INFORMED OF ANY DISCREPANCIES BEFORE ANY WORK COMMENCES.


THIS DRAWING IS NOT TO BE USED AS A CONSTRUCTION DRAWING.

- LEGEND
- DEVELOPMENT AREA
 - PROPOSED WIND FARM ACCESS TRACK
 - EXISTING ROADS -PUBLIC TO BE UPGRADED
 - PROPOSED WIND TURBINE LOCATION
 - PROPOSED TURBINE HARDSTAND
 - WATERCOURSE CROSSING
 - PROPOSED NEW WIND FARM INTERNAL POWER AND COMMUNICATION CABLING
 - PROPOSED NEW BATTERY STORAGE FACILITY INTERNAL POWER AND COMMUNICATION CABLING
 - 5m CONTOUR
 - CHAINAGE
 - PROPOSED STOCK PROOF FENCE
 - PROPOSED 50m STREAM BUFFER ZONE
 - PROPOSED ATTENUATION PONDS (SP) AND BUFFERED OUTFALL SHOWN THUS
 - PROPOSED CLEAN WATER DRAIN SHOWN THUS
 - PROPOSED DIRTY WATER DRAIN SHOWN THUS
 - ARCHEOLOGICAL SITES SHOWN THUS
 - EXISTING SITE ENTRANCES
 - PROPOSED SITE ENTRANCES
 - PUBLIC ROAD NUMBERS
 - PROPOSED COMPENSATORY HEDGE AREAS
 - PROPOSED BIODIVERSITY ENHANCEMENT AREA
 - PROPOSED SPOIL DEPOSITION AREA

VECTOR SHEETS:
0999,1000,1058,1059

Tailte Éireann - Surveying
Includes National Mapping Reproduced
Under Copyright to Tailte Éireann.
Licence Number CYAL50512615

rev	date	modifications	D	C	A

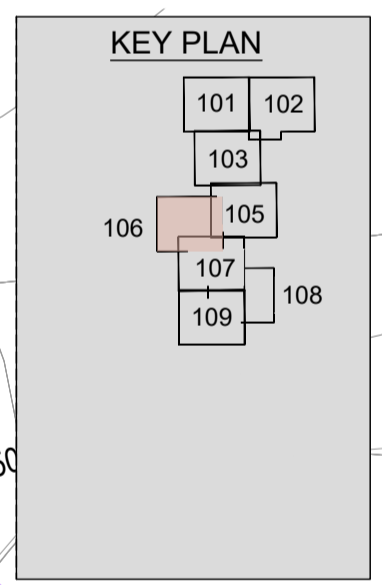

Client	CONSTANT ENERGY LTD				
Project	TIRAWLEY WIND FARM CO.MAYO				
Stage	PLANNING				
Title	SITE LAYOUT PLAN SHEET 6 (WIND FARM)				
Scales	1:2,500 @ A1				
Surveyed	Drawn	Checked	Approved	Date	
JOD	JB	MG / DT	DK	APRIL 2026	



© COPYRIGHT OF
JENNINGS O'DONOVAN AND PARTNERS LIMITED
FINISKLIN Tel (+353) 719 161 416
SLIGO Email. info@jodireland.com
IRELAND www.jodireland.com

@JOD_Sligo Jennings O'Donovan & Partners Jennings O'Donovan

Job Ref.	Drawing No.	Revision
6289	PL-106	0